

F.A.I. RTE.	SECTION	COUNTY	TOTAL SHEETS	SHEET NO.
TO	*	**	10	10
STA.		TO STA.		
FED. ROAD DIST. NO.		ILLINOIS	FED. AID PROJECT	



- D-7 JOINT REPAIRS 2007-1
- FAYETTE


TRAFFIC CONTROL STAGE II STRUCTURE NUMBER 026-0013

70400200 RELOCATE TEMPORARY CONCRETE BARRIER

STATION / OFFSET	TO	STATION / OFFSET	FOOT
<u>EB LANE</u>			
454+08.58 / RT 35.31'		455+29.26 / RT 47.00'	120.0
455+29.26 / RT 47.00'		457+31.33 / RT 47.00'	200.0
			TOTAL = 320.0

Z0030350 IMPACT ATTENUATORS, RELOCATE
(NON-REDIRECTIVE), TEST LEVEL 3

STATION / OFFSET	EACH
454+07.58 / RT 35.31'	1.0
TOTAL = 1.0	

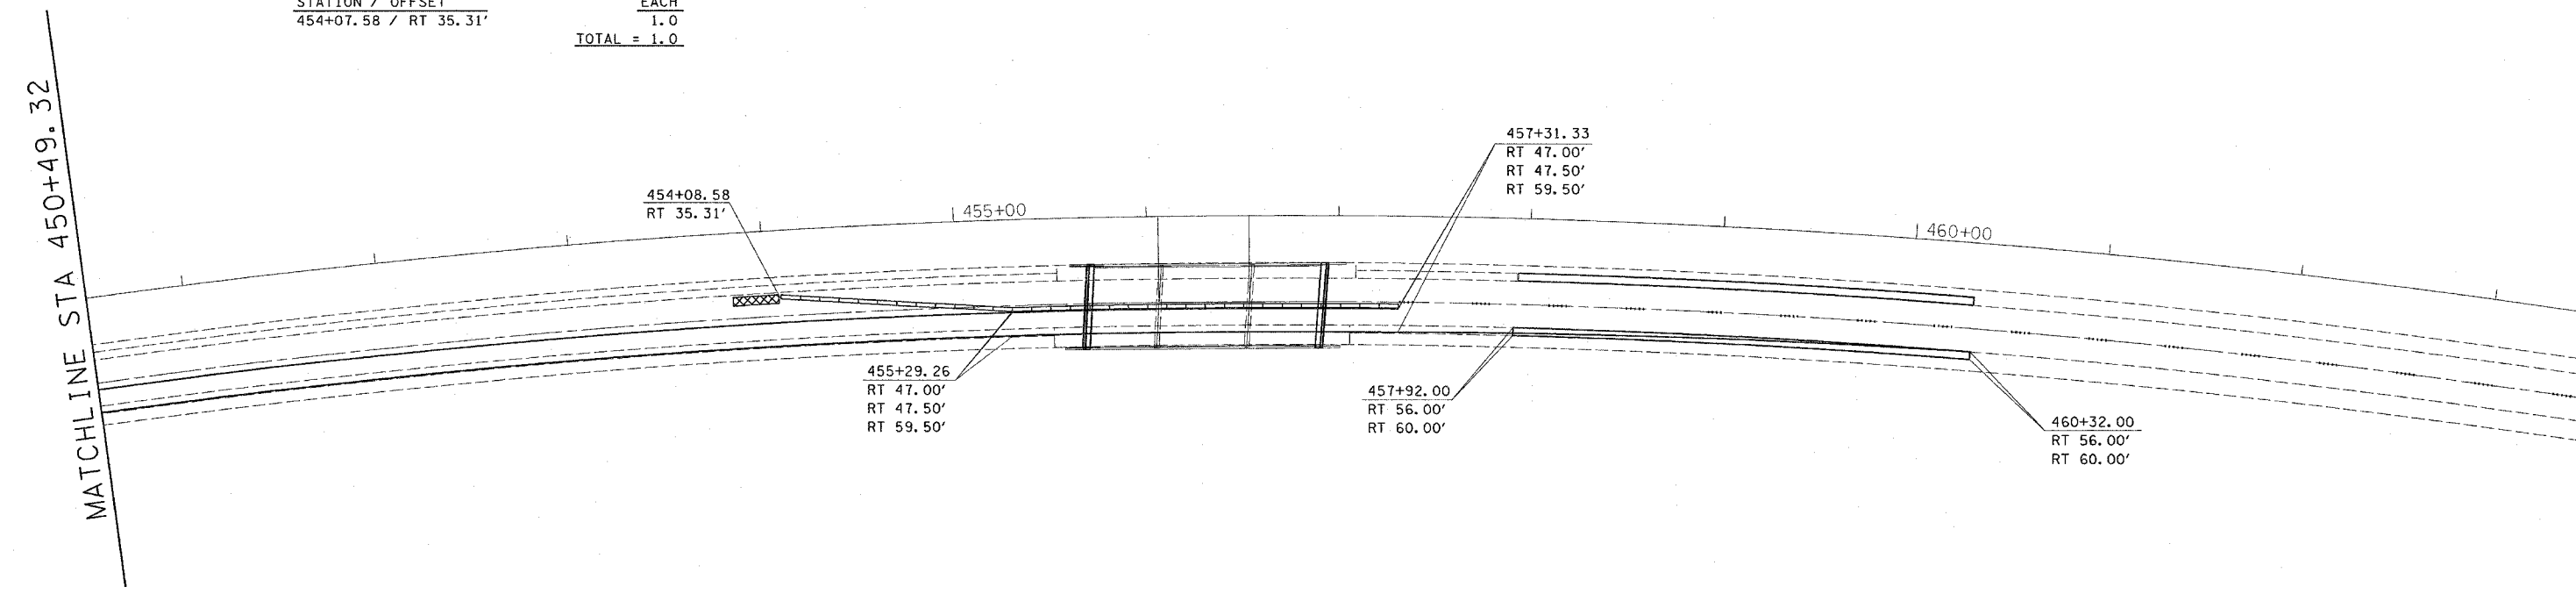

NOTES:

TRAFFIC DETAILS NOT SHOWN ARE TO CONFORM WITH STANDARD 701400, 701402, AND 701406.

MESSAGE BOARD MAY BE ADJUSTED TO MEET FIELD CONDITIONS.

RESIDENT ENGINEER AND TRAFFIC CONTROL SUPERVISOR WILL PROVIDE THE APPROPRIATE MESSAGE FOR THE CHANGEABLE MESSAGE SIGN.

REVISIONS	
NAME	DATE

ILLINOIS DEPARTMENT OF TRANSPORTATION

**TRAFFIC CONTROL
STAGE II
SN 026-0013**

SCALE: VERT. _____
HORIZ. _____

DATE _____ DRAWN BY _____
CHECKED BY _____

PLOT DATE = *DATE*
 FILE NAME = *FILE*
 PLOT SCALE = *SCALE*
 USER NAME = *USER*