


F.A. RTE.	SECTION	COUNTY	TOTAL SHEETS	SHEET NO.
*	**	***	12	4
STA.		TO STA.		
FED. ROAD DIST. NO.	ILLINOIS	FED. AID PROJECT		

- * VARIOUS
- ** D-7 PAVT PATCHING 2007-2
- *** VARIOUS

FAYETTE COUNTY

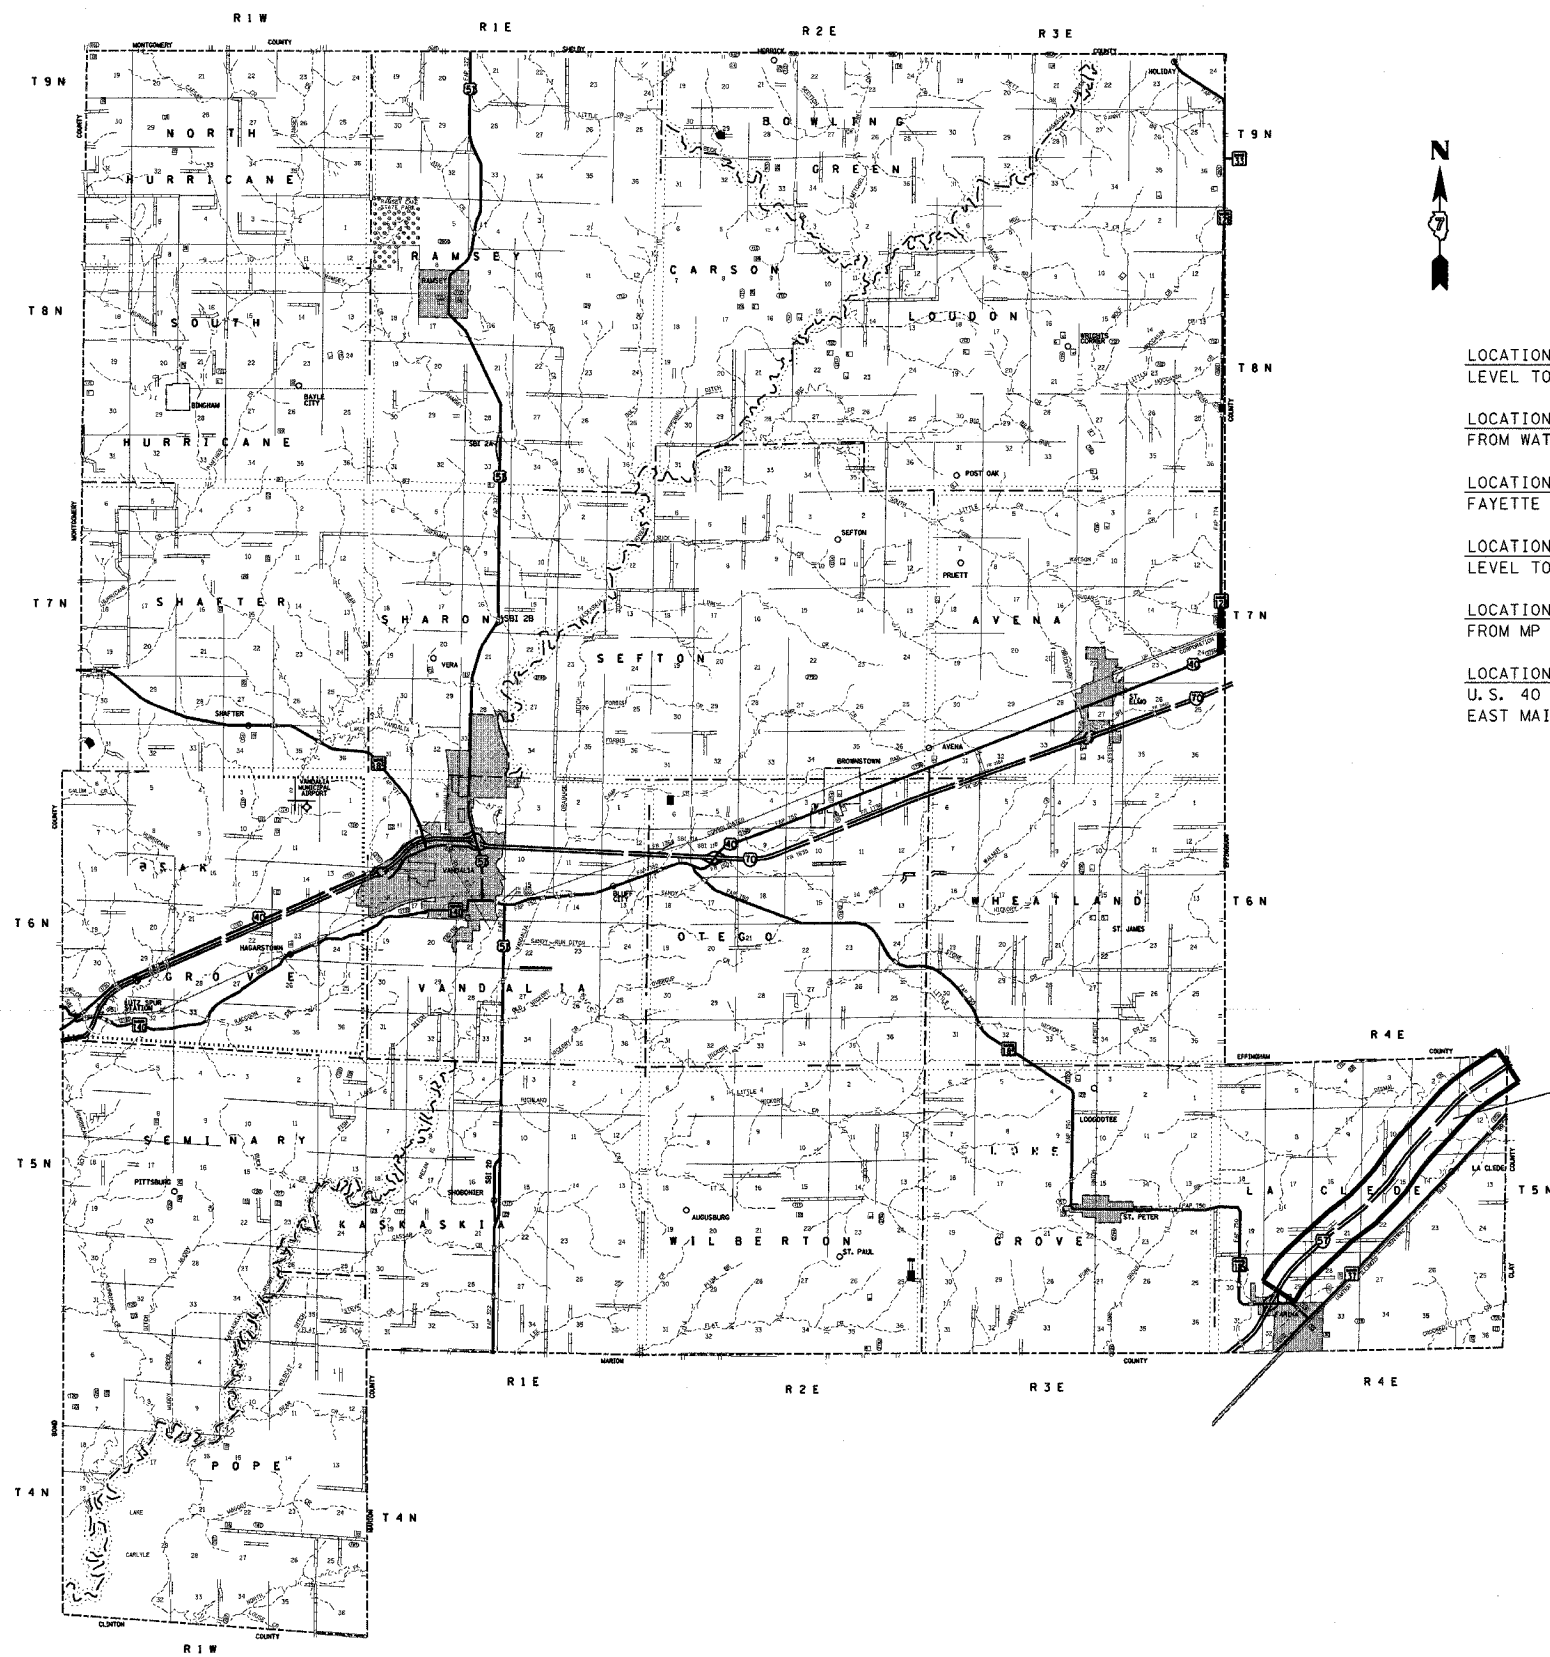

- LOCATION #1: EFFINGHAM COUNTY, I-57 NB & SB, NORTH OR NORTH TRI-LEVEL TO SHELBY COUNTY LINE.
- LOCATION #2: EFFINGHAM COUNTY AND FAYETTE COUNTY, I-57 NB & SB, FROM WATSON/MASON INTERCHANGE TO FARINA INTERCHANGE.
- LOCATION #3: EFFINGHAM COUNTY, I-57/70, RAMPS AT IL 32/33 AND FAYETTE AVENUE INTERCHANGES IN EFFINGHAM.
- LOCATION #4: EFFINGHAM COUNTY, I-57/70 SB/WB, FROM THE NORTH TRI-LEVEL TO THE U.S. 45 BRIDGE.
- LOCATION #5: CUMBERLAND COUNTY AND CLARK COUNTY, I-70 EB & WB, FROM MP 106 TO THE CASEY INTERCHANGE.
- LOCATION #6: CLARK COUNTY, IL 49 IN CASEY, FROM 1000 FT NORTH OF U.S. 40 TO EAST MAIN STREET. PATCH #4 IS JUST NORTH OF THE IL 49 AND EAST MAIN STREET INTERSECTION.

LOCATION #2

PLOT DATE = 3/12/2007
 PLOT TIME = 11:54:11 AM
 PLOT SCALE = 50,000.00 / IN.
 USER NAME = sner-tcr

REVISIONS	
NAME	DATE

ILLINOIS DEPARTMENT OF TRANSPORTATION

LOCATION MAPS

SCALE: VERT. _____
 HORIZ. _____

DATE _____ DRAWN BY _____
 CHECKED BY _____