


F.A. RTE.	SECTION	COUNTY	TOTAL SHEETS	SHEET NO.
*	**	***	12	5
STA.		TO STA.		
FED. ROAD DIST. NO.		ILLINOIS FED. AID PROJECT		

- * VARIOUS
- ** D-7 PAVT PATCHING 2007-2
- *** VARIOUS

EFFINGHAM COUNTY

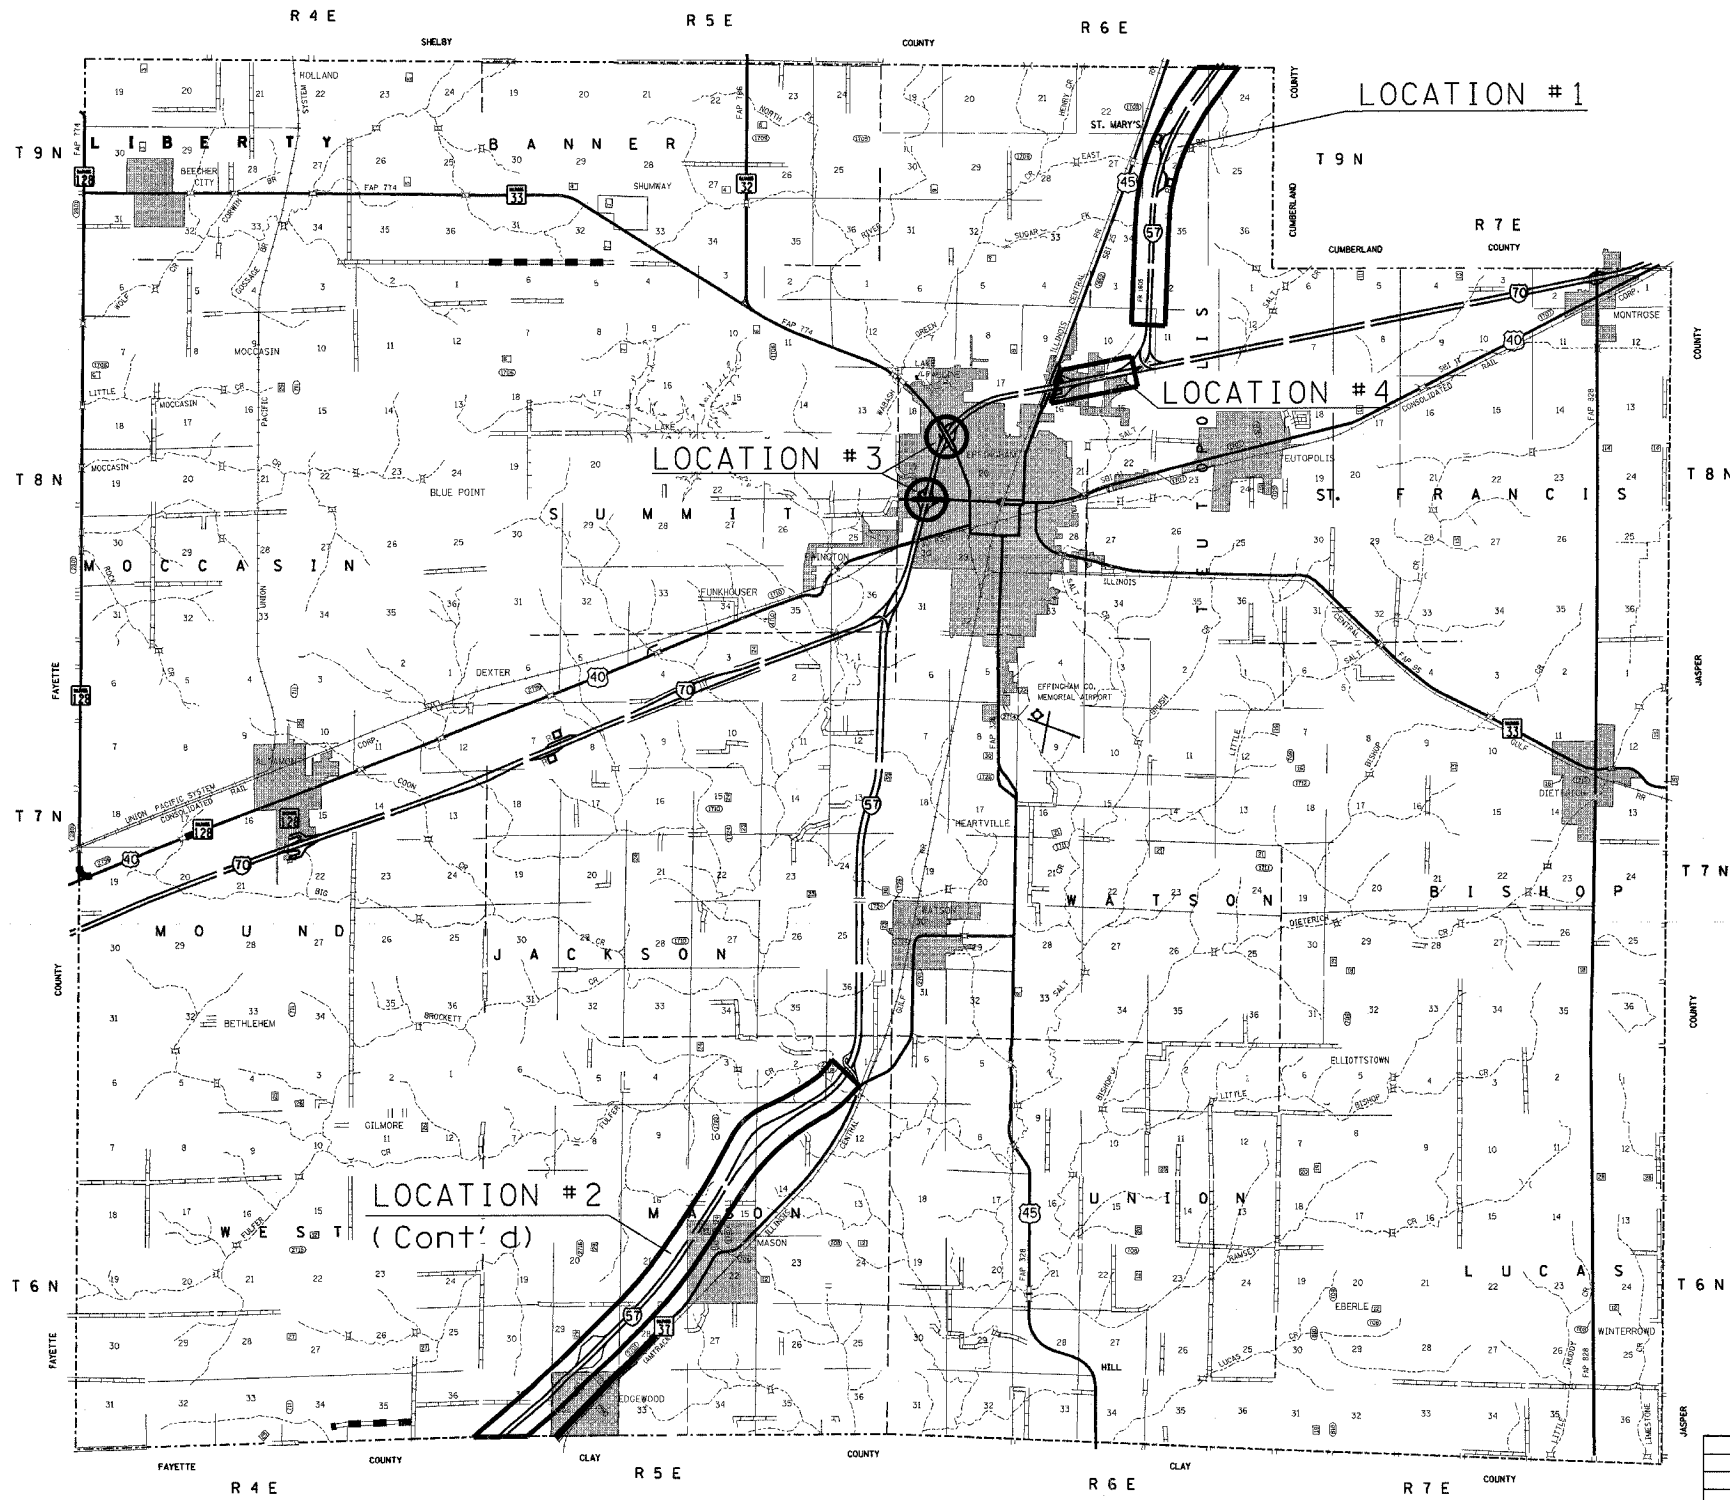

REVISIONS	
NAME	DATE

ILLINOIS DEPARTMENT OF TRANSPORTATION

LOCATION MAPS

SCALE: VERT. HORIZ.
DATE

DRAWN BY
CHECKED BY

PLOT DATE = 3/12/2007
 PLOT SCALE = 500.0000 / IN.
 USER NAME = swr1274