


F.A. RTE.	SECTION	COUNTY	TOTAL SHEETS	SHEET NO.
•	••	•••	12	12
STA.		TO STA.		
FED. ROAD DIST. NO.		ILLINOIS FED. AID PROJECT		

- VARIOUS
- D-7 PAVT PATCHING 2007-2
- VARIOUS



LEGEND

- CHANGABLE MESSAGE BOARD
- TYPE III BARRICADE W/ ROAD CLOSED SIGN
- SIGN
- DIRECTION INDICATOR BARRICADE WITH STEADY BURN MONODIRECTIONAL LIGHT DRUM, TYPE II BARRICADE, OR VERTICAL BARRICADE WITH STEADY BURN MONODIRECTIONAL LIGHT
- TYPE II BARRICADES
- ARROW BOARD

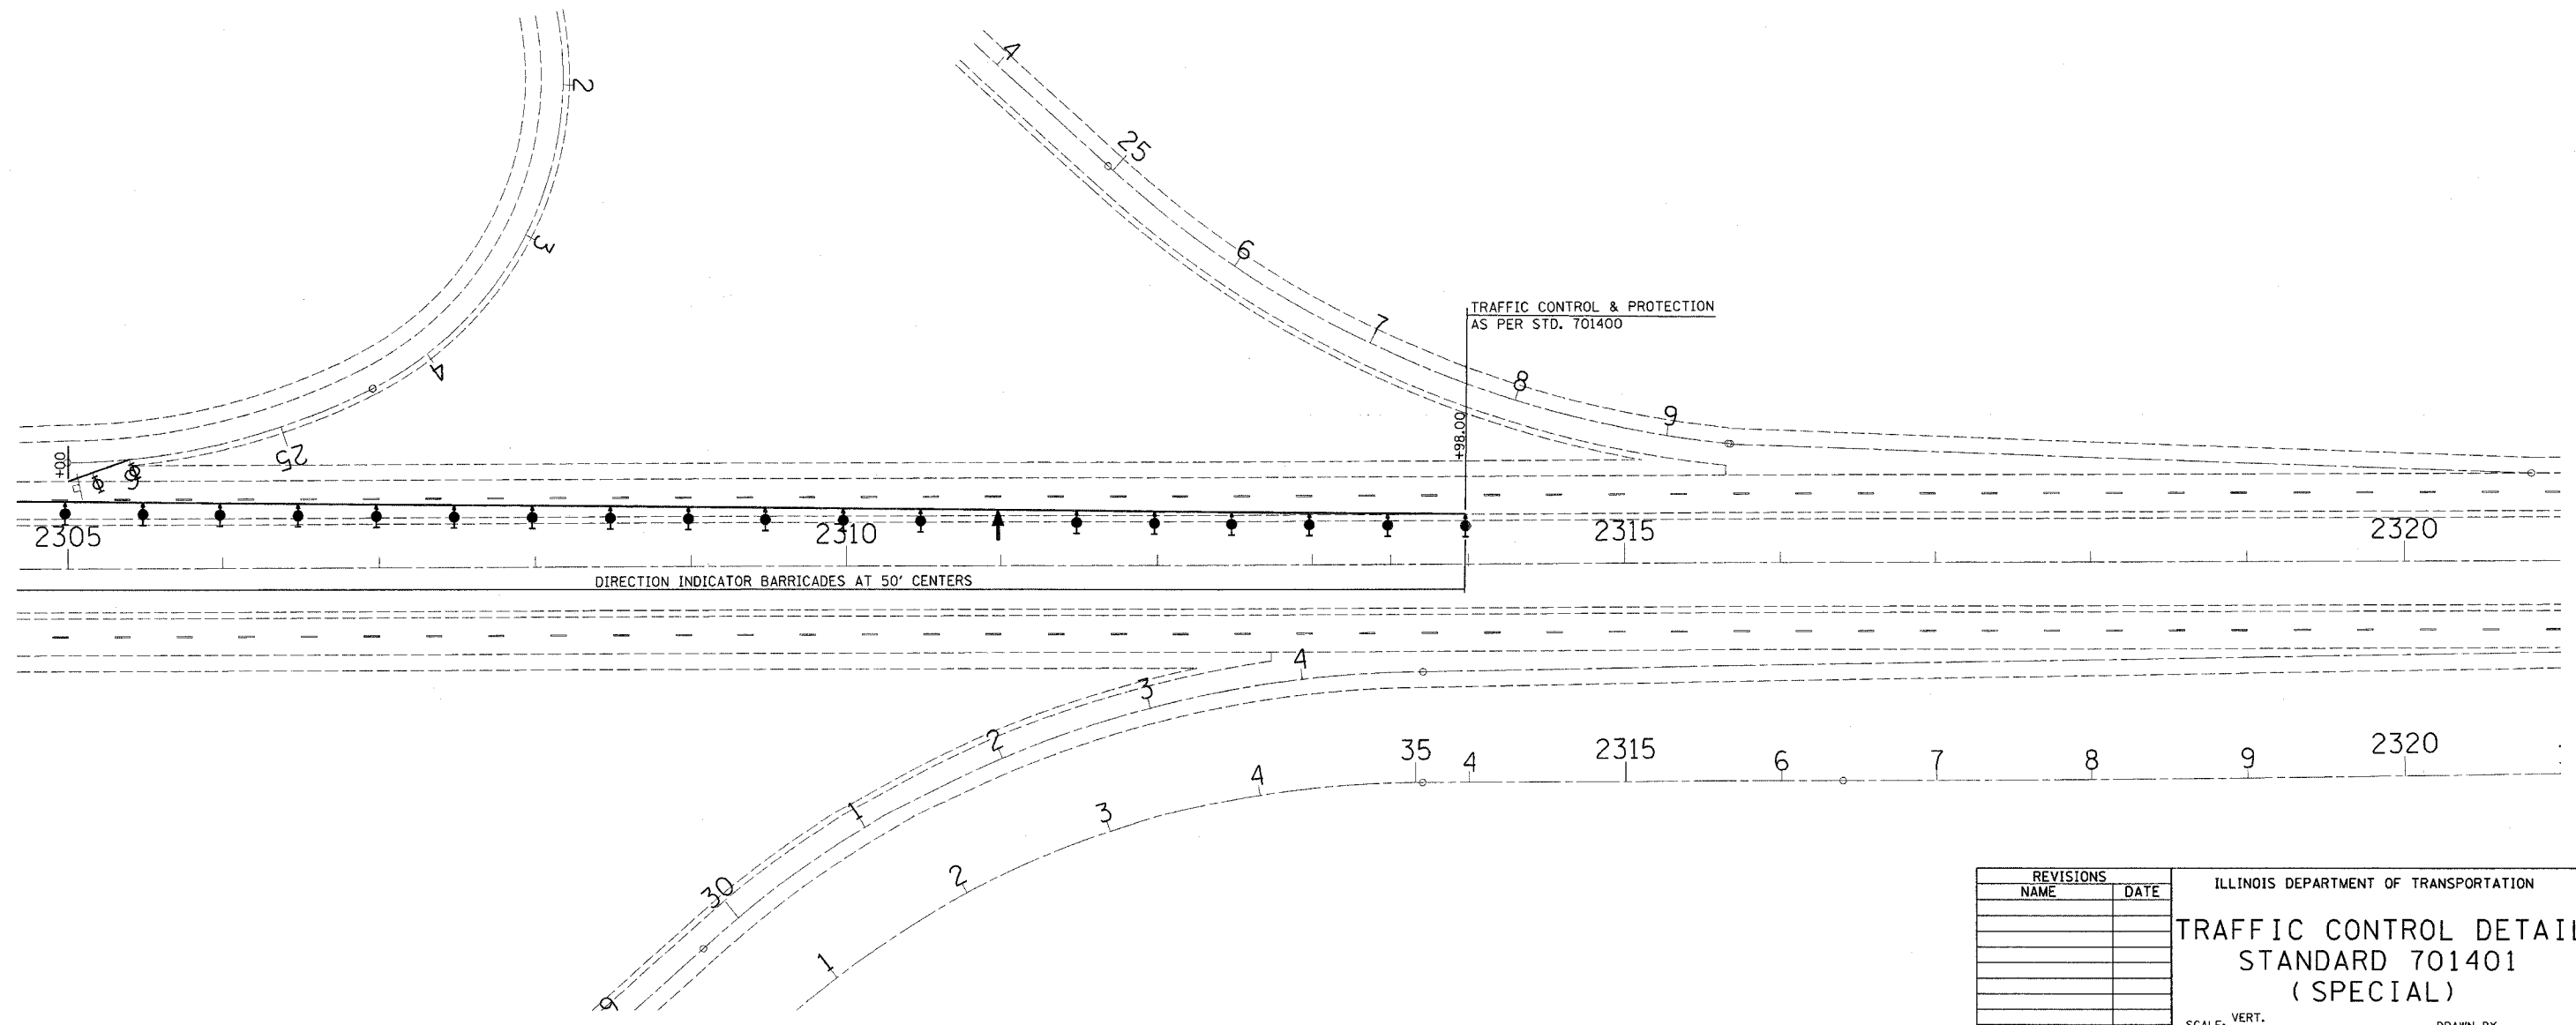

PLOT DATE = 3/12/2007
 FILE NAME = \\s01\p01\74198\veh\plan_74198.dgn
 PLOT SCALE = 50.0000' / IN.
 USER NAME = svertrm

REVISIONS	
NAME	DATE

ILLINOIS DEPARTMENT OF TRANSPORTATION

TRAFFIC CONTROL DETAIL
STANDARD 701401
(SPECIAL)

SCALE: VERT. _____
 HORIZ. _____

DATE _____

DRAWN BY _____
 CHECKED BY _____