


F.A.P. RTE.	SECTION	COUNTY	TOTAL SHEETS	SHEET NO.
320	*	MACON	18	9
STA.		TO STA.		
FED. ROAD DIST. NO.		ILLINOIS FED. AID PROJECT		
* D7 JOINT REPAIRS 2007-3				

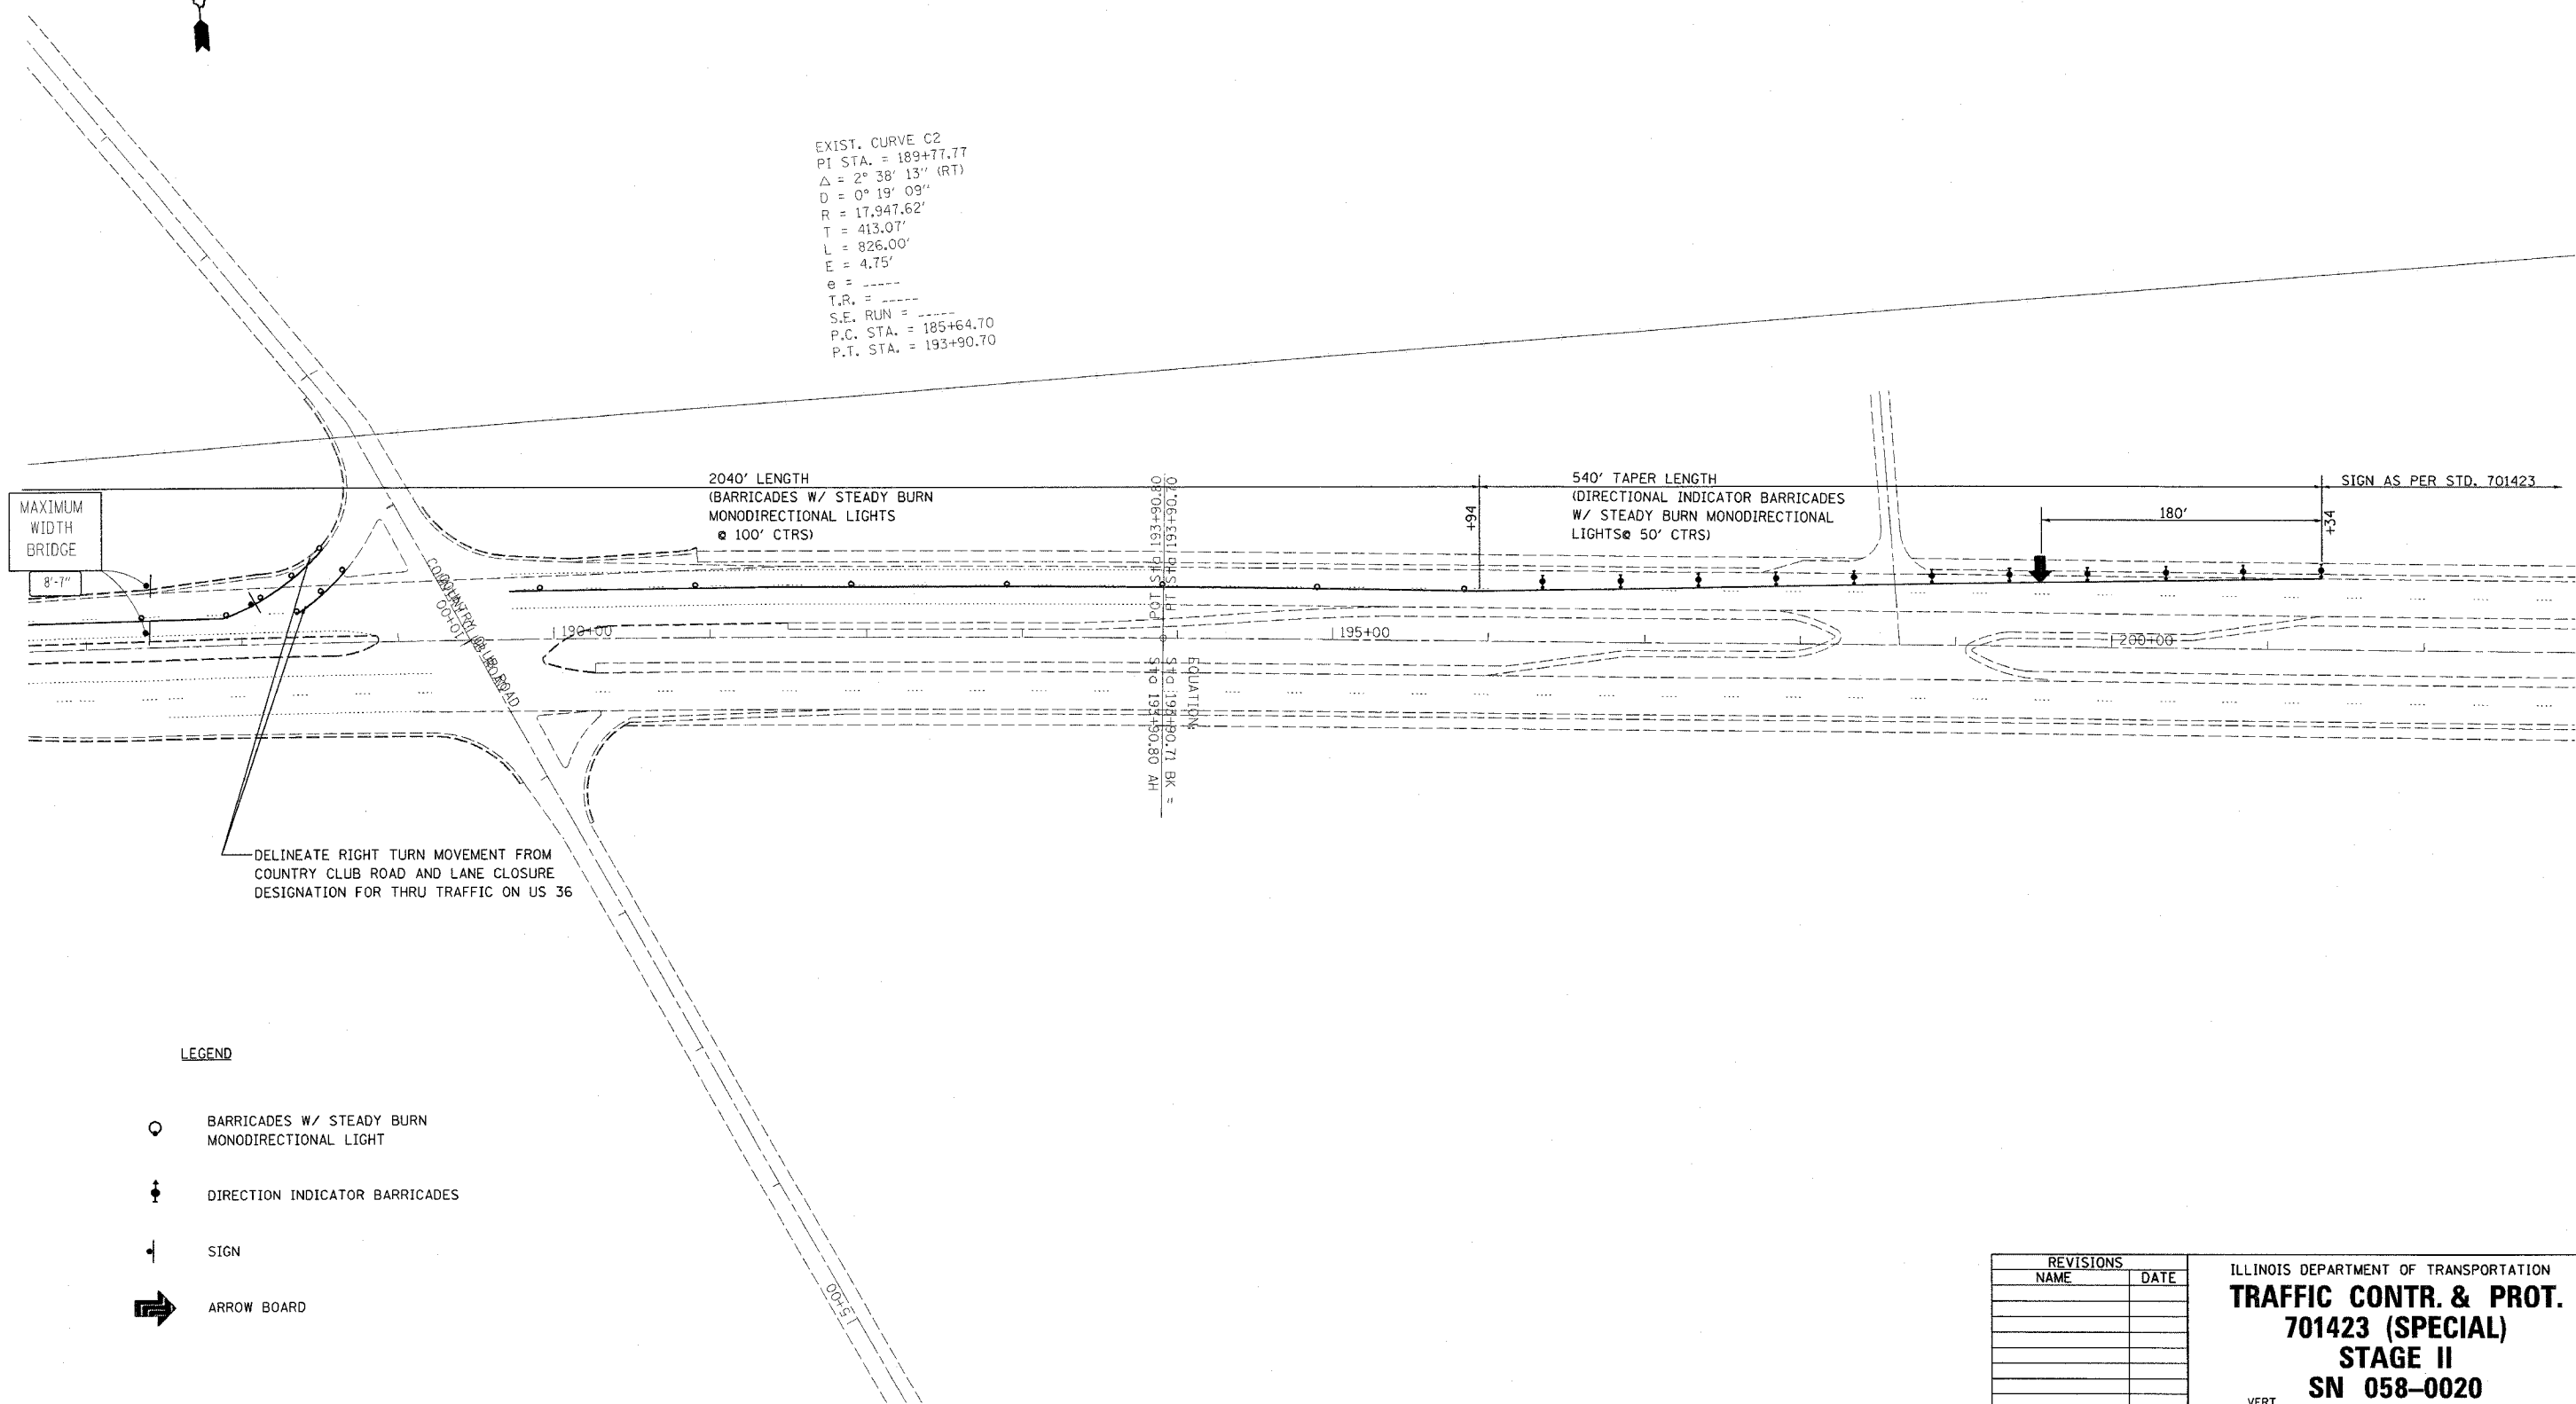

EXIST. CURVE C2
 PI STA. = 189+77.77
 $\Delta = 2^\circ 38' 13''$ (RT)
 $D = 0^\circ 19' 09''$
 $R = 17,947.62'$
 $T = 413.07'$
 $L = 826.00'$
 $E = 4.75'$
 $e = \text{-----}$
 $T.R. = \text{-----}$
 $S.E. RUN = \text{-----}$
 $P.C. STA. = 185+64.70$
 $P.T. STA. = 193+90.70$



LEGEND

- BARRICADES W/ STEADY BURN MONODIRECTIONAL LIGHT
- DIRECTION INDICATOR BARRICADES
- SIGN
- ARROW BOARD

REVISIONS	
NAME	DATE

ILLINOIS DEPARTMENT OF TRANSPORTATION
TRAFFIC CONTR. & PROT.
701423 (SPECIAL)
STAGE II
SN 058-0020

SCALE: VERT. _____
 HORIZ. _____

DATE _____ DRAWN BY _____
 CHECKED BY _____

PLOT DATE = 5/25/2007
 FILE NAME = I:\74202\7420205\487486.psdgn
 PLOT SCALE = 50.0000 / IN.
 USER NAME = swhrtn