



F.A.P. RTE.	SECTION	COUNTY	TOTAL SHEETS	SHEET NO.
320	*	MACON	18	10
STA.		TO STA.		
FED. ROAD DIST. NO.		ILLINOIS FED. AID PROJECT		
* D7 JOINT REPAIRS 2007-3				

TYPICAL PLACEMENT OF PRISMATIC REFLECTORS ON CURBS
(IN UNLIGHTED AREAS)

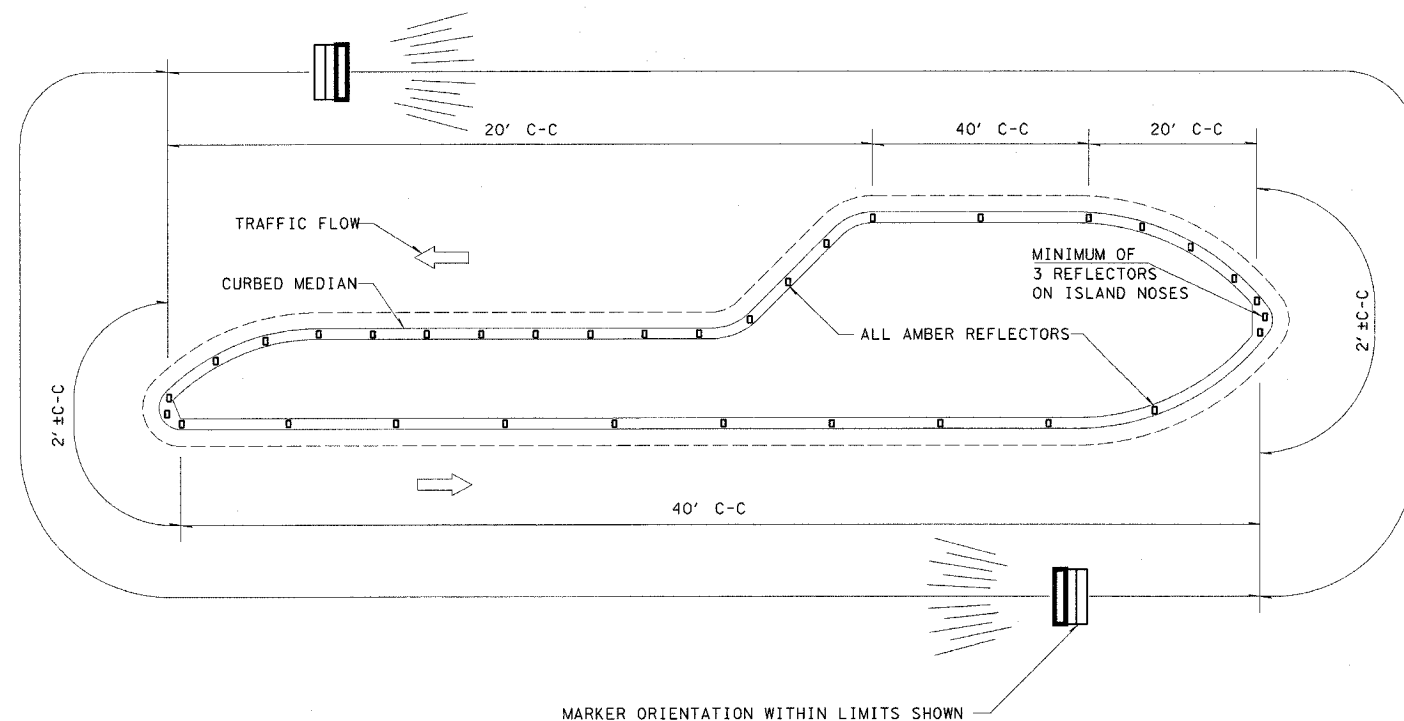


MARKER ORIENTATION WITHIN LIMITS SHOWN

NO SCALE

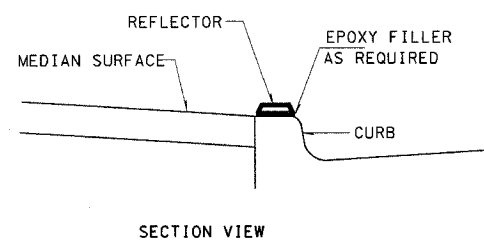

SECTION VIEW

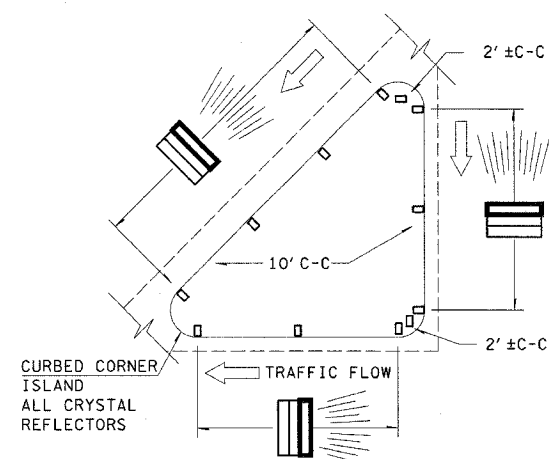

1. PRISMATIC REFLECTORS SHALL BE MONO-DIRECTIONAL AND POSITIONED SO THAT THE REFLECTIVE FACE IS FACING THE APPROACHING TRAFFIC
2. PRISMATIC REFLECTORS SHALL BE SECURED IN PLACE WITH AN EPOXY ADHESIVE.
3. PRISMATIC REFLECTORS SHALL BE EITHER AMBER OR CRYSTAL IN COLOR.

REVISIONS	
NAME	DATE
MMO	12-99

ILLINOIS DEPARTMENT OF TRANSPORTATION

**PRISMATIC REFLECTOR
DETAILS
SN 058-0020**

SCALE: VERT. DRAWN BY
 HORIZ. DATE ISSUED: 05-04-98 CHECKED BY

EPRC

PLOT DATE = 3/29/2007
 FILE NAME = o:\projects\74202\107486.psd.dgn
 PLOT SCALE = 5/8"=1'-0"
 USER NAME = mm0