
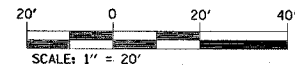


FAP ROUTE	SECTION	COUNTY	TOTAL SHEETS	SHEET NO
785	137BR	BOND	29	9
STA. 1535+50.00		TO STA. 1536+00.00		
CONTRACT NO.: 76279				

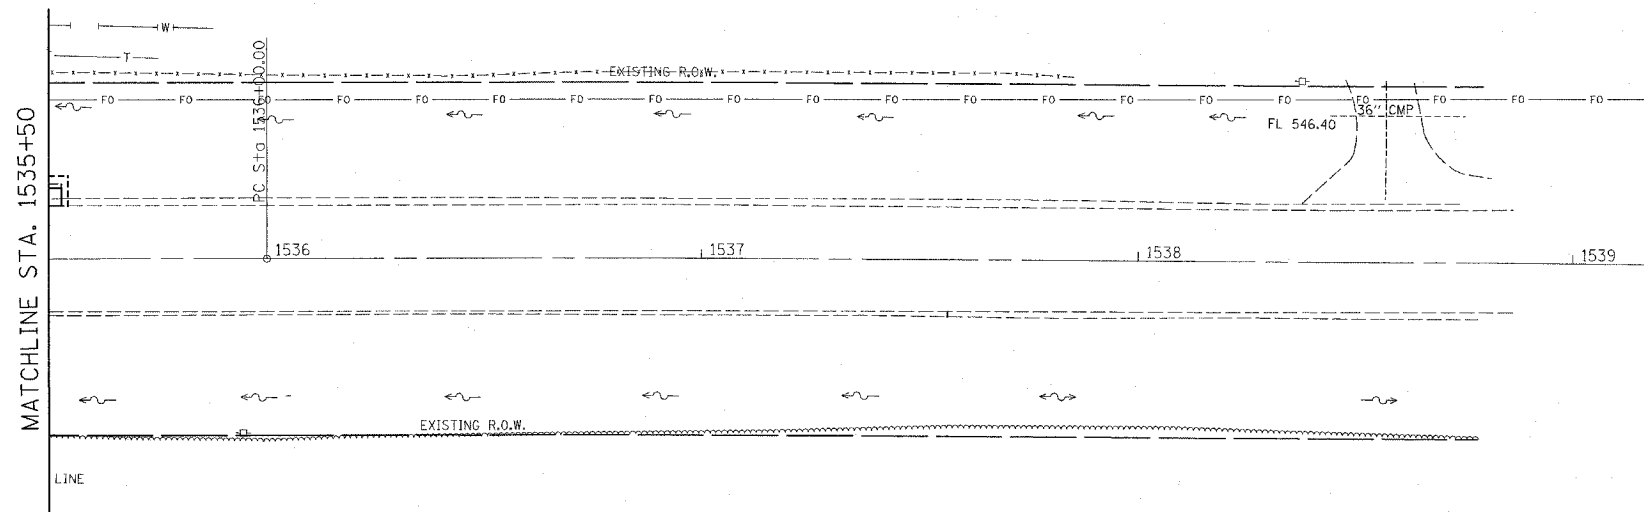


DATE	BY
DATE	BY
DATE	BY

SURVEYED
 ALIGNMENT CHECKED
 PLAN FILE NAME
 NO.

DATE	BY
DATE	BY
DATE	BY

PROFILE
 GRADES CHECKED
 STRUCTURE NOTATION CHECKED
 NO.

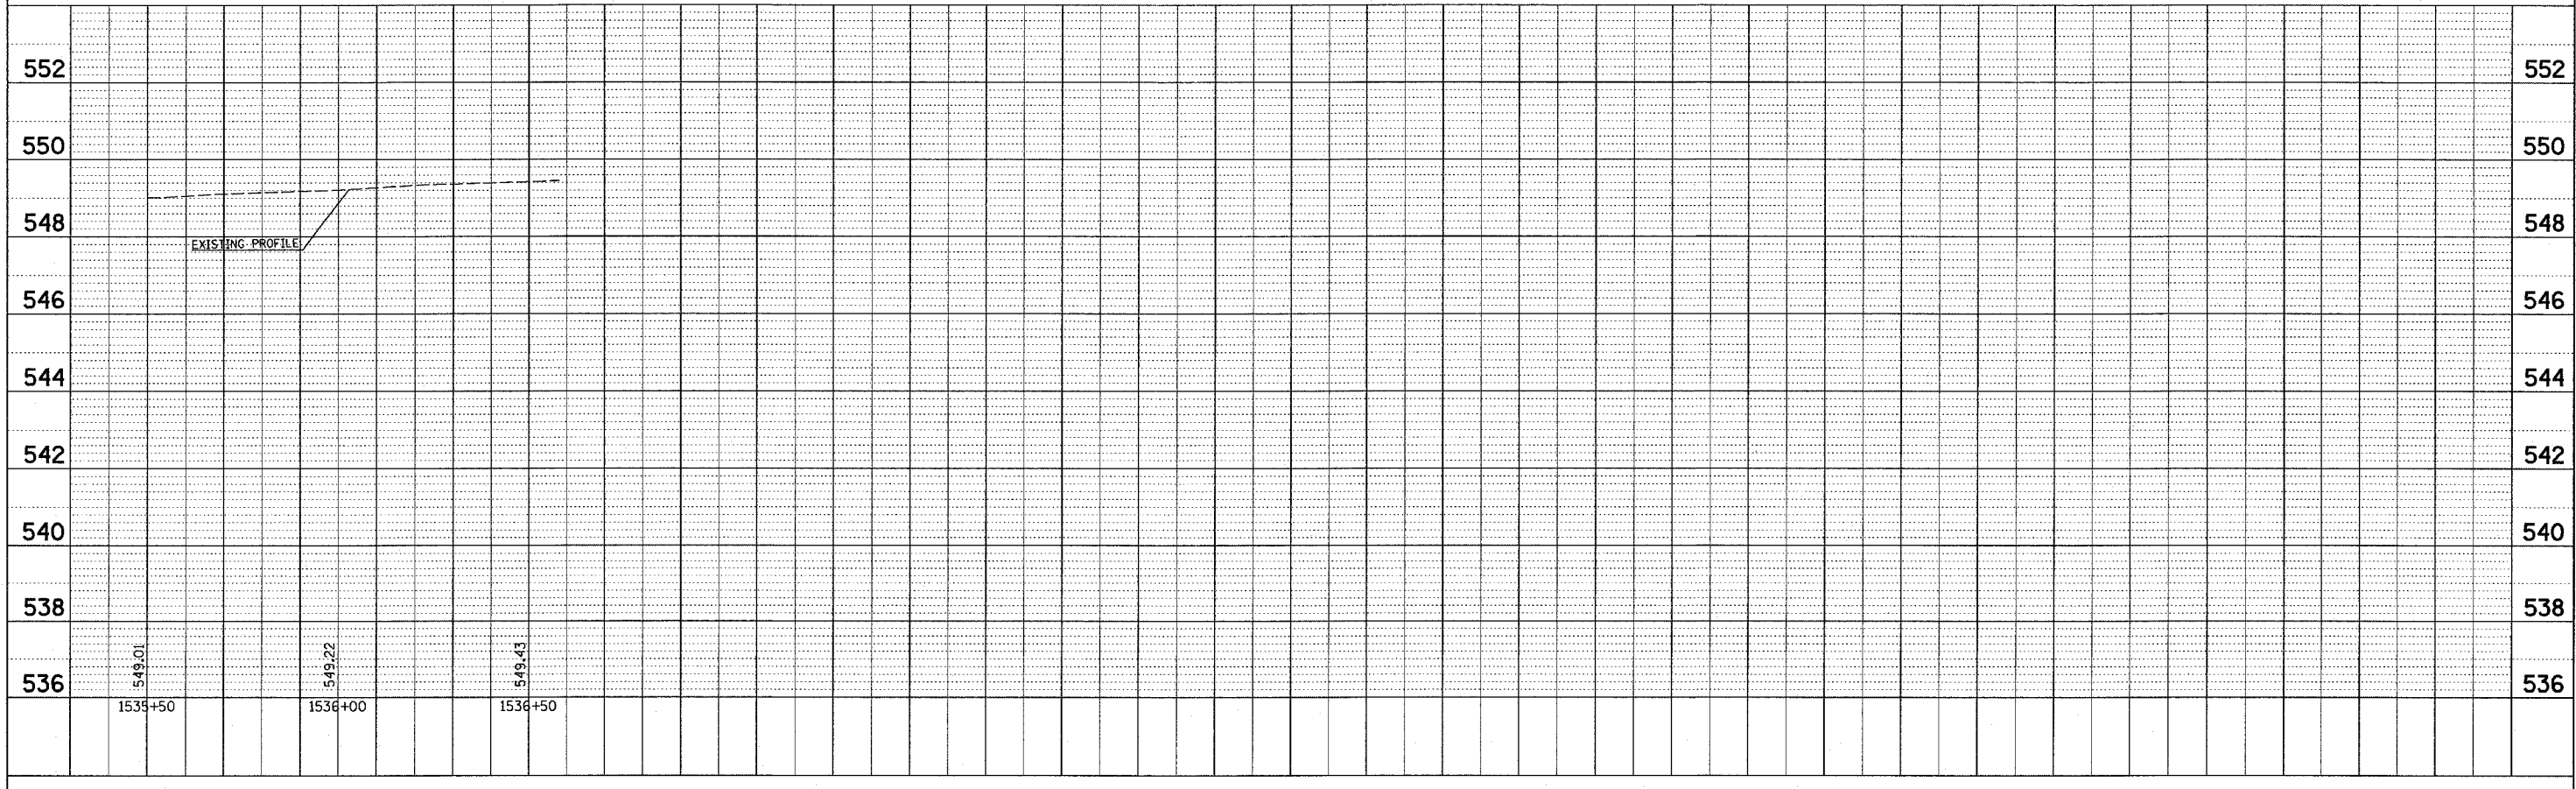

4/2/2007
 4/2/2007
 REF: 1533d
 REF: 1534d
 REF: 1535d