


F.A.P. RTE.	SECTION	COUNTY	TOTAL SHEETS	SHEET NO.
785	137BR	BOND	29	11
STA.		TO STA.		
FED. ROAD DIST. NO.		ILLINOIS FED. AID PROJECT		

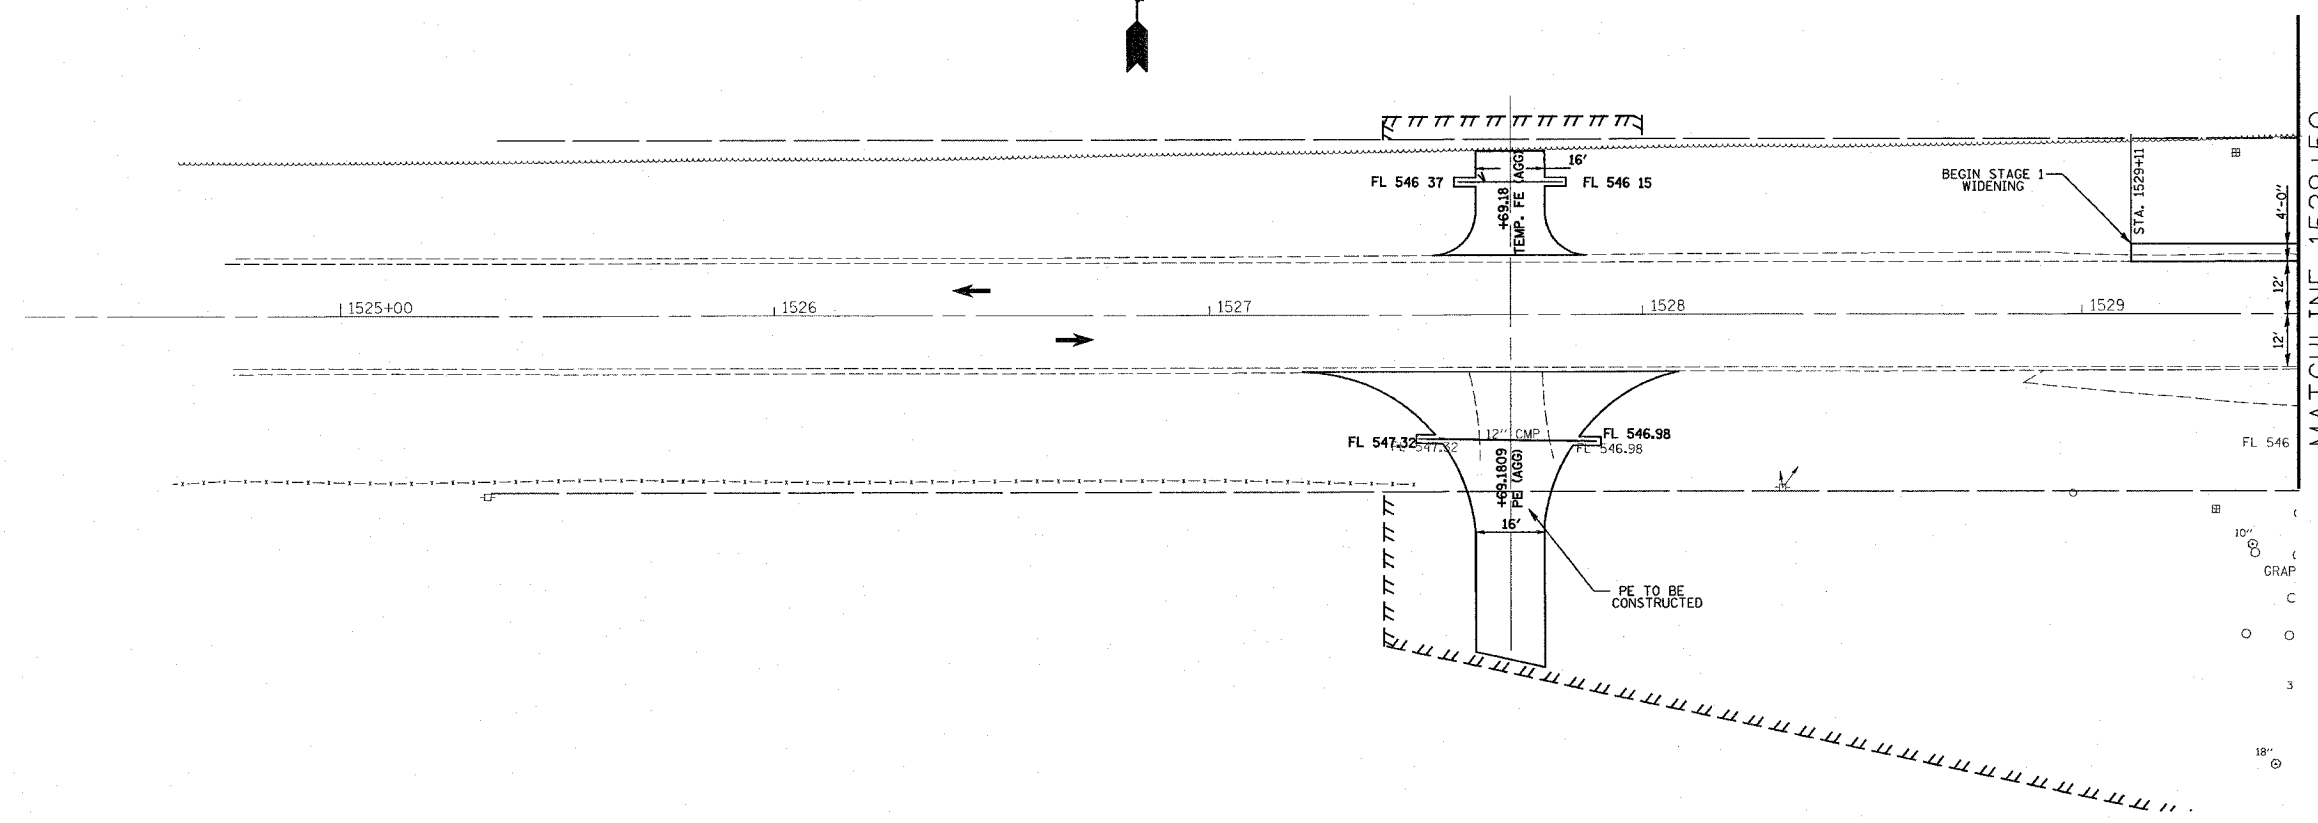

**LEGEND:**

	REMOVAL
	TEMPORARY CONCRETE BARRIER
	IMPACT ATTENUATOR
	DRUM WITH STEADY BURNING LIGHT
	SIGNALIZED TWO-WAY LANE
	TEMPORARY TRAFFIC SIGNAL
	TYPE III BARRICADE

REVISIONS		ILLINOIS DEPARTMENT OF TRANSPORTATION	
NAME	DATE		

**STAGE CONSTRUCTION  
STAGE 1A**

FAP ROUTE 785  
SECTION 137BR

SCALE: VERT.      DRAWN BY  
          HORIZ.      CHECKED BY  
DATE

PLOT DATE = 4/2/2007  
 FILE NAME = s:\projects\76279\plan\p1025.dgn  
 USER NAME = csherman