


F.A.P. RTE.	SECTION	COUNTY	TOTAL SHEETS	SHEET NO.
785	137BR	BOND	29	12
STA. 785		TO STA.		
FED. ROAD DIST. NO.		ILLINOIS FED. AID PROJECT		

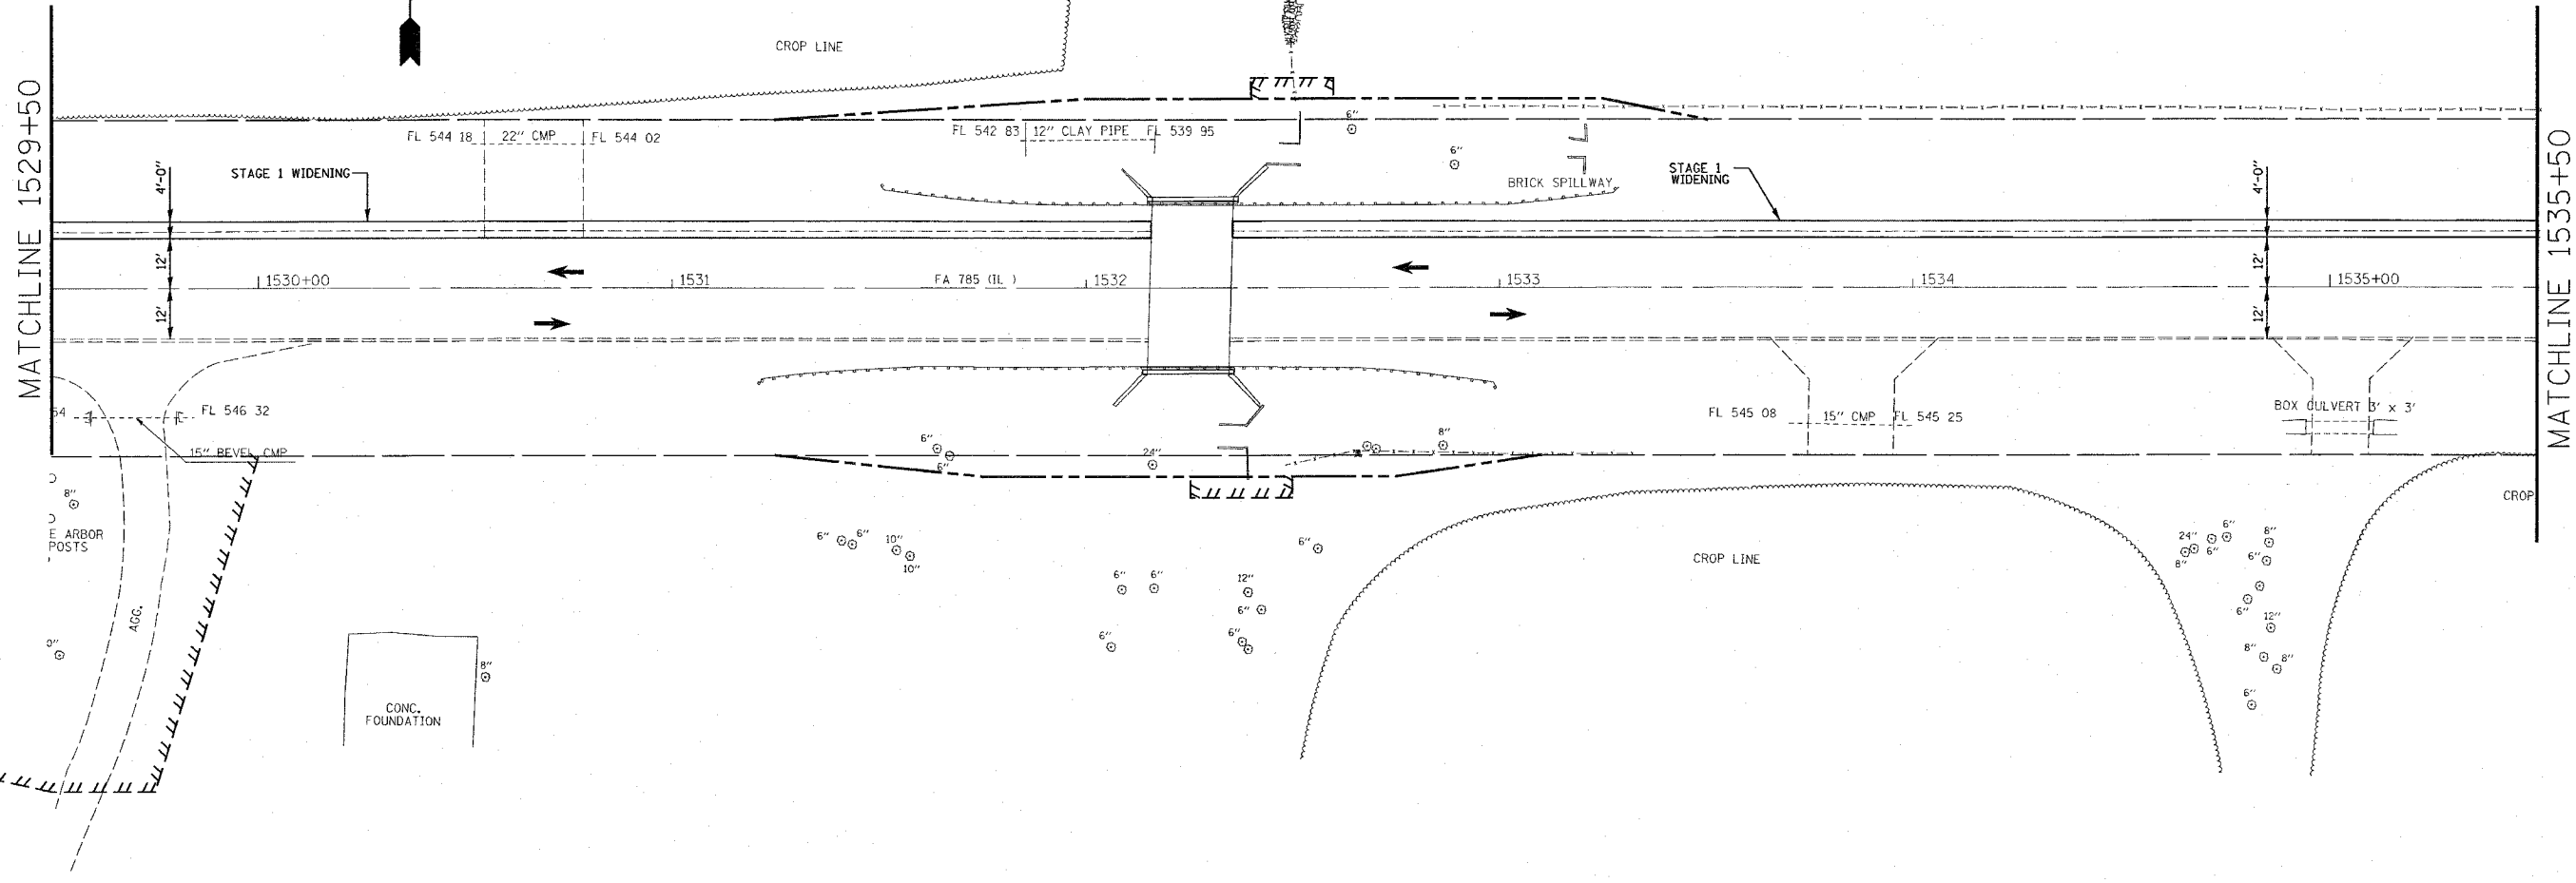

LEGEND:

	REMOVAL
	TEMPORARY CONCRETE BARRIER
	IMPACT ATTENUATOR
	DRUM WITH STEADY BURNING LIGHT
	SIGNALIZED TWO-WAY LANE
	TEMPORARY TRAFFIC SIGNAL
	TYPE III BARRICADE

PLOT DATE = 4/2/2007
 FILE NAME = c:\projects\76279\plan\plan12.dwg
 PLOT SCALE = 28.000' / 1" = 1" = 28.000'
 USER NAME = csmartin

REVISIONS		ILLINOIS DEPARTMENT OF TRANSPORTATION	
NAME	DATE		

**STAGE CONSTRUCTION
STAGE 1A**

FAP ROUTE 785
SECTION 137BR

SCALE: VERT. BOND COUNTY DRAWN BY
 HORIZ. DATE CHECKED BY