


|                     |          |                  |              |           |
|---------------------|----------|------------------|--------------|-----------|
| F.A.P. RTE.         | SECTION  | COUNTY           | TOTAL SHEETS | SHEET NO. |
| 785                 | 137BR    | BOND             | 24           | 13        |
| STA.                |          | TO STA.          |              |           |
| FED. ROAD DIST. NO. | ILLINOIS | FED. AID PROJECT |              |           |

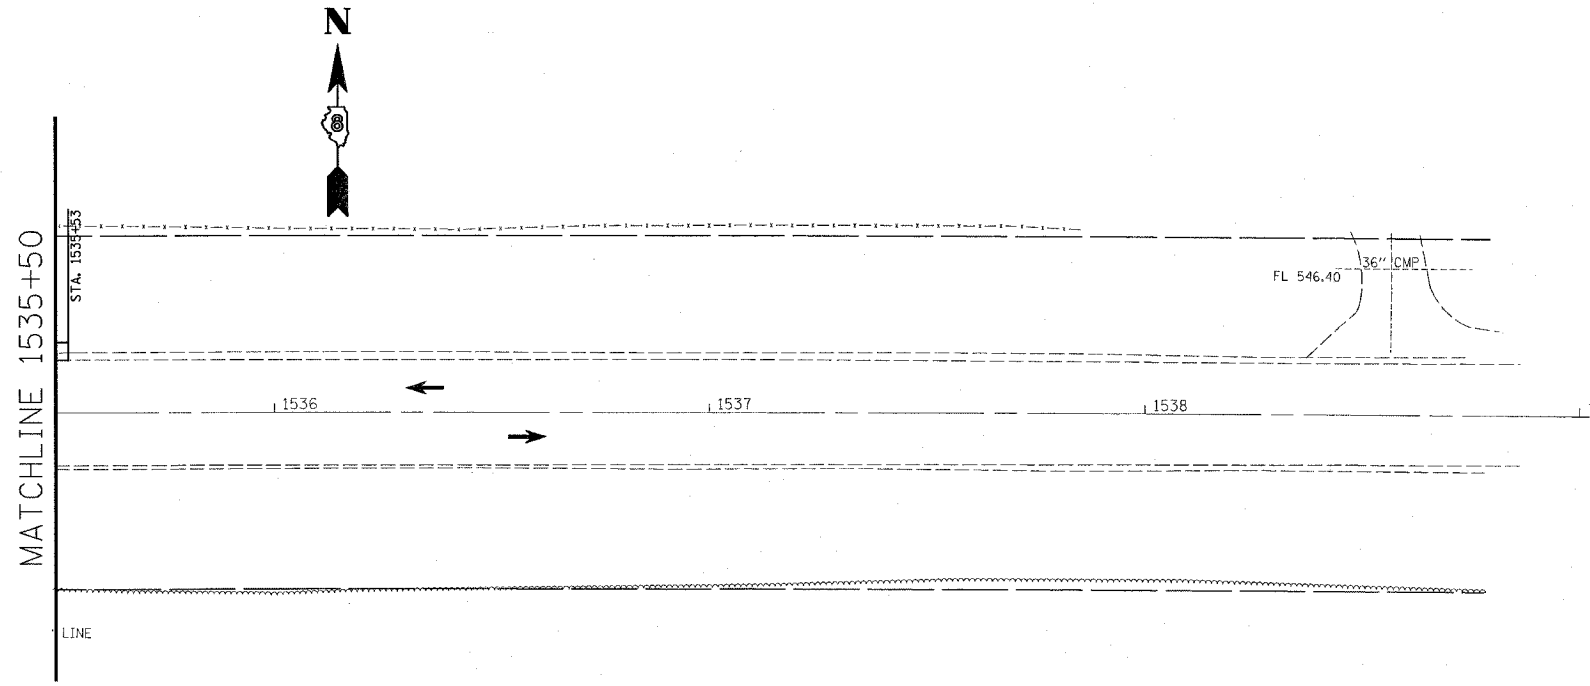

**LEGEND:**

|  |                                |
|--|--------------------------------|
|  | REMOVAL                        |
|  | TEMPORARY CONCRETE BARRIER     |
|  | IMPACT ATTENUATOR              |
|  | DRUM WITH STEADY BURNING LIGHT |
|  | SIGNALIZED TWO-WAY LANE        |
|  | TEMPORARY TRAFFIC SIGNAL       |
|  | TYPE III BARRICADE             |

PLOT DATE = 4/2/2007  
 FILE NAME = c:\projects\76279\plan\p137br.dgn  
 PLOT SCALE = 28.0000' / 1" / IN.  
 USER NAME = csmartin

| REVISIONS |      |
|-----------|------|
| NAME      | DATE |
|           |      |
|           |      |
ILLINOIS DEPARTMENT OF TRANSPORTATION  
**STAGE CONSTRUCTION**  
**STAGE 1A**  
 FAP ROUTE 785  
 SECTION 137BR  
 BOND COUNTY  
 SCALE: VERT. \_\_\_\_\_  
 DATE: \_\_\_\_\_ HORIZ. \_\_\_\_\_  
 DRAWN BY \_\_\_\_\_  
 CHECKED BY \_\_\_\_\_