



F.A.P. RTE.	SECTION	COUNTY	TOTAL SHEETS	SHEET NO.
785	137BR	BOND	24	15
STA.		TO STA.		
FED. ROAD DIST. NO.		ILLINOIS FED. AID PROJECT		

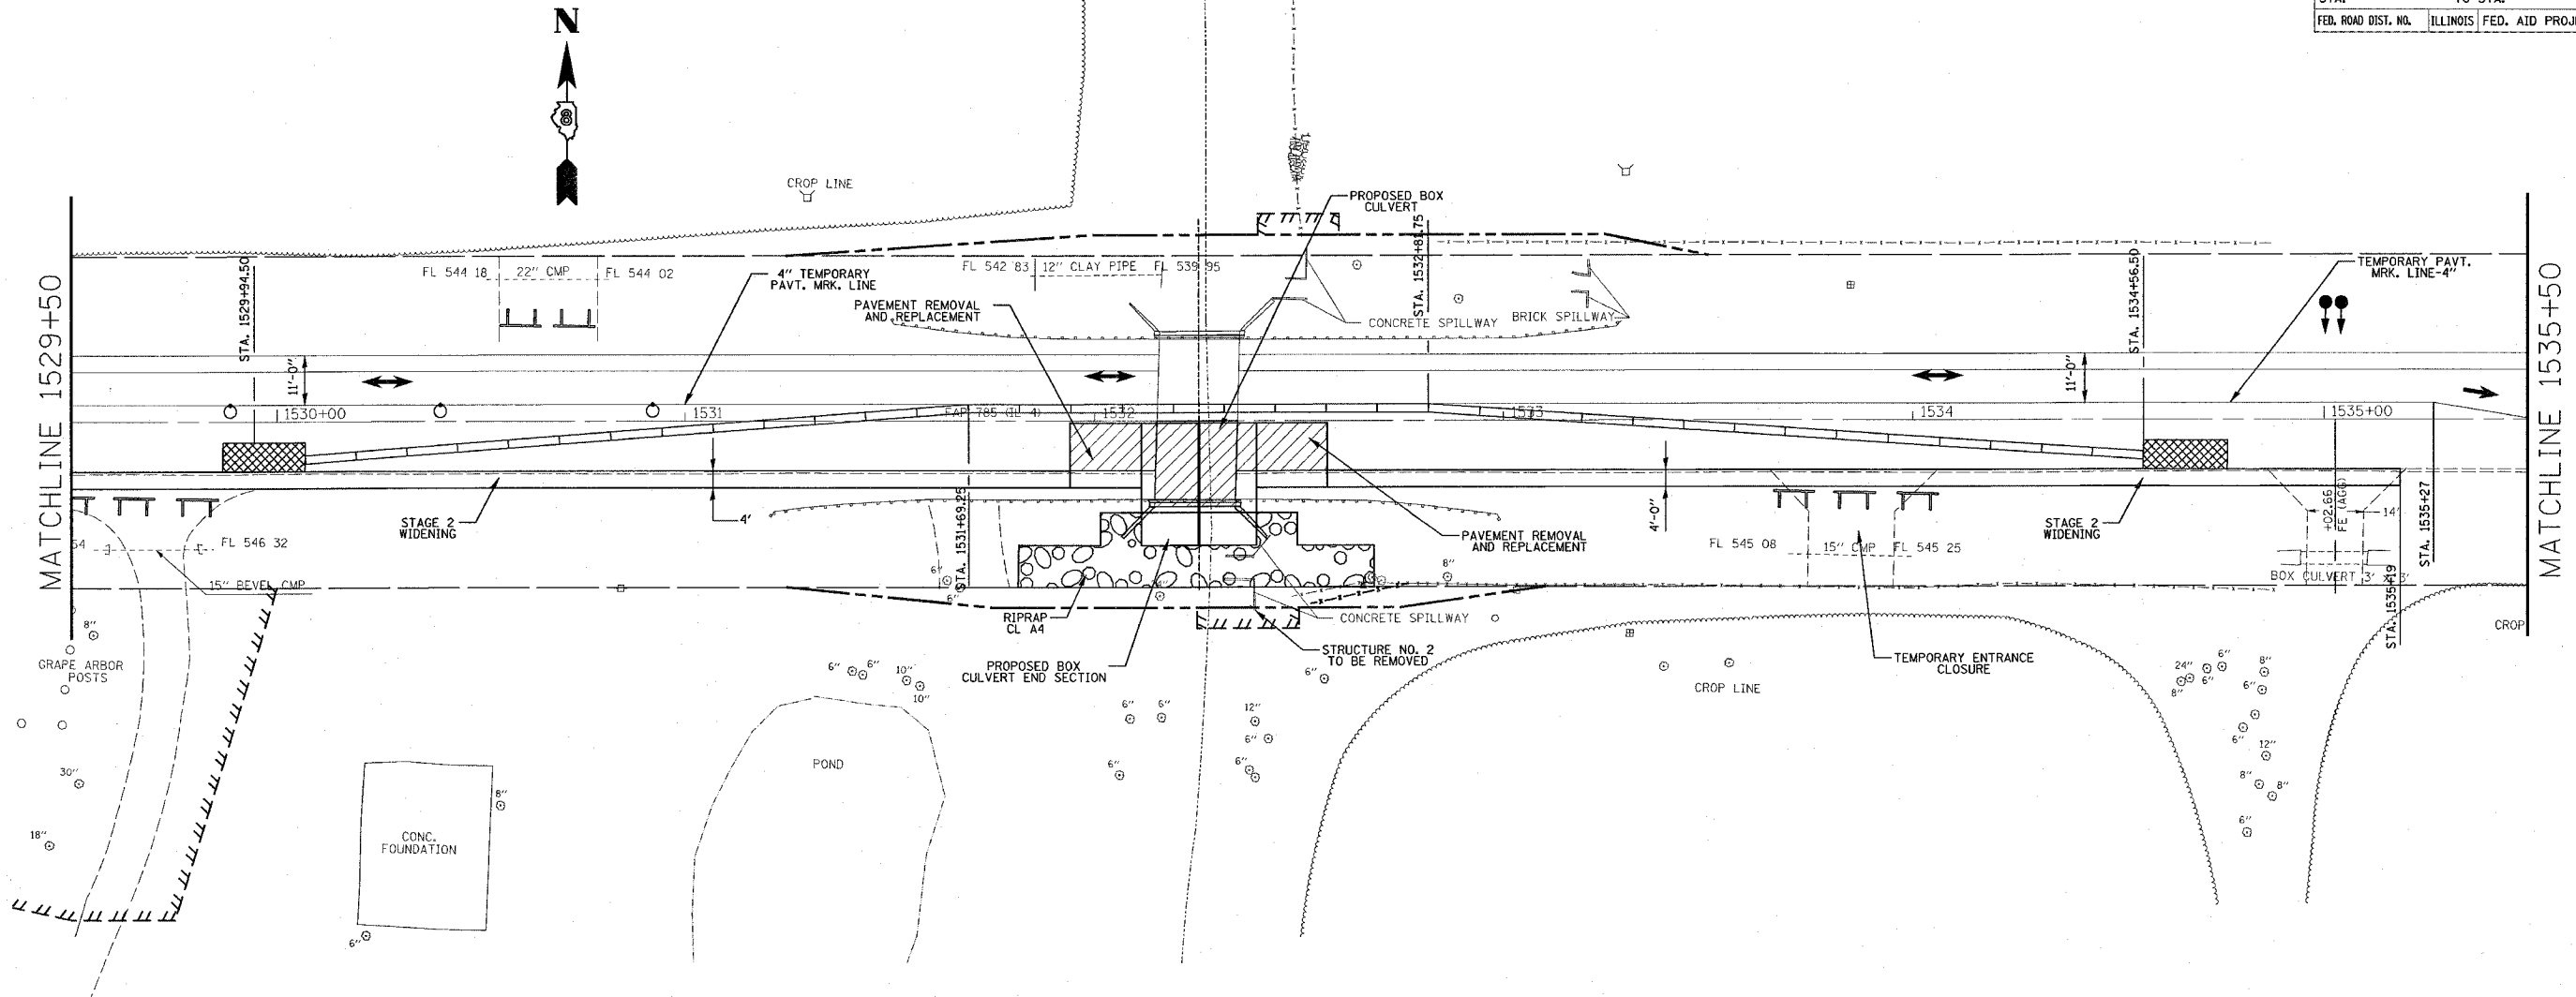

LEGEND:

	REMOVAL
	TEMPORARY CONCRETE BARRIER
	IMPACT ATTENUATOR
	DRUM WITH STEADY BURNING LIGHT
	SIGNALIZED TWO-WAY LANE
	TEMPORARY TRAFFIC SIGNAL
	TYPE III BARRICADE

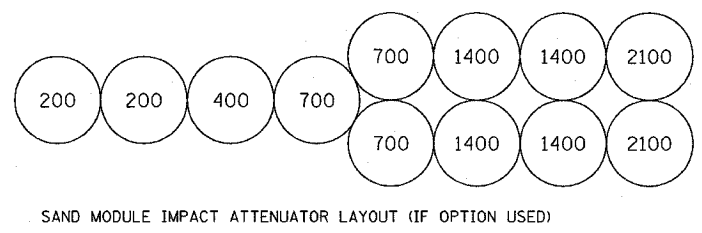

PLOT DATE = 4/2/2007
 FILE NAME = c:\projects\76279\plan\1535.dgn
 PLOT SCALE = 20.000' / 1" = 200.000'
 USER NAME = csmartin

REVISIONS	
NAME	DATE

ILLINOIS DEPARTMENT OF TRANSPORTATION
STAGE CONSTRUCTION
STAGE 1B
 FAP ROUTE 785
 SECTION 137BR
 BOND COUNTY
 SCALE: VERT. DRAWN BY
 HORIZ. CHECKED BY
 DATE