



CONTRACT NO. 76279				
F.A.P. RTE.	SECTION	COUNTY	TOTAL SHEETS	SHEET NO.
785	137BR	BOND	24	18
STA.		TO STA.		
FED. ROAD DIST. NO. 8 ILLINOIS FED. AID PROJECT				

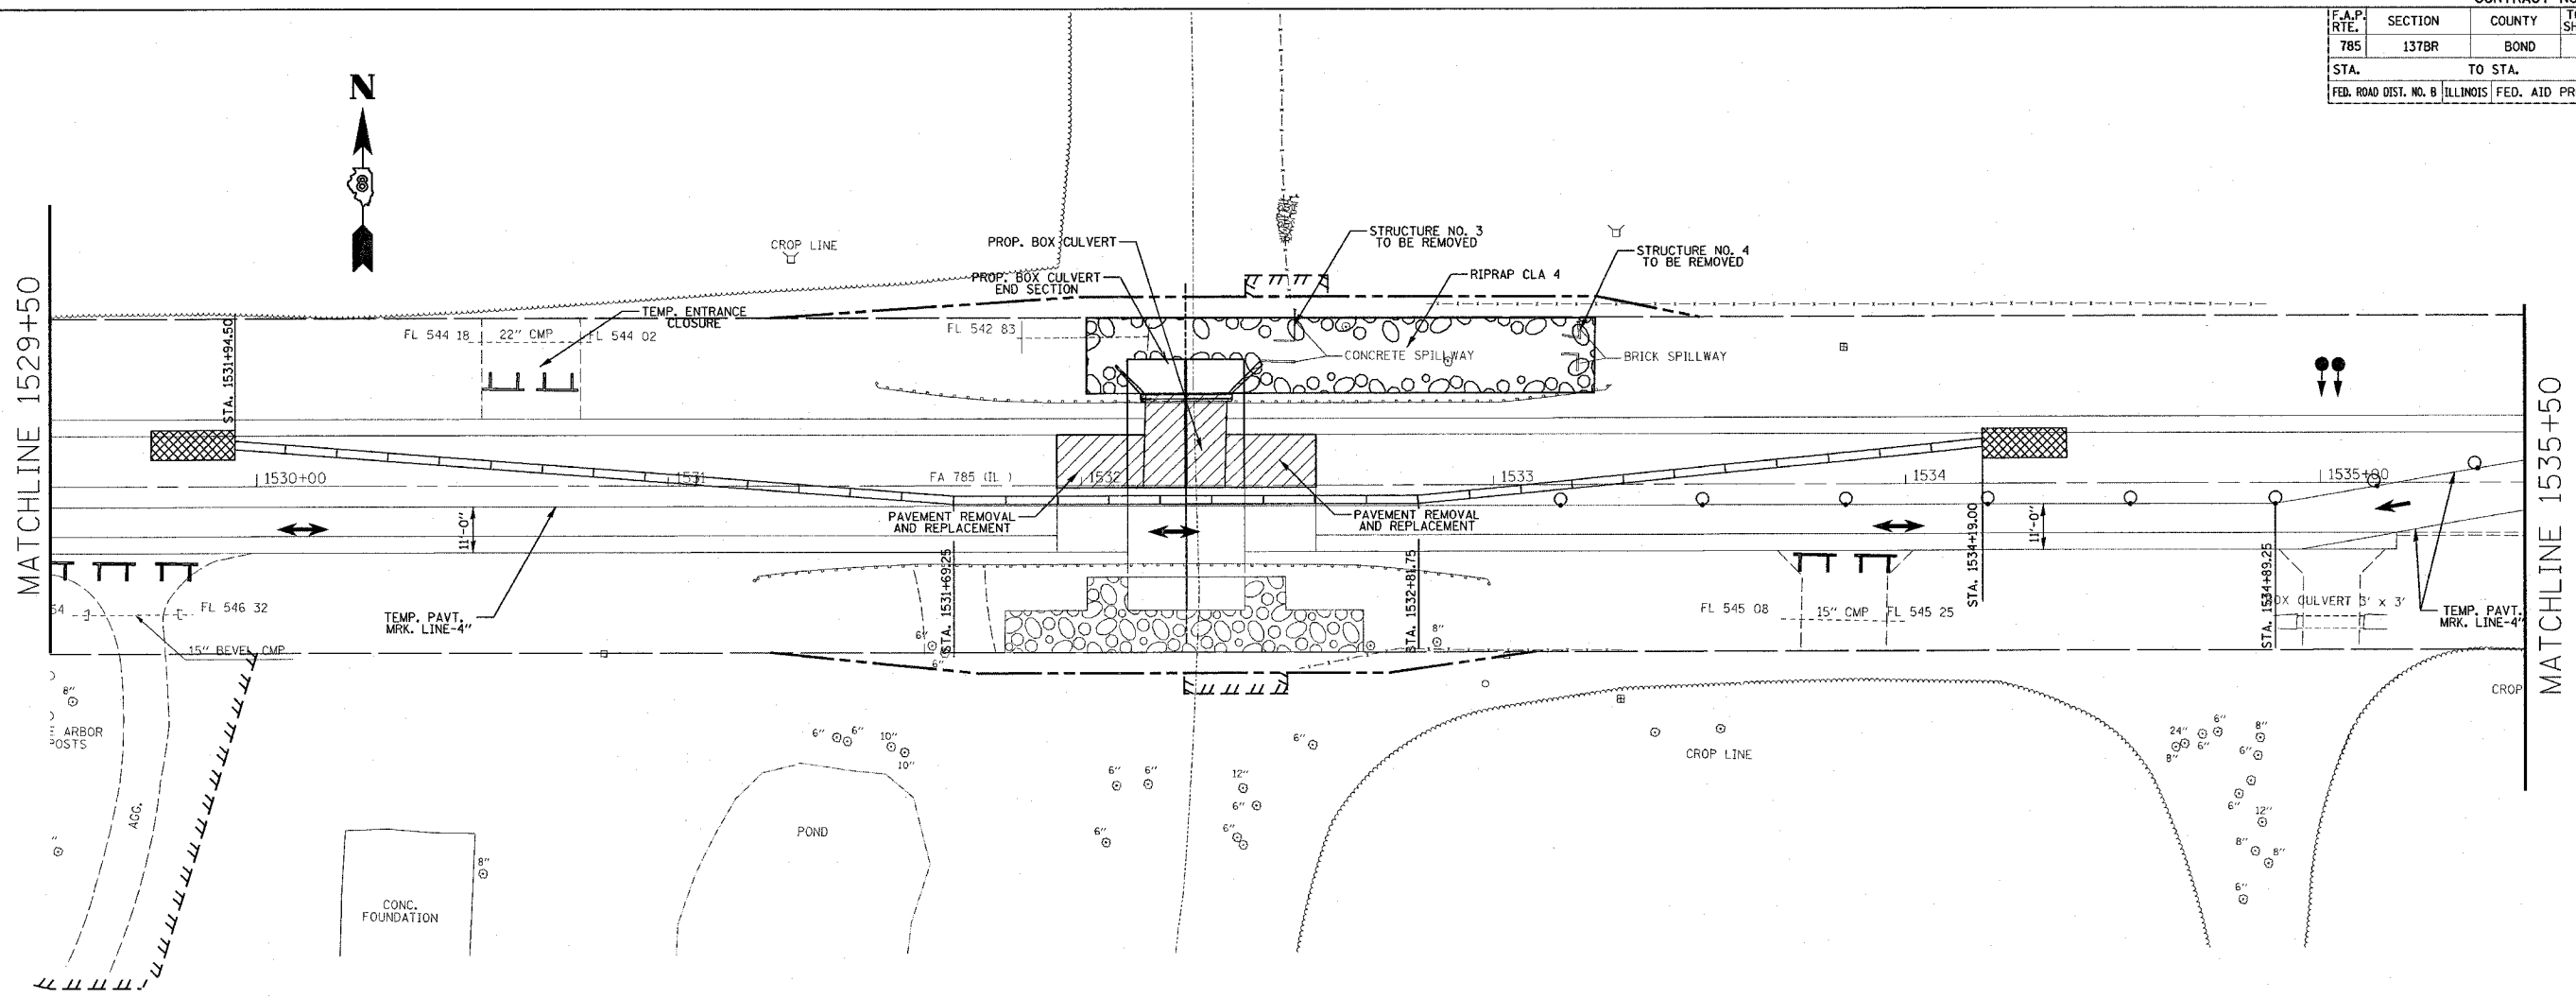

LEGEND:

	REMOVAL
	TEMPORARY CONCRETE BARRIER
	IMPACT ATTENUATOR
	DRUM WITH STEADY BURNING LIGHT
	SIGNALIZED TWO-WAY LANE
	TEMPORARY TRAFFIC SIGNAL
	TYPE III BARRICADE

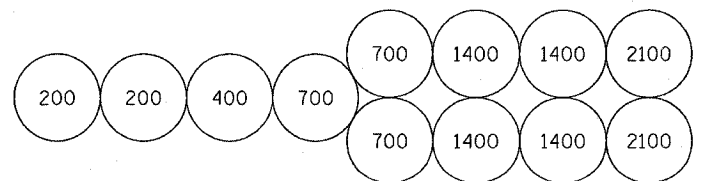

SAND MODULE IMPACT ATTENUATOR LAYOUT (IF OPTION USED)

REVISIONS		ILLINOIS DEPARTMENT OF TRANSPORTATION
NAME	DATE	
		STAGE CONSTRUCTION STAGE 2 FAP ROUTE 785 SECTION 137BR BOND COUNTY
SCALE:	VERT. HORIZ.	DRAWN BY
DATE		CHECKED BY

PLOT DATE = 4/2/2007
FILE NAME = c:\projects\aed08691\plan\pl-829a.dgn
PLOT SCALE = 28.800' / 1" = 1000'
USER NAME = camenton