



F.A.P. RTE.	SECTION	COUNTY	TOTAL SHEETS	SHEET NO.
785	134-1BR-2	MADISON	56	10
STA. 615+00		TO STA. 621+00		
FED. ROAD DIST. NO.	ILLINOIS	FED. AID PROJECT		

PLAN	SURVEYED	DATE
NO. _____	BY _____	_____
NOTE BOOK _____	ALIGNED	
NO. _____	RT. OF WAY CHECKED	
	PROP. FILE NAME	

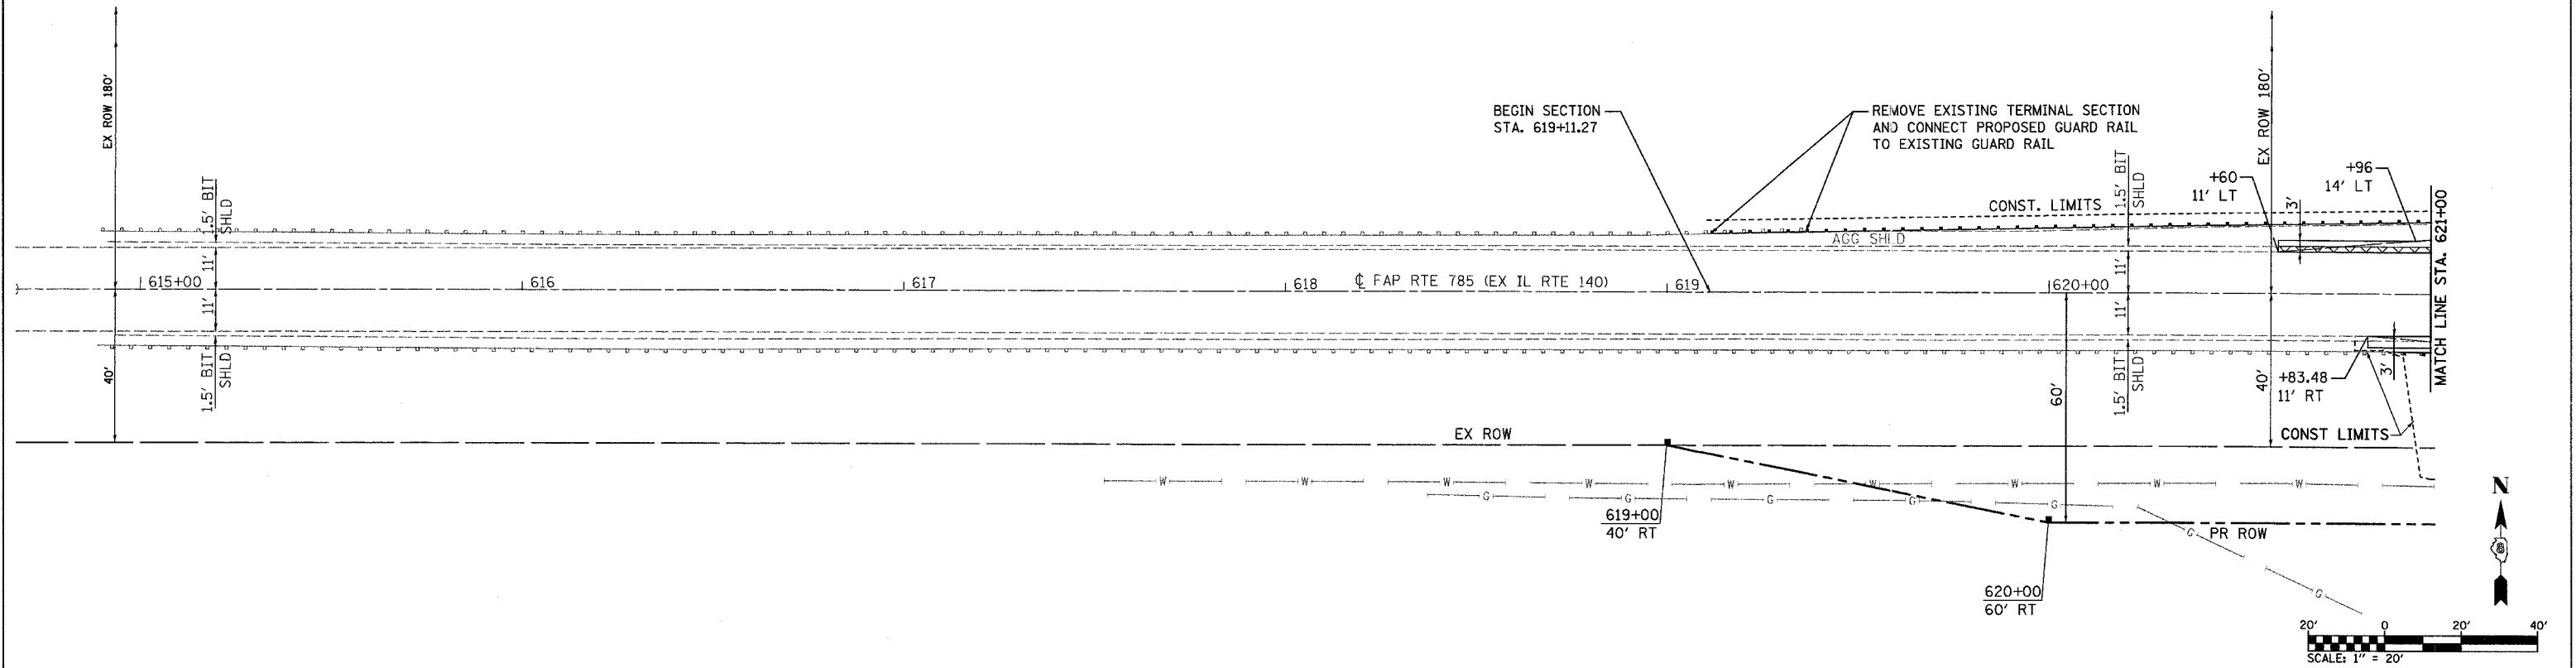

PROFILE	SURVEYED	DATE
NO. _____	BY _____	_____
NOTE BOOK _____	GRADES CHECKED	
NO. _____	STRUCTURE NOTATIONS CHECKED	

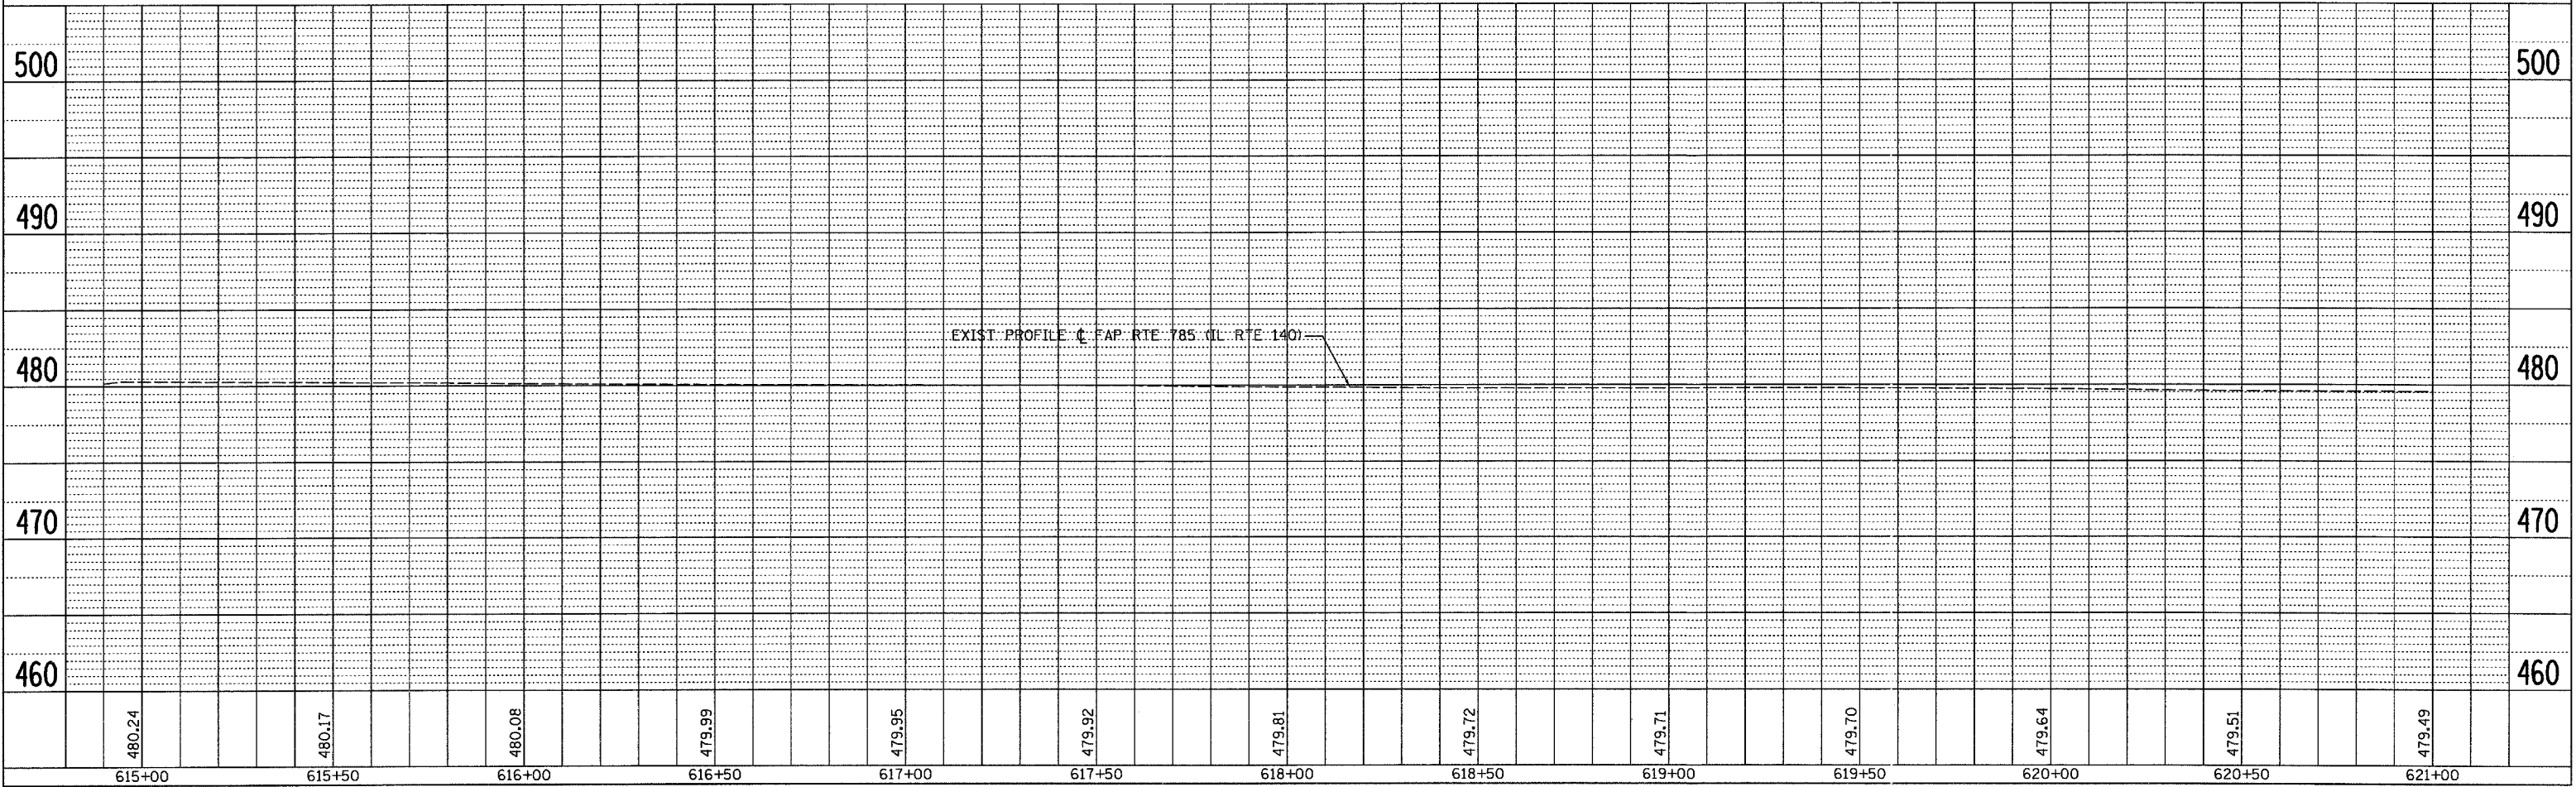

PLOT DATE = 02/21/2007
 FILE NAME = H:\A\2007\Technical Production\Structure\SH 059-0248\A.Mic
 PLOT SCALE = 20.0000 / IN.
 USER NAME = #USER#