


F.A.P. RTE.	SECTION	COUNTY	TOTAL SHEETS	SHEET NO.
785	134-1BR-2	MADISON	56	12
STA. 627+00		TO STA. 633+00		
FED. ROAD DIST. NO.		ILLINOIS FED. AID PROJECT		

EXIST. CURVE C1
 PI STA. = 629+62.71
 $\Delta = 0^\circ 29' 02''$ (RT)
 $D = 0^\circ 09' 31''$
 $R = 36,135.00'$
 $T = 152.60'$
 $L = 305.20'$
 $E = 0.32'$
 P.C. STA. = 628+10.11
 P.T. STA. = 631+15.31

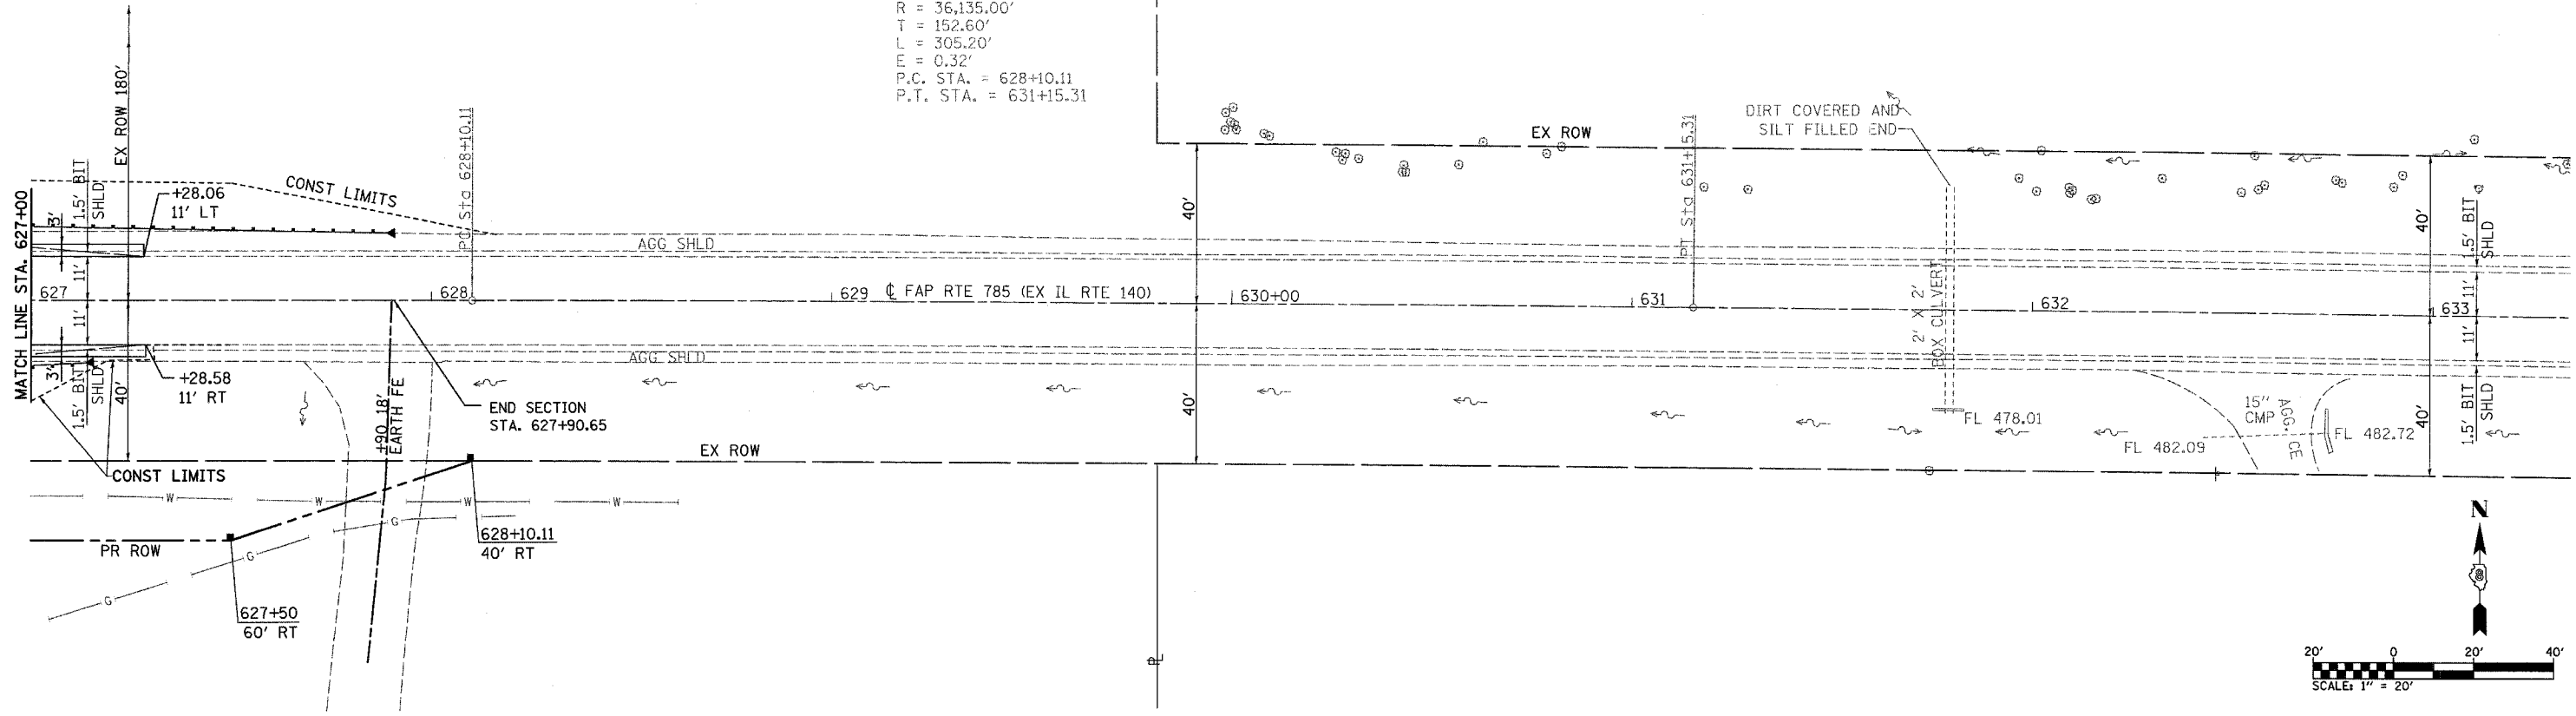

PLAN	DATE
BY	
DATE	
BY	
DATE	
BY	
DATE	

PROFILE	DATE
BY	
DATE	
BY	
DATE	
BY	
DATE	

PLOT DATE = 03/21/2007
 FILE NAME = H:\P\25000\1\Technical Production\Structural\SN 868-0248\Profile.dwg
 PLOT SCALE = 20.00000 / IN
 USER NAME = #USER#

