
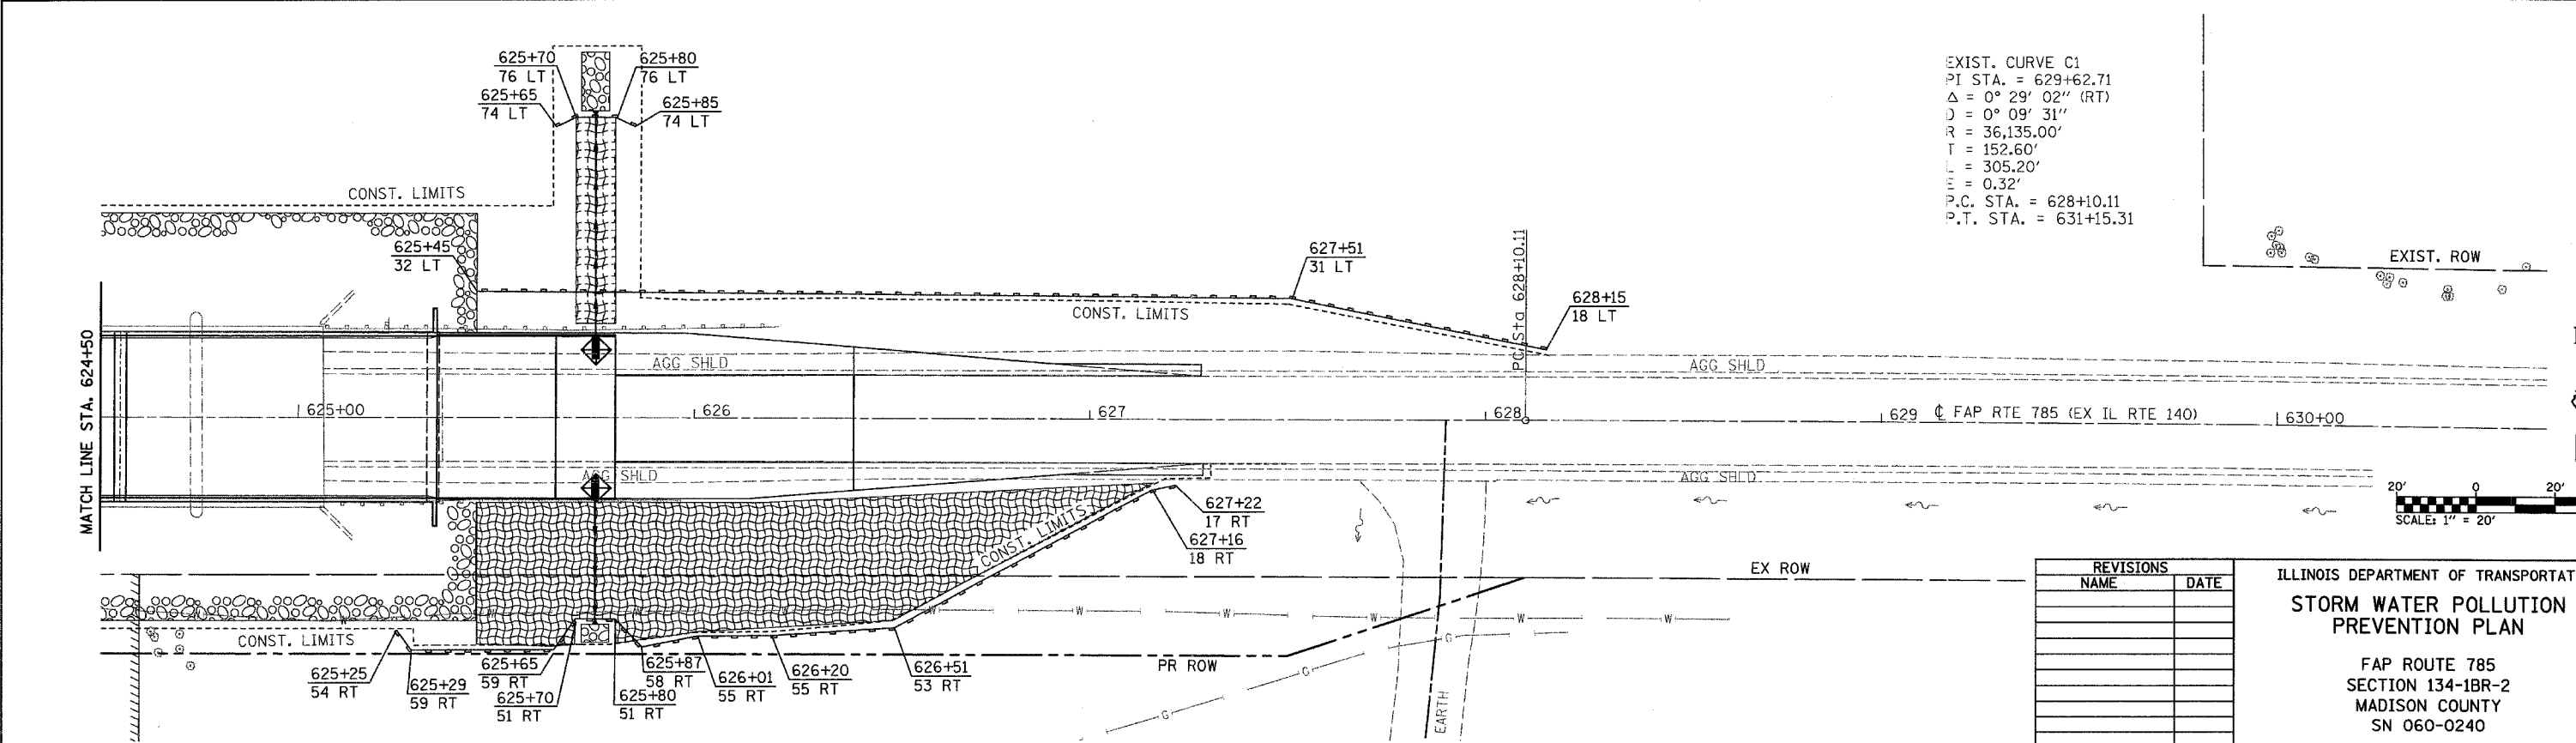


F.A.P. RTE.	SECTION	COUNTY	TOTAL SHEETS	SHEET NO.
785	134-1BR-2	MADISON	56	18
STA.		TO STA.		
FED. ROAD DIST. NO.		ILLINOIS FED. AID PROJECT		

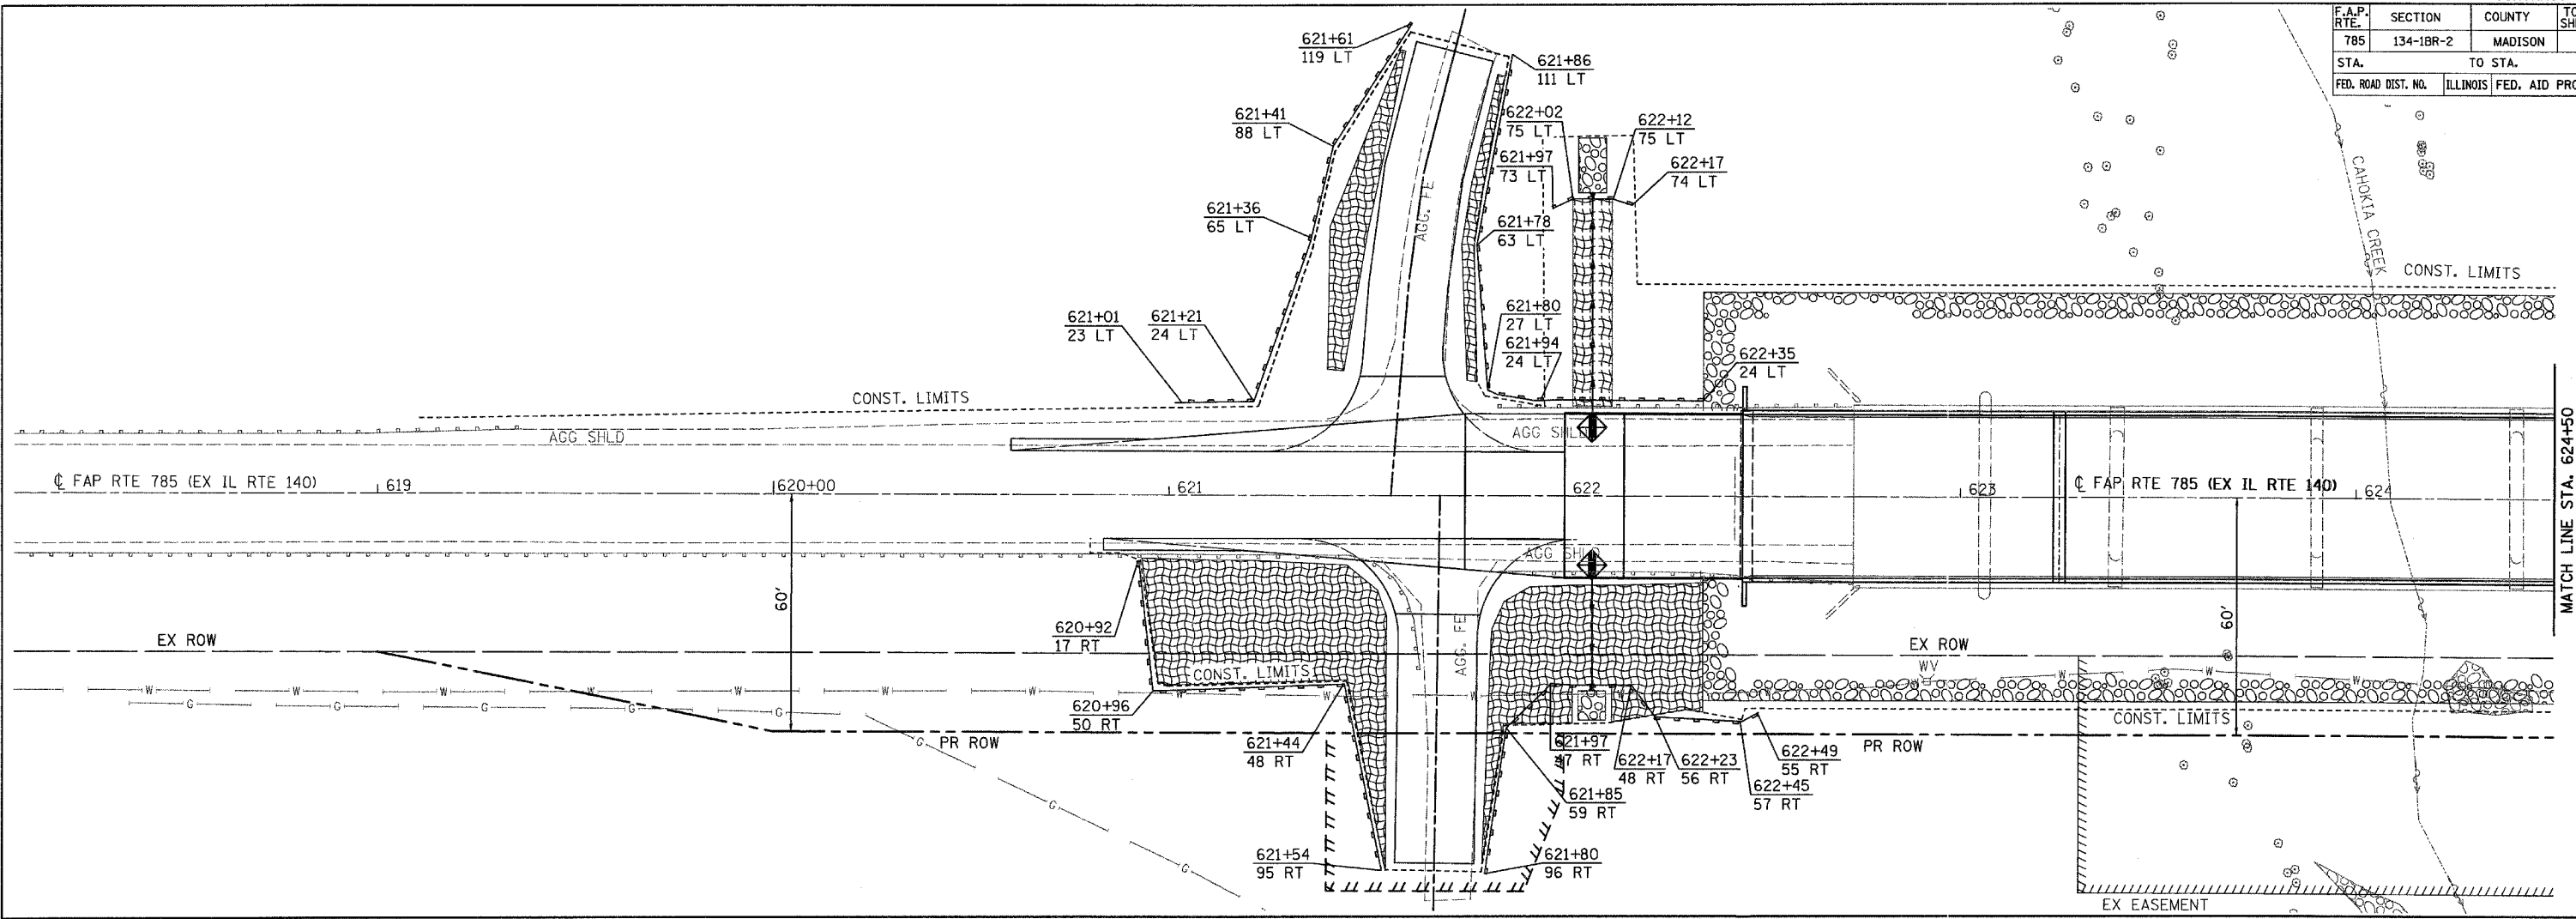

EXIST. CURVE C1
 PI STA. = 629+62.71
 $\Delta = 0^\circ 29' 02''$ (RT)
 $D = 0^\circ 09' 31''$
 $R = 36,135.00'$
 $T = 152.60'$
 $L = 305.20'$
 $E = 0.32'$
 P.C. STA. = 628+10.11
 P.T. STA. = 631+15.31

REVISIONS	
NAME	DATE

ILLINOIS DEPARTMENT OF TRANSPORTATION
STORM WATER POLLUTION PREVENTION PLAN
 FAP ROUTE 785
 SECTION 134-1BR-2
 MADISON COUNTY
 SN 060-0240

PLOT DATE = 03/21/2007
 FILE NAME = H:\A\250604\Technical\Production\Structural\SN 060-0240\Microstation\wppp005.dgn
 PLOT SCALE = 20.0000 / 1 IN.
 USER NAME = USER1