




F.A.P. RTE.	SECTION	COUNTY	TOTAL SHEETS	SHEET NO.
785	134-1BR-2	MADISON	56	45
STA. 621+56.05 AND STA. 621+68.48				
FED. ROAD DIST. NO.	ILLINOIS	FED. AID PROJECT		

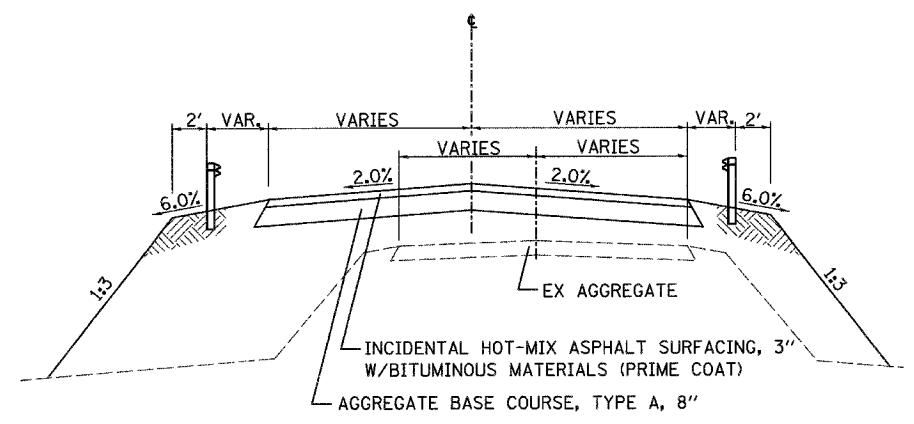


SECTION A-A

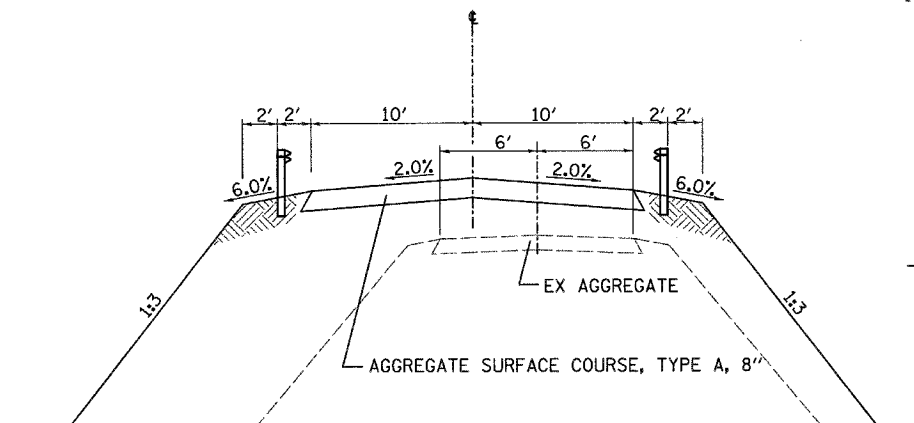


SECTION B-B

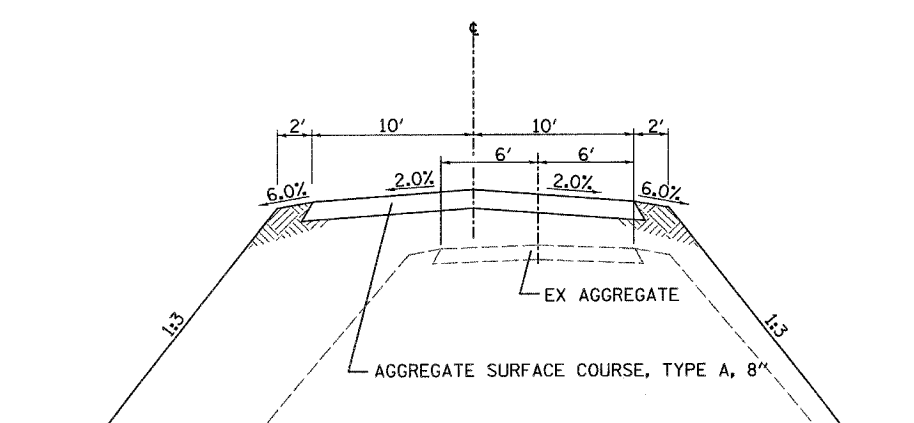

SECTION C-C

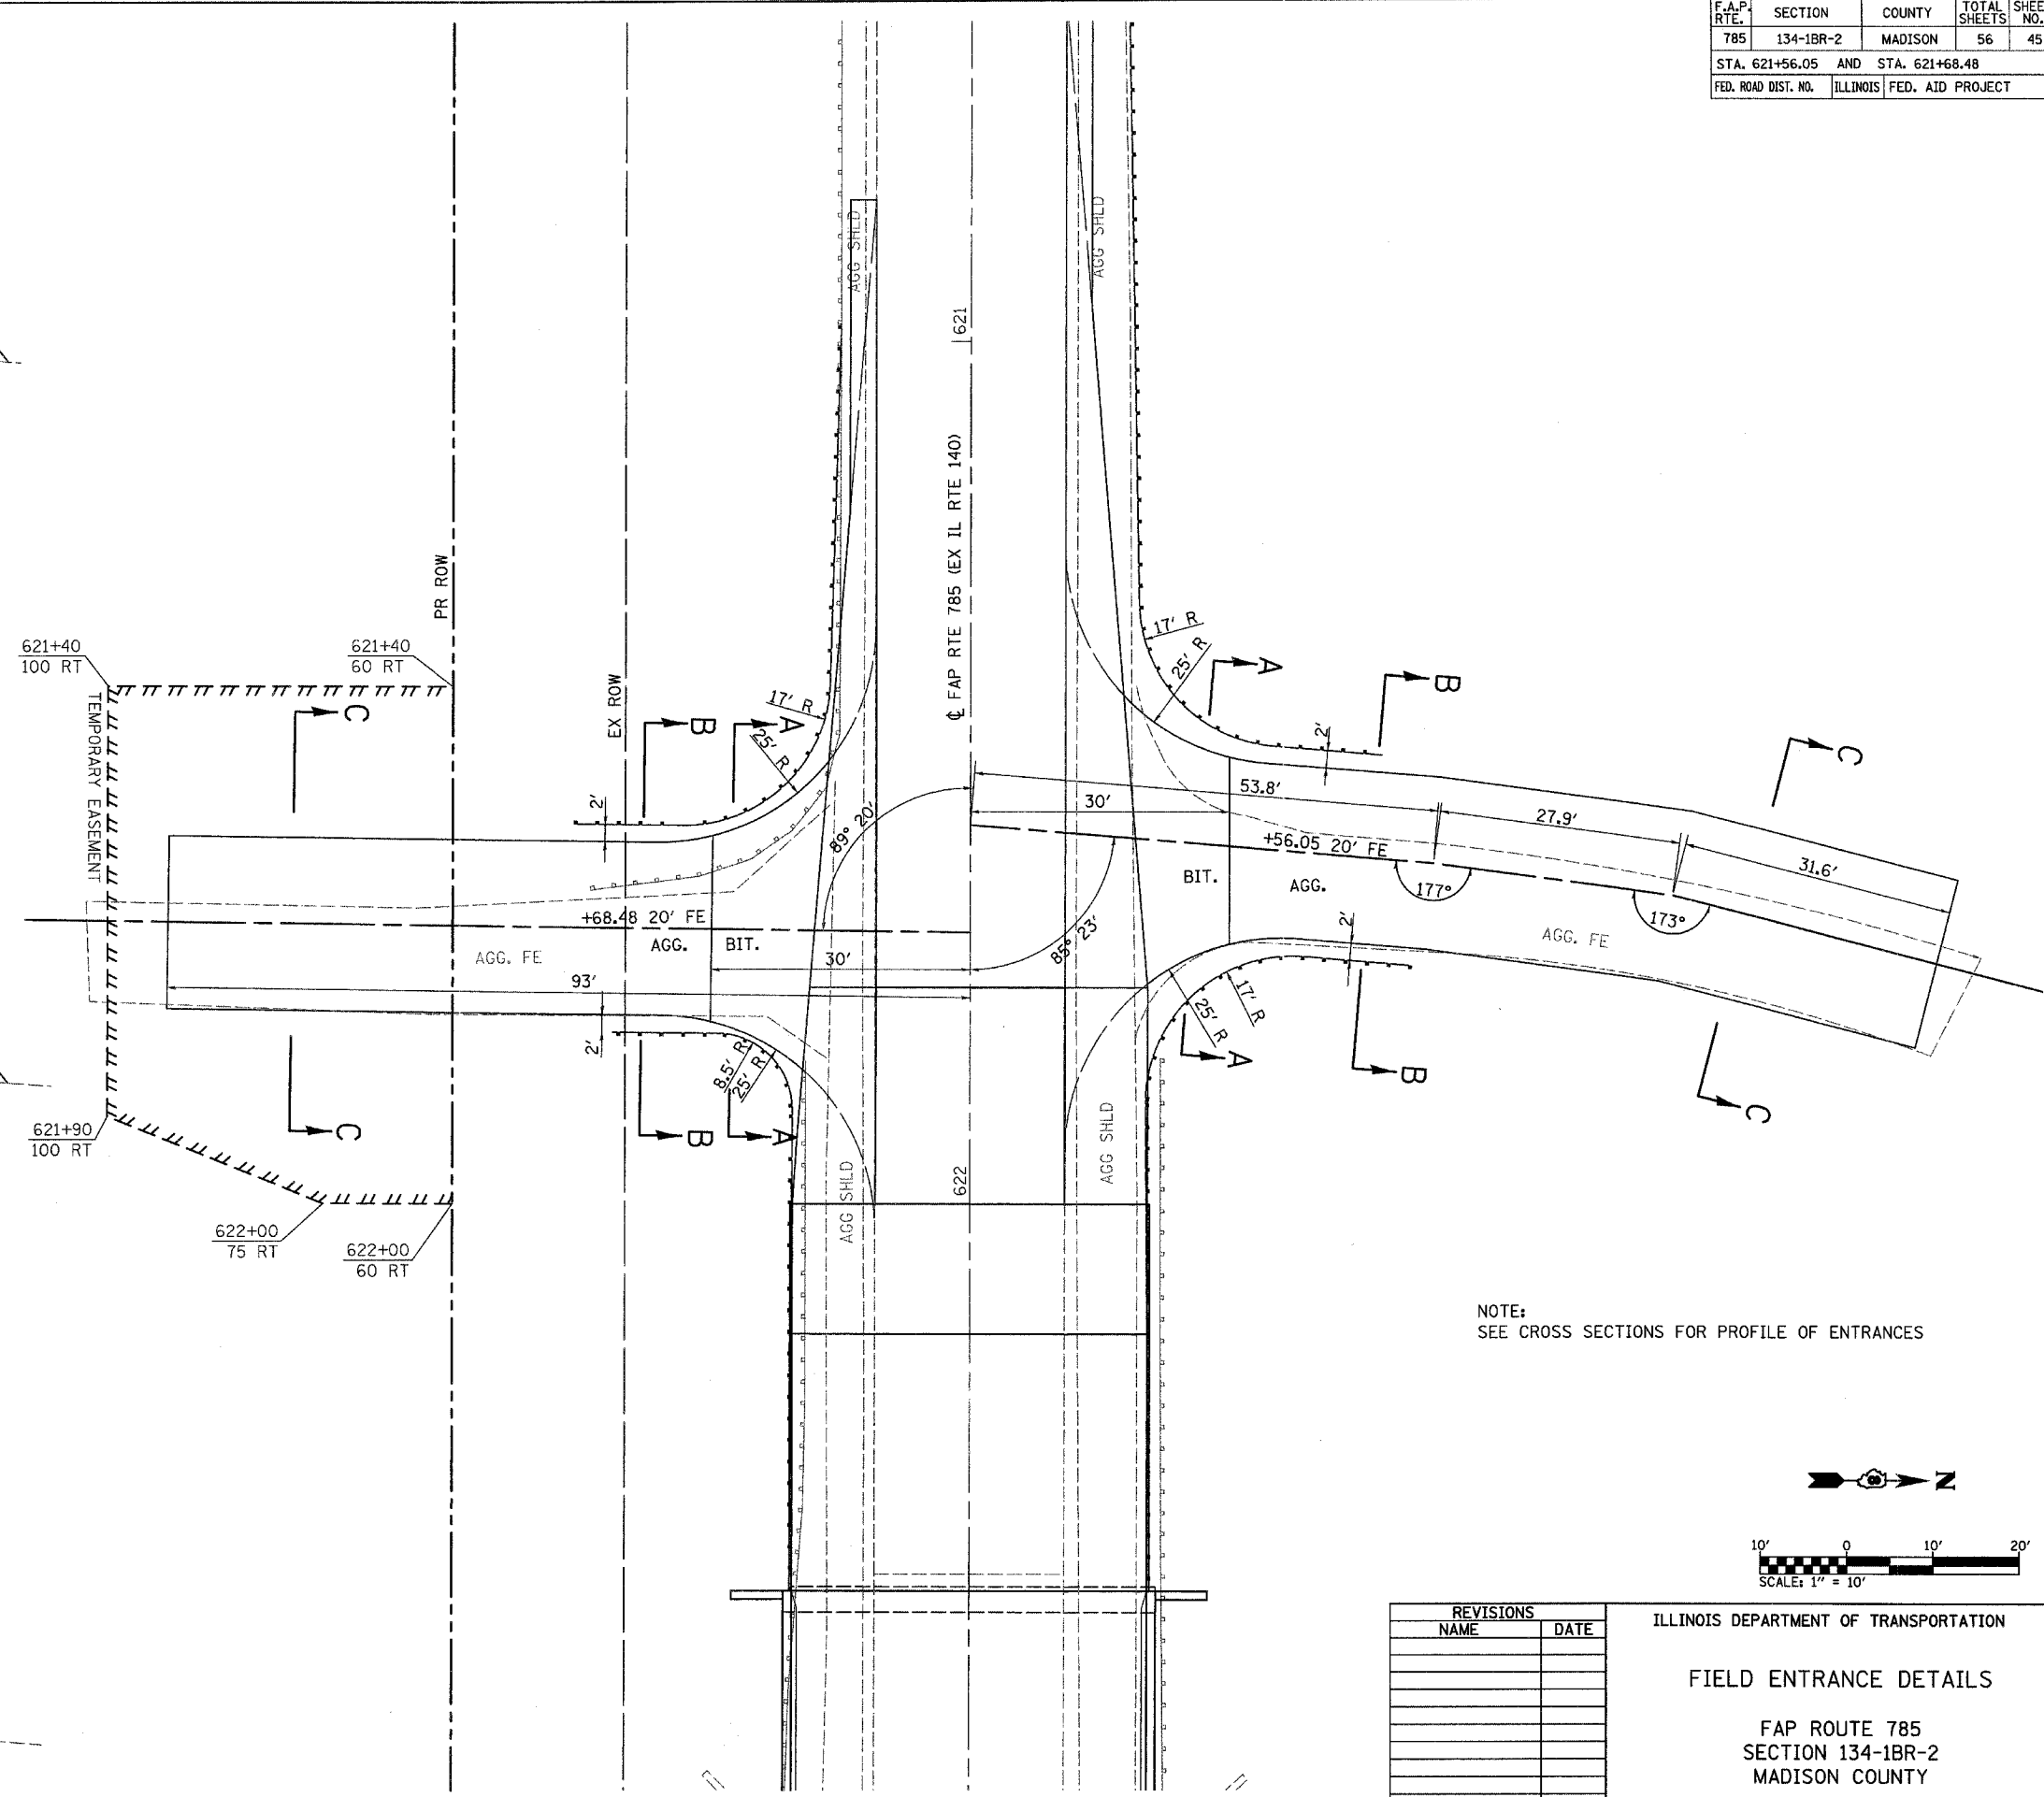

NOTE:  
SEE CROSS SECTIONS FOR PROFILE OF ENTRANCES

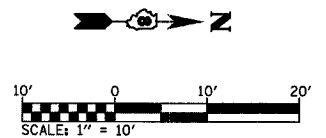

REVISIONS	
NAME	DATE

ILLINOIS DEPARTMENT OF TRANSPORTATION  
**FIELD ENTRANCE DETAILS**  
FAP ROUTE 785  
SECTION 134-1BR-2  
MADISON COUNTY

PLOT DATE = 03/21/2007  
 FILE NAME = H:\V\259004\Technical Production\Structural\SN 088-0248\Microstation\Ent0805a.dgn  
 USER = MUSER