



F.A.P. RTE.	SECTION	COUNTY	TOTAL SHEETS	SHEET NO.
785	134-1BR-2	MADISON	56	51
STA. 621+56.04 TO STA. 621+68.48				
FED. ROAD DIST. NO.		ILLINOIS	FED. AID PROJECT	

160 150 140 130 120 110 100 90 80 70 60 50 40 30 20 10 0 10 20 30 40 50 60 70 80 90 100 110 120 130 140 150 160

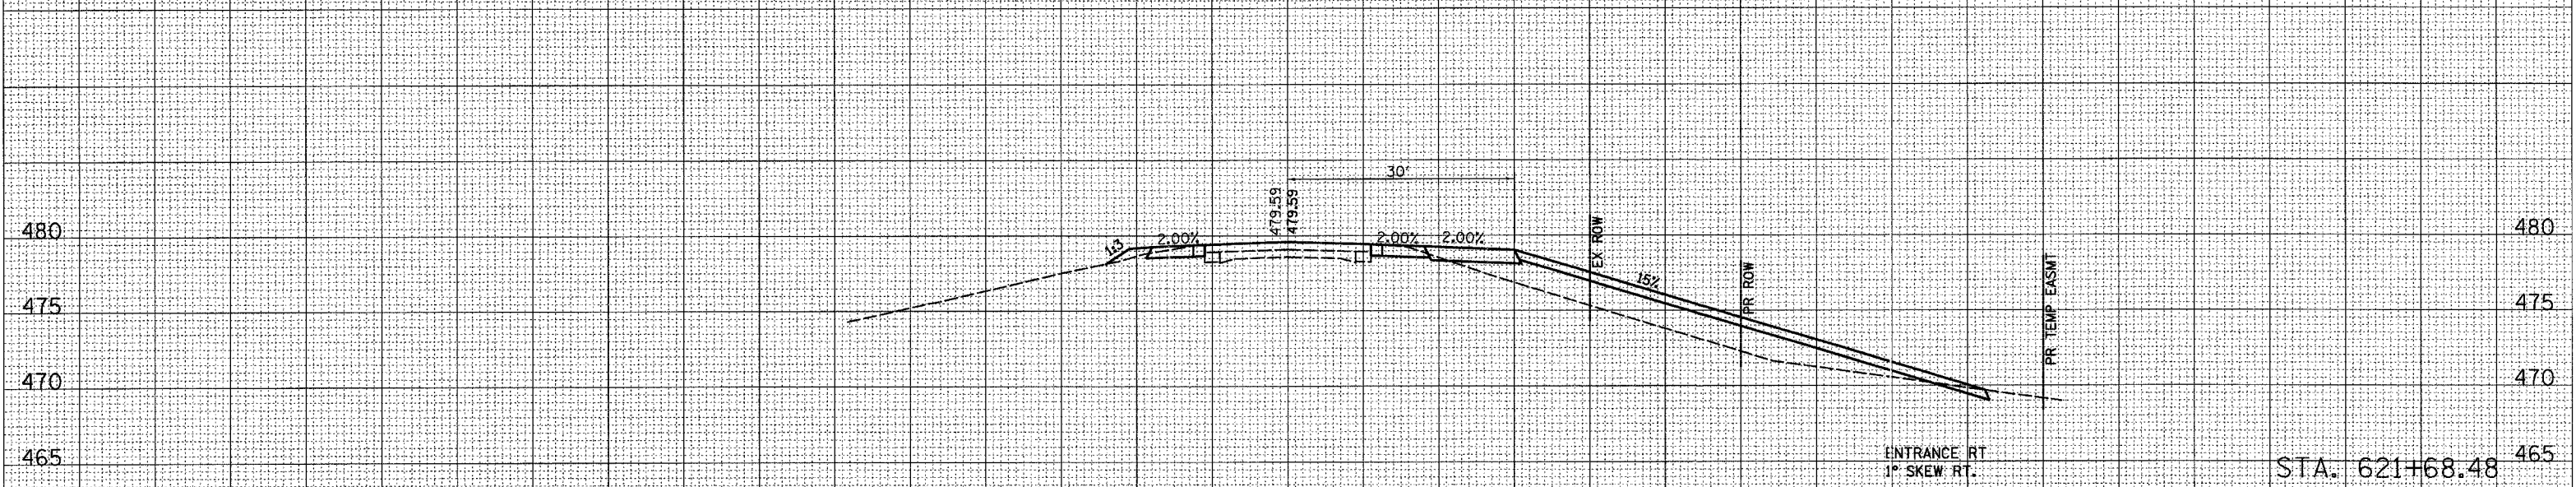

160 150 140 130 120 110 100 90 80 70 60 50 40 30 20 10 0 10 20 30 40 50 60 70 80 90 100 110 120 130 140 150 160

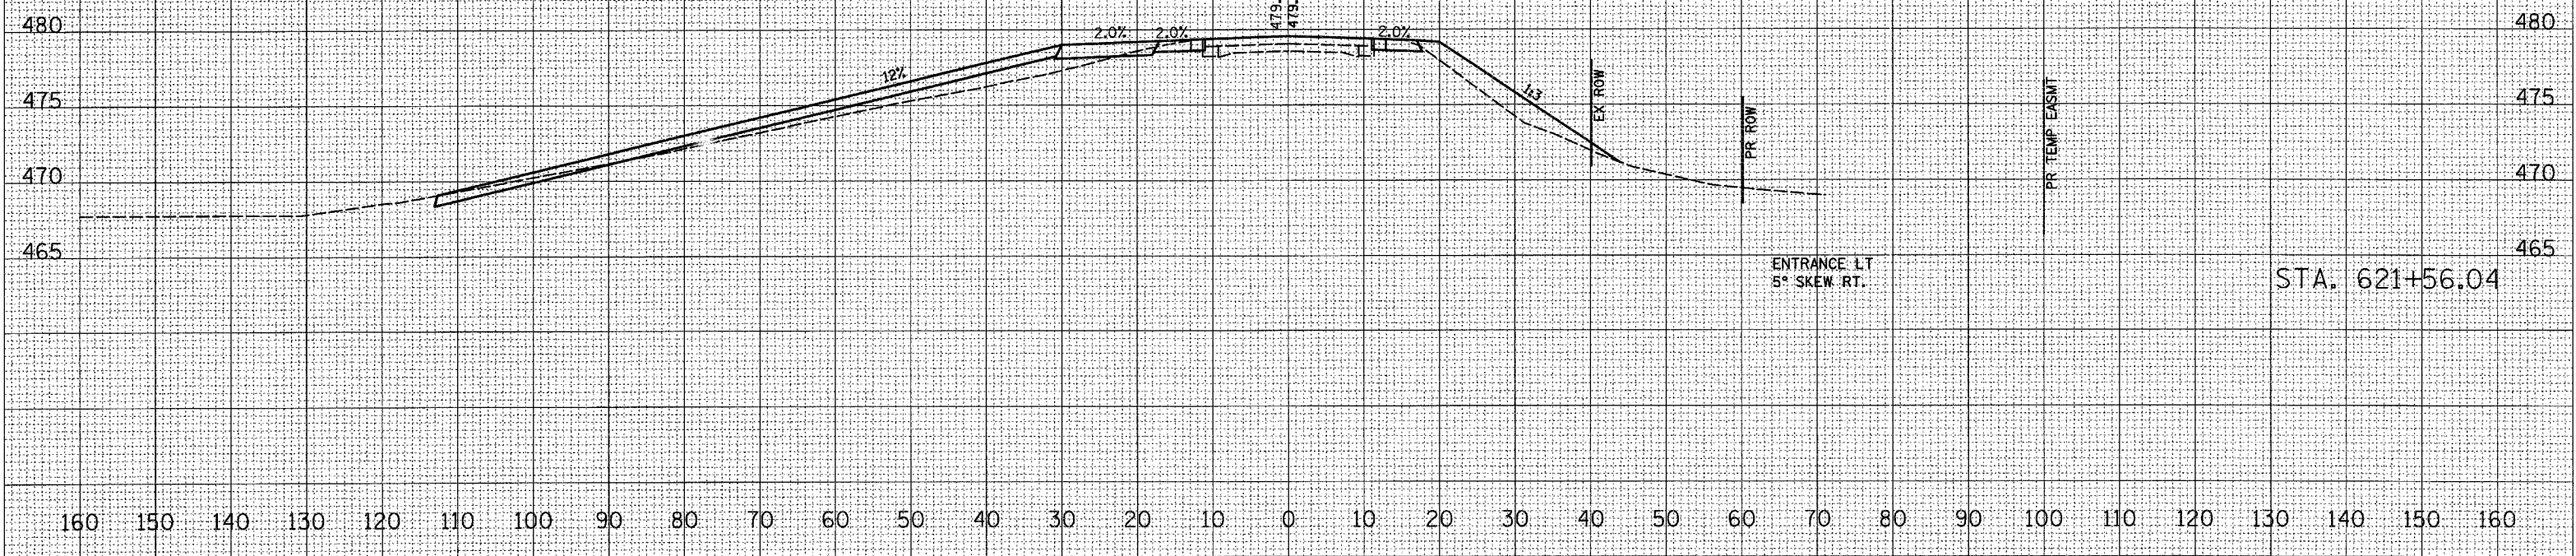

DATE: _____
BY: _____
SURVEYED: _____
PLOTTED: _____
AREA: _____
NO. _____

DATE: _____
BY: _____
SURVEYED: _____
PLOTTED: _____
AREA: _____
NO. _____

PLOT DATE = 03/01/2007
FILE NAME = I:\A\25861\Technical Production\SURVEY\134-1BR-2\134-1BR-2-51.dwg
PLOT SCALE = 1/8" = 100'-0" / IN.
REFERENCE = REF#