


CONTRACT NO. 76902			
F.A.P. RTE.	SECTION	COUNTY	TOTAL SHEET NO.
785	134-1BR-2	MADISON	56 56J
STA. TO STA.		FED. AID PROJECT	
FED. ROAD DIST. NO.	ILLINOIS	FED. AID PROJECT	

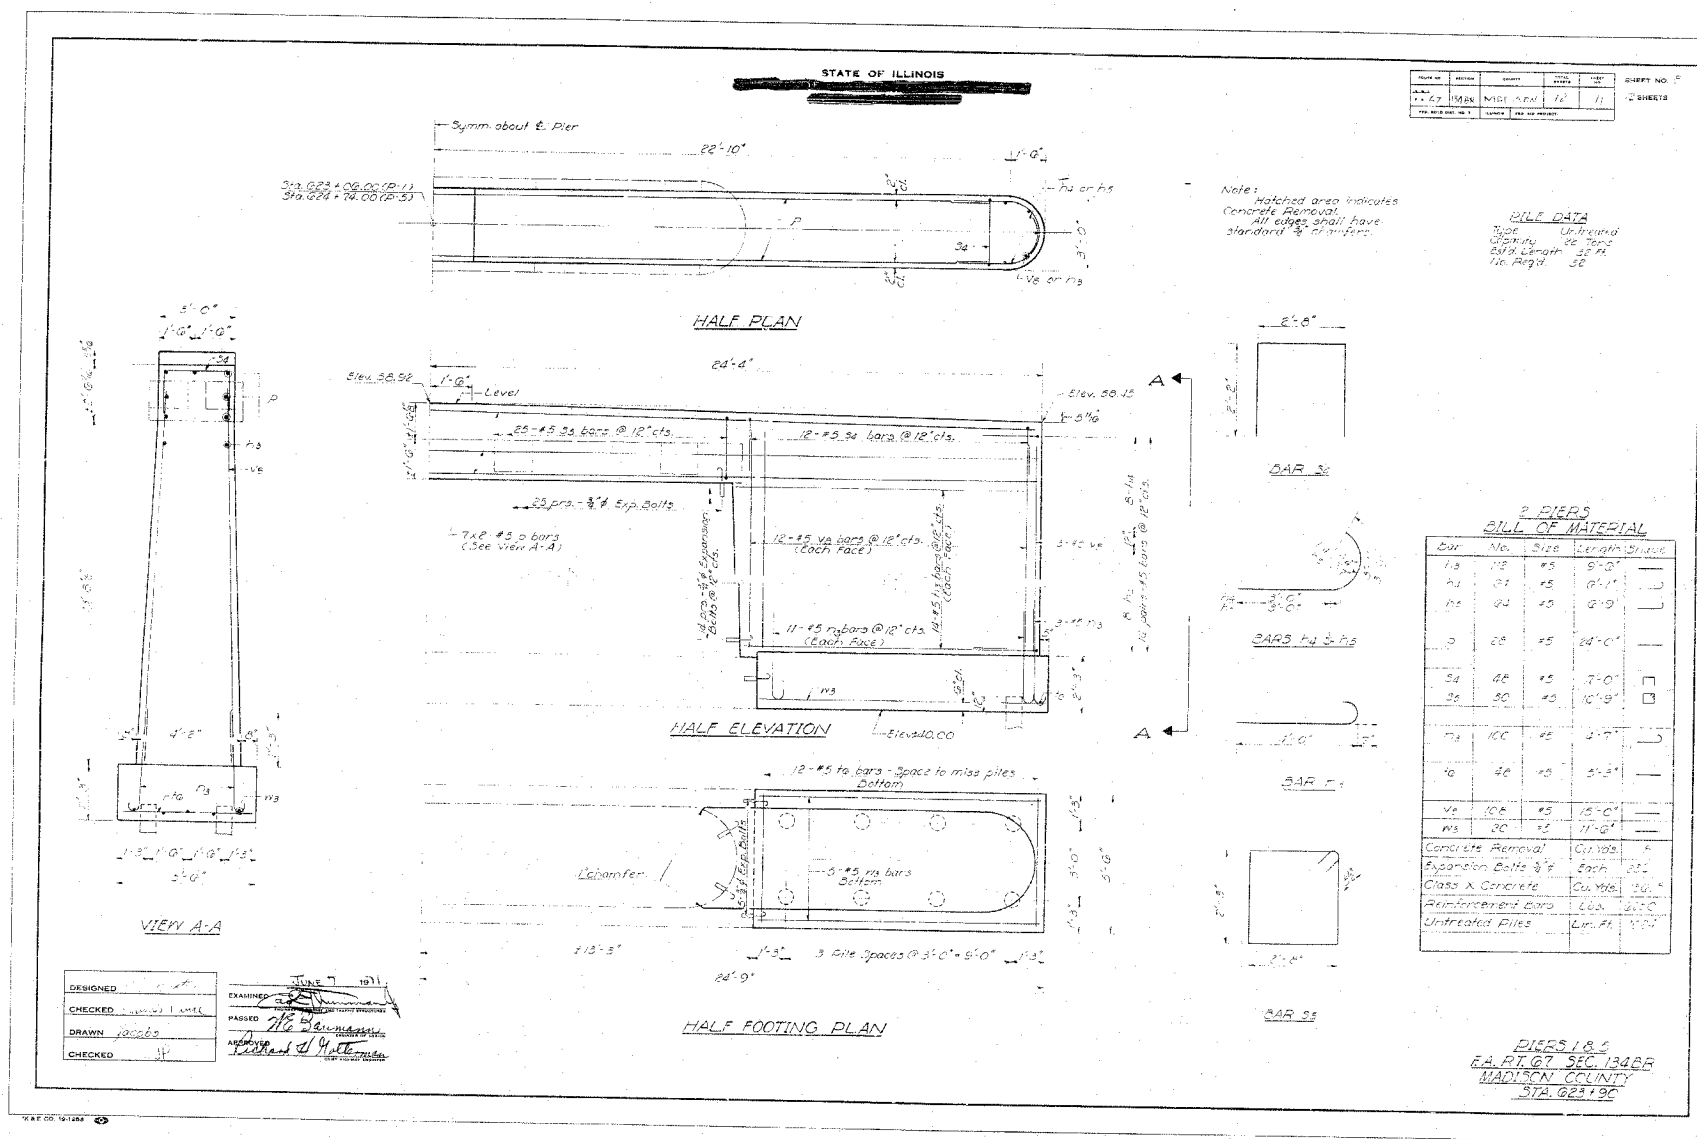

PLOT DATE = 3/22/2007
PLOT SCALE = 3/8" = 1'-0"
USER NAME = emmanm

REVISIONS	
NAME	DATE

ILLINOIS DEPARTMENT OF TRANSPORTATION
EXISTING BRIDGE
PLANS
FYI
FAP ROUTE 785
SECTION 134-1BR-2
MADISON COUNTY