


CONTRACT NO. 76902				
F.A.P. RTE.	SECTION	COUNTY	TOTAL SHEETS	SHEET NO.
785	134-1BR-2	MADISON	56	56K
STA.		TO STA.		
FED. ROAD DIST. NO.	ILLINOIS FED. AID PROJECT			

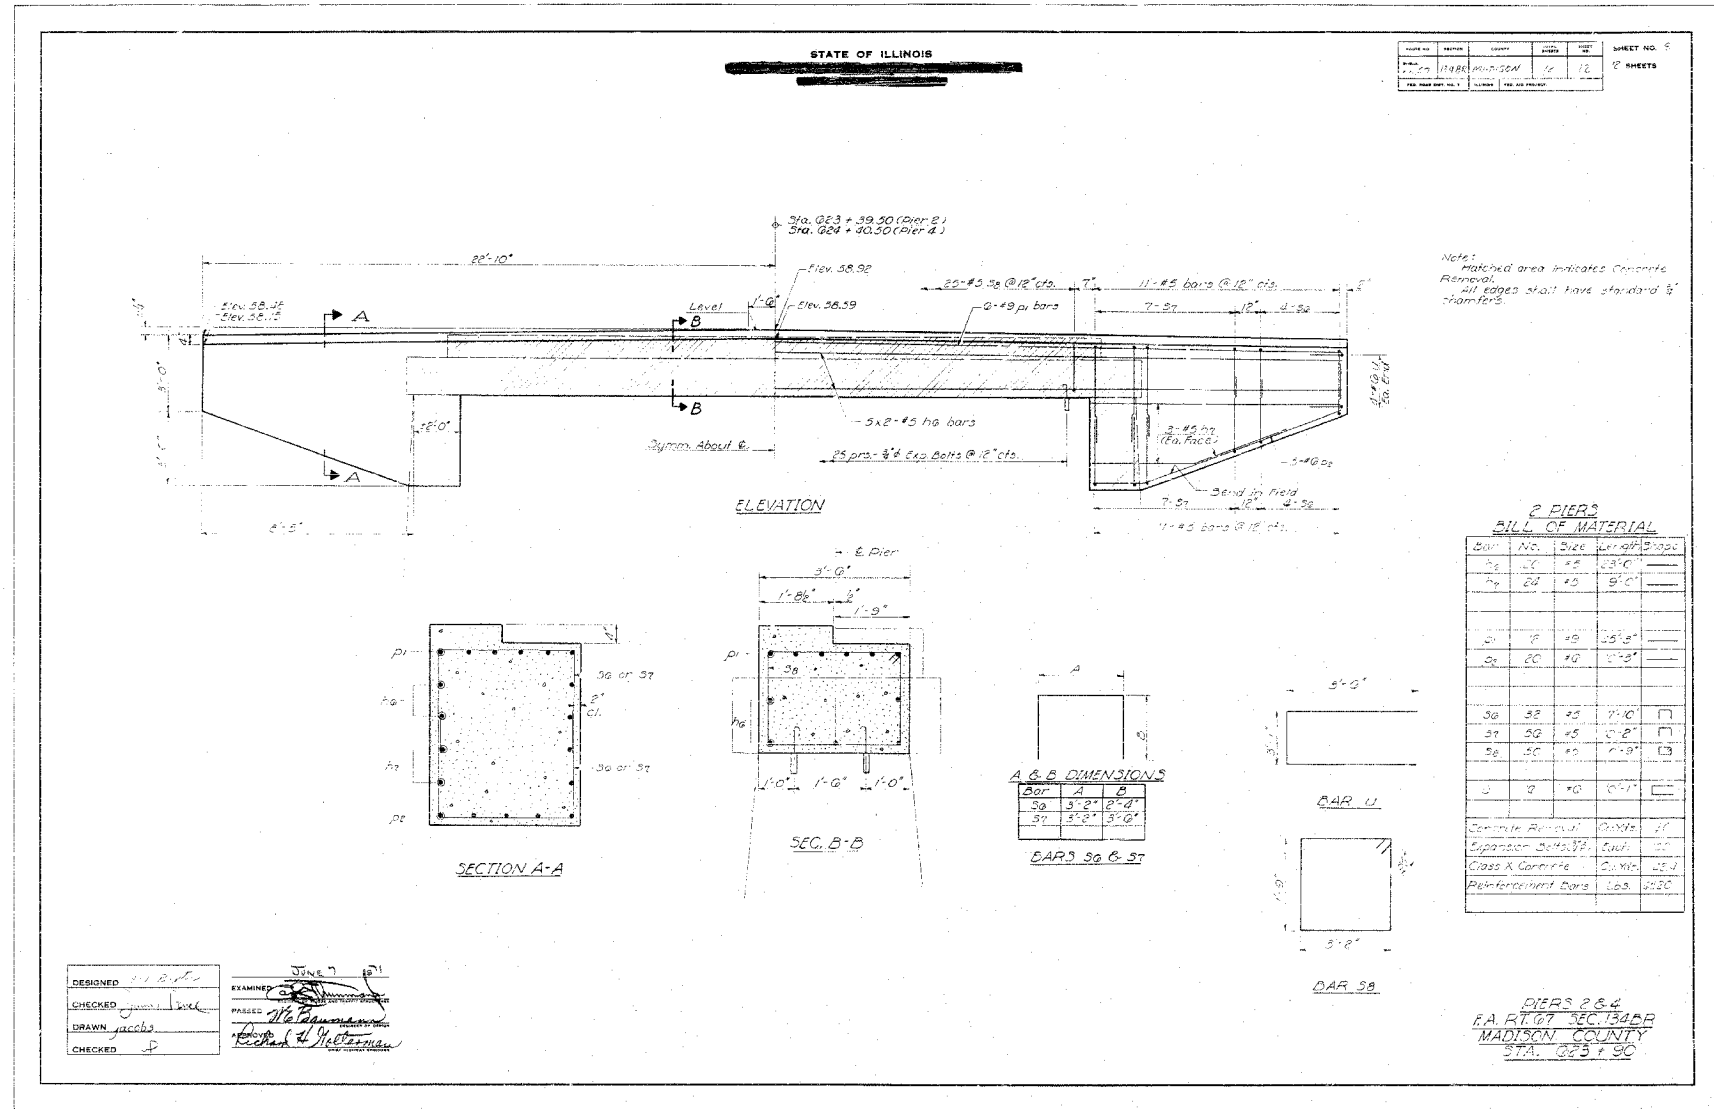

PLOT DATE = 3/22/2007
FILE NAME = c:\p\proj\p\76902\134-1br\plan\623a.dgn
PLOT SCALE = 28.000 / 1" = 1'-0"
USER NAME = cameron

REVISIONS	
NAME	DATE

ILLINOIS DEPARTMENT OF TRANSPORTATION
EXISTING BRIDGE
PLANS
FYI
FAP ROUTE 785
SECTION 134-1BR-2
MADISON COUNTY