


CONTRACT NO. 76902				
F.A.P. RTE.	SECTION	COUNTY	TOTAL SHEETS	SHEET NO.
785	134-1BR-2	MADISON	56	56H
STA.		TO STA.		
FED. ROAD DIST. NO.	ILLINOIS	FED. AID PROJECT		

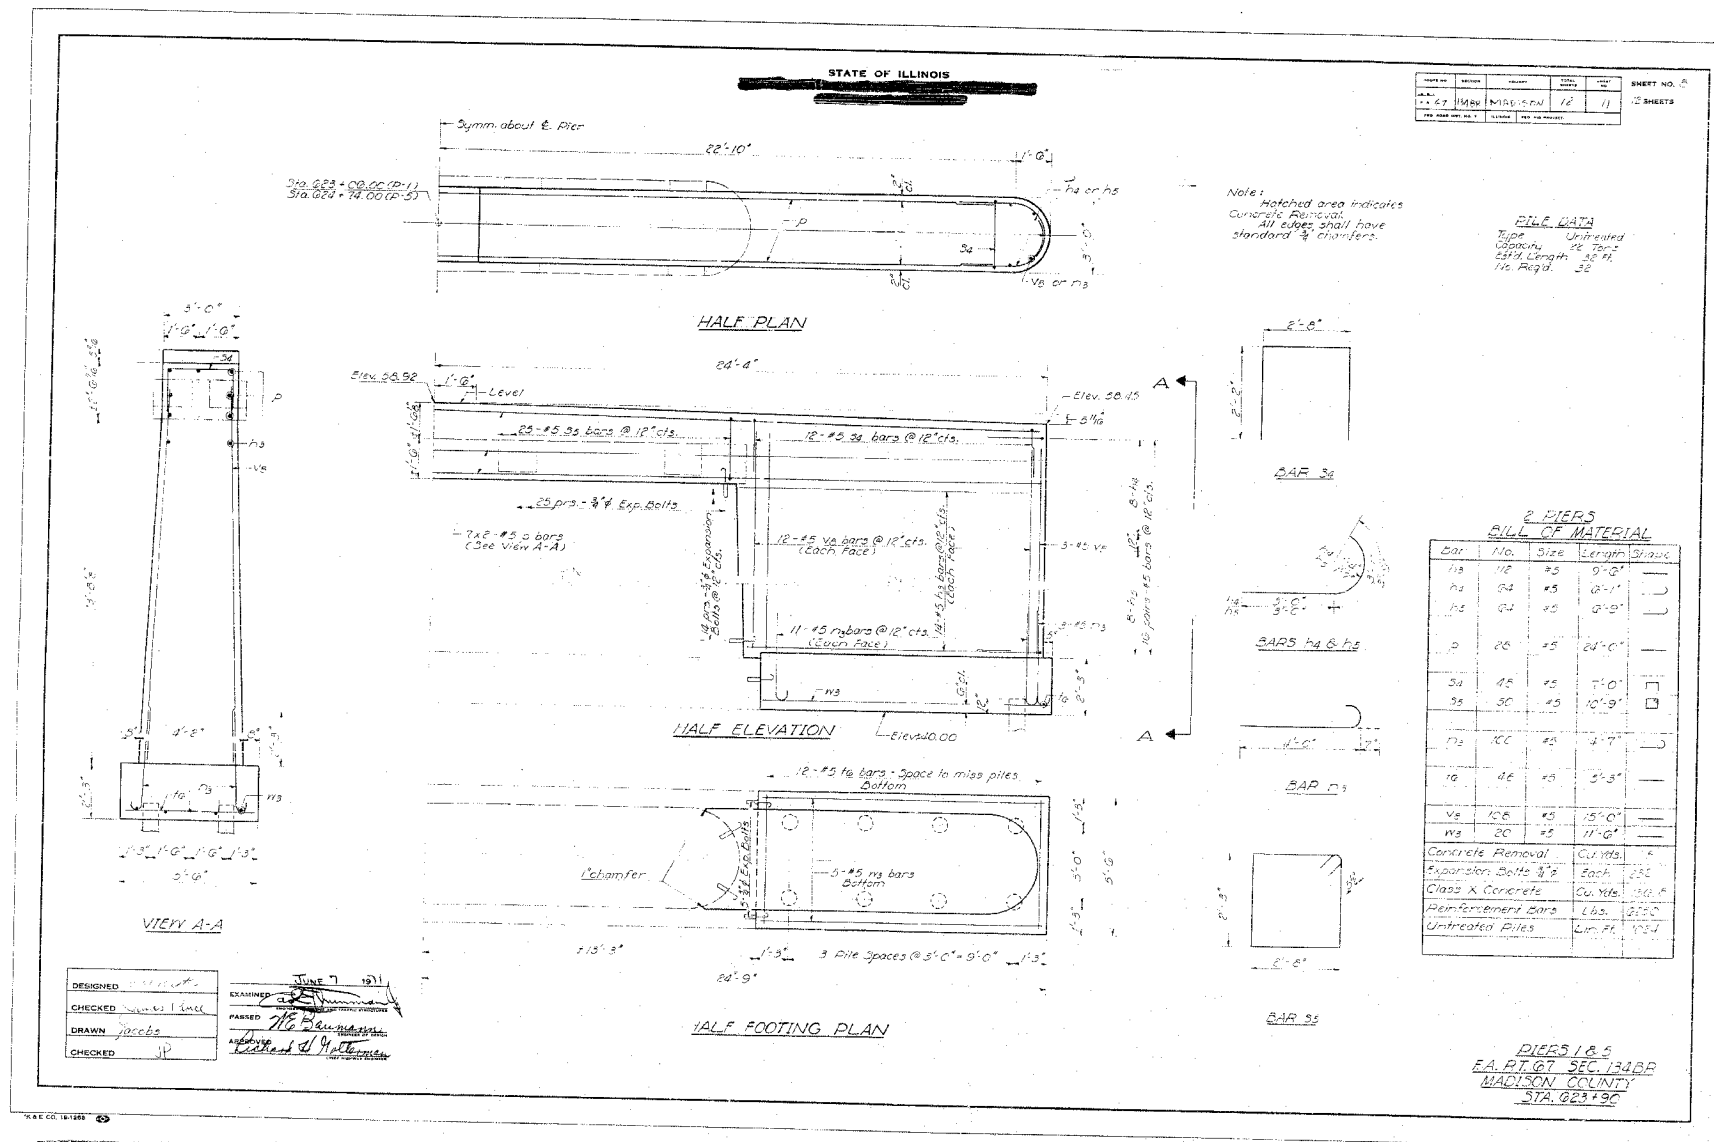

REVISIONS	
NAME	DATE

ILLINOIS DEPARTMENT OF TRANSPORTATION
 EXISTING BRIDGE
 PLANS
 FYI
 FAP ROUTE 785
 SECTION 134-1BR-2
 MADISON COUNTY

PLOT DATE = 3/22/2007
 FILE NAME = c:\pro\psta\vd\8891\plan\plan023a.dgn
 PLOT SCALE = 25.0000 / 1"
 USER NAME = cameron