


F.A.P. RTE.	SECTION	COUNTY	TOTAL SHEETS	SHEET NO.
785	134-1BR-2	MADISON	56	561
STA.		TO STA.		
FED. ROAD DIST. NO.		ILLINOIS FED. AID PROJECT		

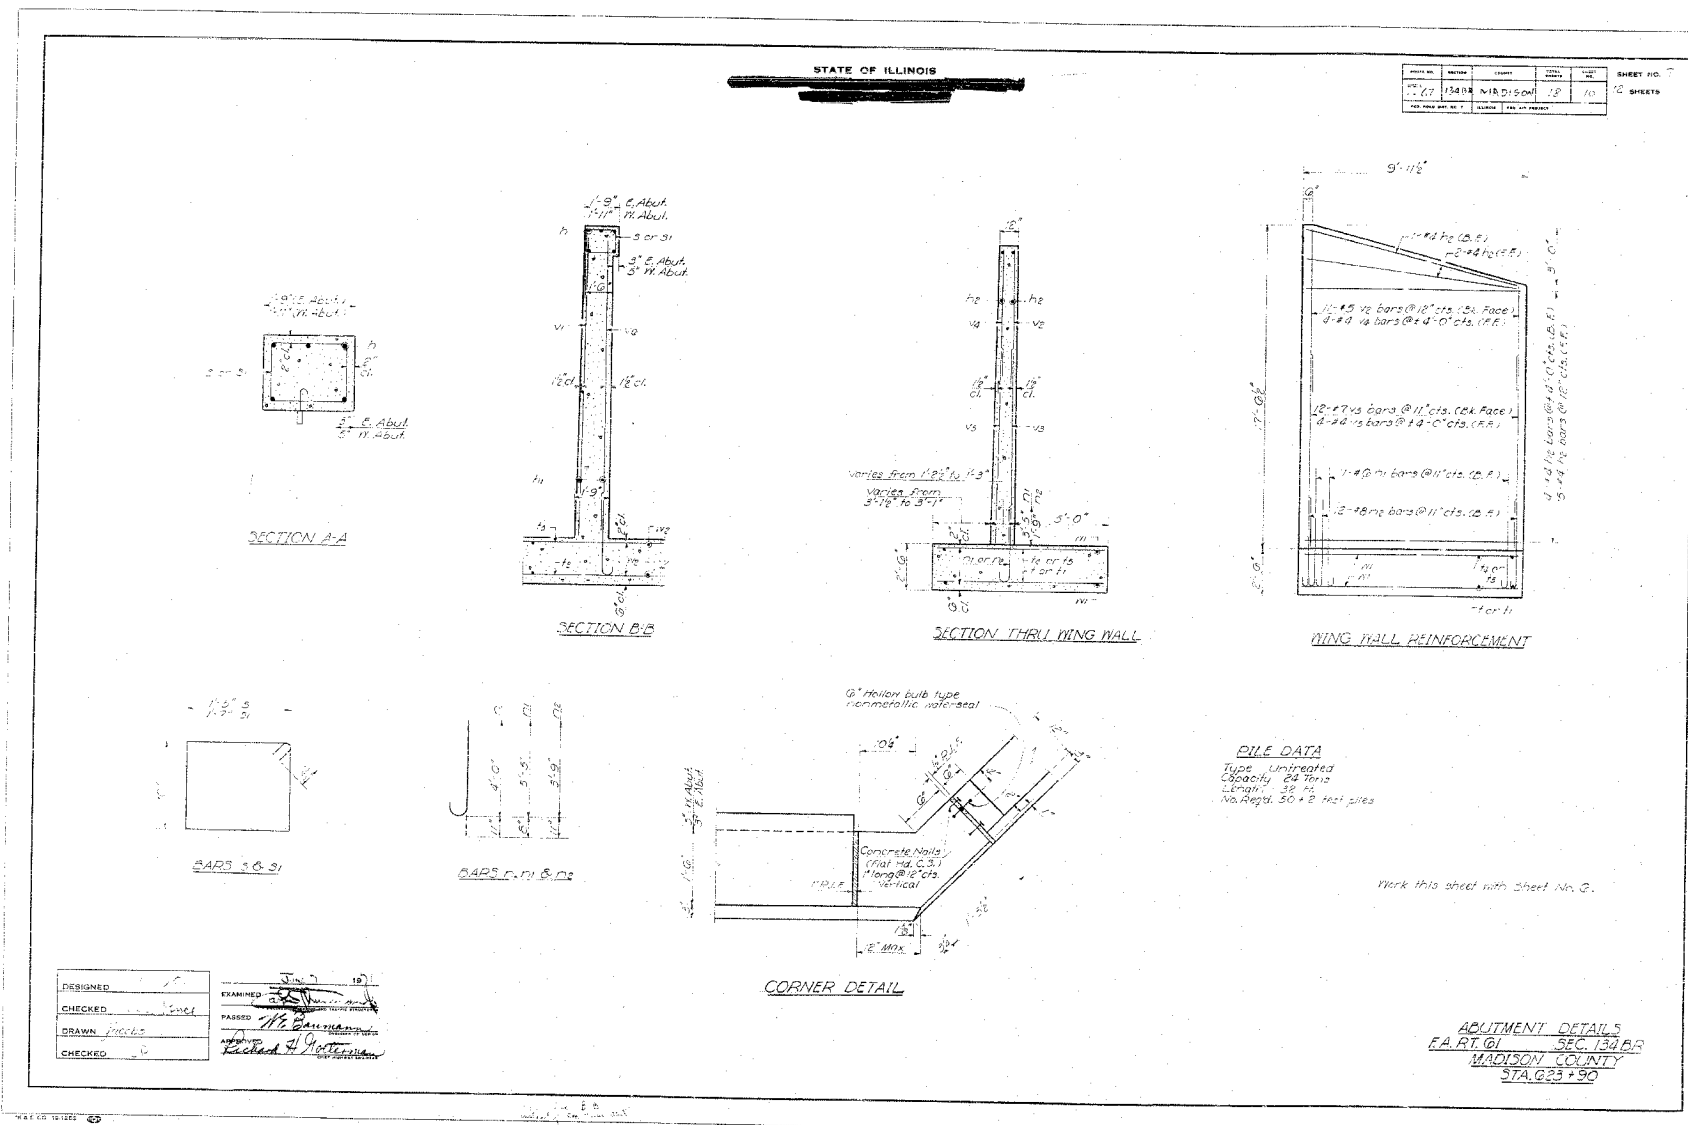

PLOT DATE = 3/22/2007
 FILE NAME = c:\projects\76902\134-1BR-2.dgn
 PLOT SCALE = 28.000 / IN.
 USER NAME = csmartin

REVISIONS	NAME	DATE

ILLINOIS DEPARTMENT OF TRANSPORTATION
 EXISTING BRIDGE
 PLANS
 FYI
 FAP ROUTE 785
 SECTION 134-1BR-2
 MADISON COUNTY