


F.A.P. RTE.	SECTION	COUNTY	TOTAL SHEETS	SHEET NO.
VAR	D-8 LS 2006-1	MADISON	9	5
STA.		TO STA.		
FED. ROAD DIST. NO.	ILLINOIS	FED. AID PROJECT		

STA 514+00LT TO STA 516+25LT				
ROW #	A	B	C	TOTAL
ROW # 1	GA			1
ROW # 2	RM	GA		2
ROW # 3	RO	GA	WA	3
ROW # 4	SO	PO	WA	3
ROW # 5	SH	BS	BW	3
ROW # 6	PO	BO	BW	3
ROW # 7	BS	BO	BW	3
ROW # 8	WO	BW	BW	3
ROW # 9	BS	BW	WA	3
ROW # 10	PO	BW	CO	3
ROW # 11	SH	BO		2
ROW # 12	SO	BS		2
ROW # 13	SO	PO		2
ROW # 14	RO	GA		2
ROW # 15	RM	GA		2
ROW # 16	GA			1
TOTAL	16	14	8	38

STA 522+00 LT TO STA 527+00 LT																																	
ROW #	A	B	C	
ROW # 1	RM	SH	GA	KC	PO	GA	BS	RO	GA	SH	RM	GA	SO	PO	GA	RO	BS	GA	SH	PO	GA	RM	BS	GA	PO	RO	GA	PO	RO	GA	BS	RM	GA
ROW # 2	BW	BO	CO	WA	BW	BW	BW	BO	WA	WA	BO	WO	BO	BO	BW	BW	BW	RO	PO	WO	WA	WA	BW	BW	BW	BW	BW	BW	CO	BO	BO	PO	PO
TOTAL																																	

STA 520+60 LT TO STA 521+20 LT				
ROW #	1	2	3	TOTAL
ROW # 1	GA	PO	BS	3
ROW # 2	BO	BW	WA	3
TOTAL				6

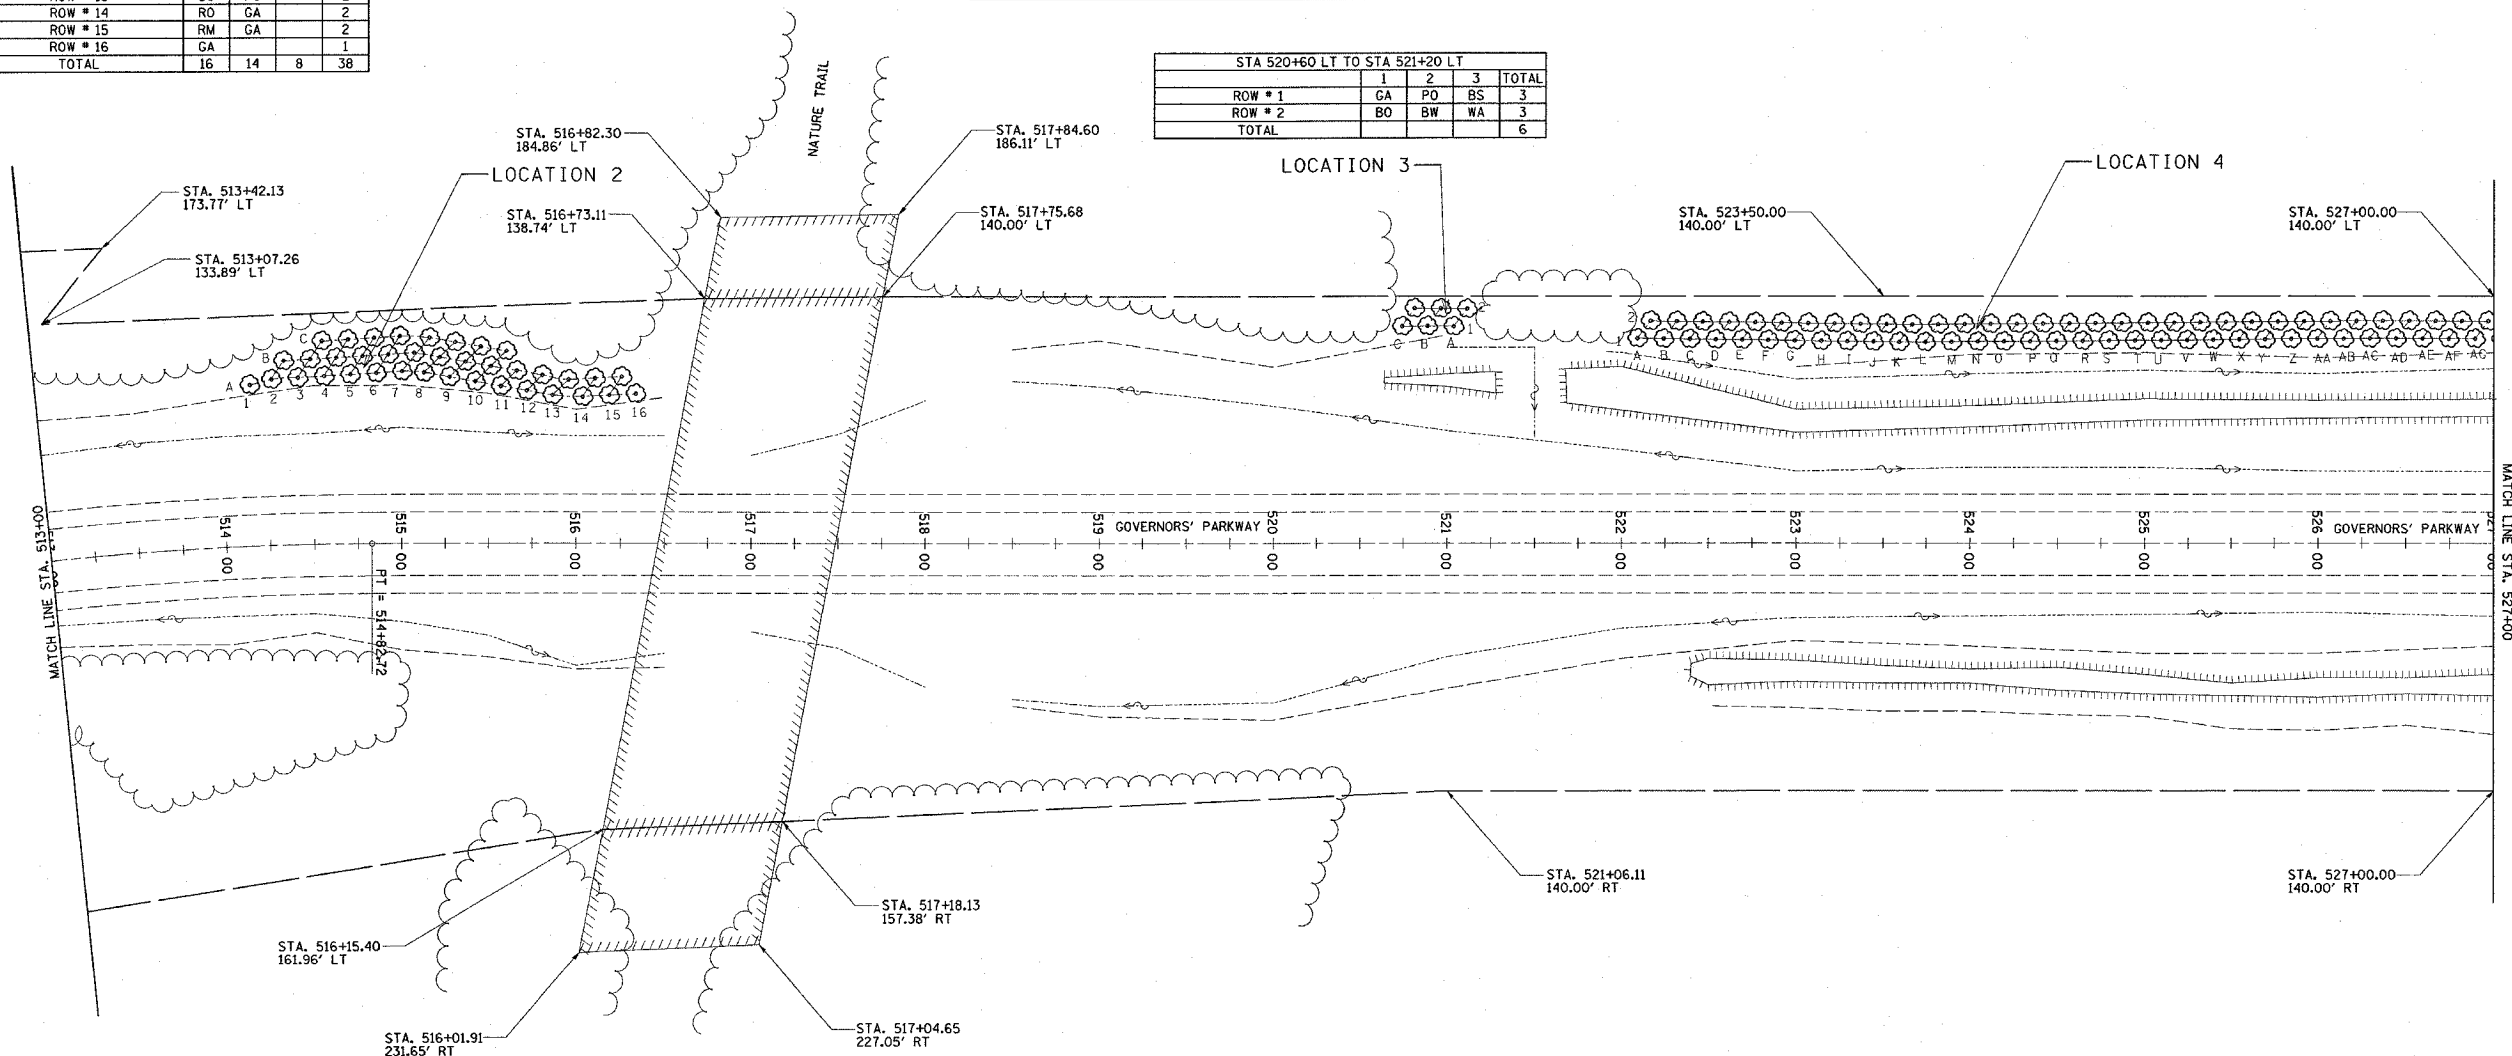

- LEGEND**
- RM RED MAPLE
  - SH SHAGBARK HICKORY
  - WA WHITE ASH
  - GA GREEN ASH
  - KC KENTUCKY COFFEE TREE
  - WP WHITE PINE
  - WO WHITE OAK
  - SO SHINGLE OAK
  - BO BUR OAK
  - CO CHESTNUT OAK
  - PE PECAN
  - PO PIN OAK
  - RO RED OAK
  - BS BASSWOOD
  - BW BLACK WALNUT

REVISIONS	
NAME	DATE

ILLINOIS DEPARTMENT OF TRANSPORTATION  
**PLAN VIEW**  
 FAP ROUTE VARIOUS  
 SECTION DIST 8 LS 2006-1  
 MADISON COUNTY

SCALE: VERT. \_\_\_\_\_  
 HORIZ. \_\_\_\_\_

DATE: \_\_\_\_\_ DRAWN BY: \_\_\_\_\_  
 CHECKED BY: \_\_\_\_\_

PLOT DATE = 3/28/2007  
 FILE NAME = c:\projects\various\plan\plan\82286.dgn  
 PLOT SCALE = 60,000% / 1" = 100'  
 REFERENCE = #REF#