


F.A.P. RTE.	SECTION	COUNTY	TOTAL SHEETS	SHEET NO.
VAR	D-8 LS 2006-1	MADISON	9	7
STA.		TO STA.		
FED. ROAD DIST. NO.	ILLINOIS	FED. AID PROJECT		

DQ	DR	DS	
RM	BS	GA	SO	SO	GA	PO	SO	GA	RM	SH	GA	SO	SO	GA	RM	SH	GA	SO	PO	GA	SO	PO	GA	BS	BS	GA	SH	RM	GA	RO	PO	SO	GA	BS	155	
BS	BS	RO	BW	BW	BO	BO	WA	WA	WA	RO	BO	BO	BW	BW	CO	CO	WA	WA	WA	RO	BS	BS	BW	BW	BW	WA	WA	RO	BS	BS	SH	SH	SO	155		
310																																				

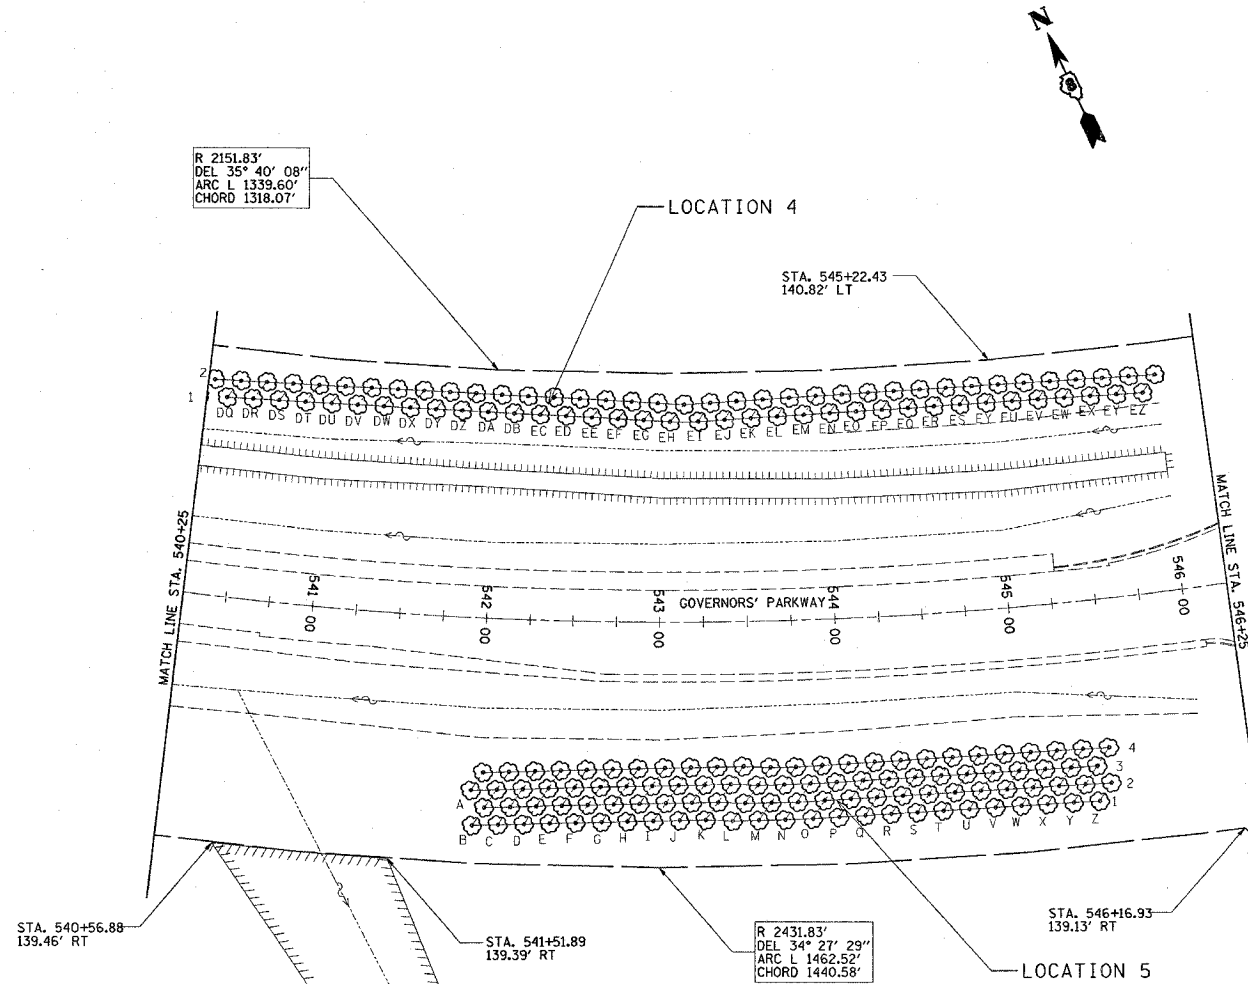

	1	2	3	4	5	6	7	8	9	10	11	12	13	14	15	16	17	18	19	20	21	22	23	24	25	26	TOTAL
ROW # 1		RM	GA	GA	GA	GA	GA	SO	GA	SO	PO	WO	RO	WA	PE	RM	GA	RM	BS	PO	BO	RO	BS	GA	SO	BS	25
ROW # 2		RO	BW	BW	WP	RM	BS	KC	SO	BS	PO	SH	BS	BO	WA	BW	BW	SO	BS	GA	BS	GA	BS	SO	BS	PO	25
ROW # 3		SH	PO	SH	CO	BO	BW	BW	PO	WO	RO	GA	PO	GA	RO	SH	PO	SH	PO	SH	WA	BO	BW	BW	BW		25
ROW # 4		BO	WA	WA	GA	GA	GA	PO	BS	SH	WA	BO	BW	BW	WA	SO	RO	SO	GA	WA	CO	BO	BW	BW	SH	RM	25
TOTAL																											100

- LEGEND**
- RM RED MAPLE
 - SH SHAGBARK HICKORY
 - WA WHITE ASH
 - GA GREEN ASH
 - KC KENTUCKY COFFEE TREE
 - WP WHITE PINE
 - WO WHITE OAK
 - SO SHINGLE OAK
 - BO BUR OAK
 - CO CHESTNUT OAK
 - PE PECAN
 - PO PIN OAK
 - RO RED OAK
 - BS BASSWOOD
 - BW BLACK WALNUT

PLOT DATE = 3/28/2007
 FILE NAME = c:\projects\various\plan\p076939.dgn
 PLOT SCALE = 1/8" = 1' / IN.
 REFERENCE = #REF#

REVISIONS	
NAME	DATE

ILLINOIS DEPARTMENT OF TRANSPORTATION

PLAN VIEW

FAP ROUTE VARIOUS
SECTION DIST 8 LS 2006-1
MADISON COUNTY

SCALE: VERT. DATE: HORIZ. DATE: DRAWN BY: CHECKED BY: