

F.A.P. RTE.	SECTION	COUNTY	TOTAL SHEETS	SHEET NO.
VAR	D-8 LS 2006-1	MADISON	9	1

STATE OF ILLINOIS  
DEPARTMENT OF TRANSPORTATION  
DIVISION OF HIGHWAYS

**PROPOSED  
HIGHWAY PLANS**


VARIOUS ROUTE  
SECTION DIST 8 LS 2006-1

MADISON COUNTY

C-98-103-05


INDEX OF SHEETS

- 1 COVER SHEET
- 2 SUMMARY OF QUANTITIES
- 3 GENERAL NOTES, SCHEDULES, AND LEGEND
- 4-8 PLAN VIEWS
- 9 DETAILS

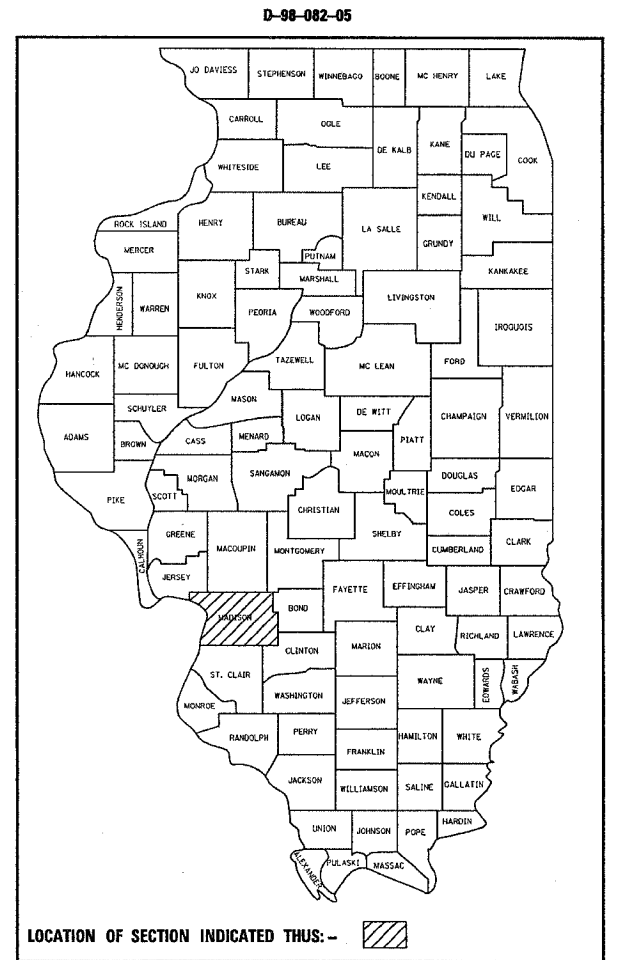

PROJECT ENGINEER: PATTI LEBEAU (618) 346-3179  
SQUAD LEADER: CHERYL KEPLAR (618) 346-3186


MICROFILMED \_\_\_\_\_  
REEL NUMBER \_\_\_\_\_  
AWARDED \_\_\_\_\_  
RESIDENT ENGINEER \_\_\_\_\_  
AS BUILT CHANGES WERE MADE  
ON THE FOLLOWING SHEETS \_\_\_\_\_

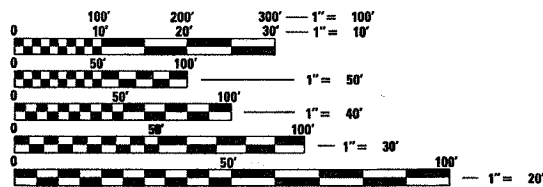

FULL SIZE PLANS HAVE BEEN PREPARED USING STANDARD ENGINEERING SCALES. REDUCED SIZED PLANS WILL NOT CONFORM TO STANDARD SCALES. IN MAKING MEASUREMENTS ON REDUCED PLANS, THE ABOVE SCALES MAY BE USED.

J.U.L.I.E.  
JOINT UTILITY LOCATION INFORMATION FOR EXCAVATION  
1-800-892-0123

CONTRACT NO. 76939

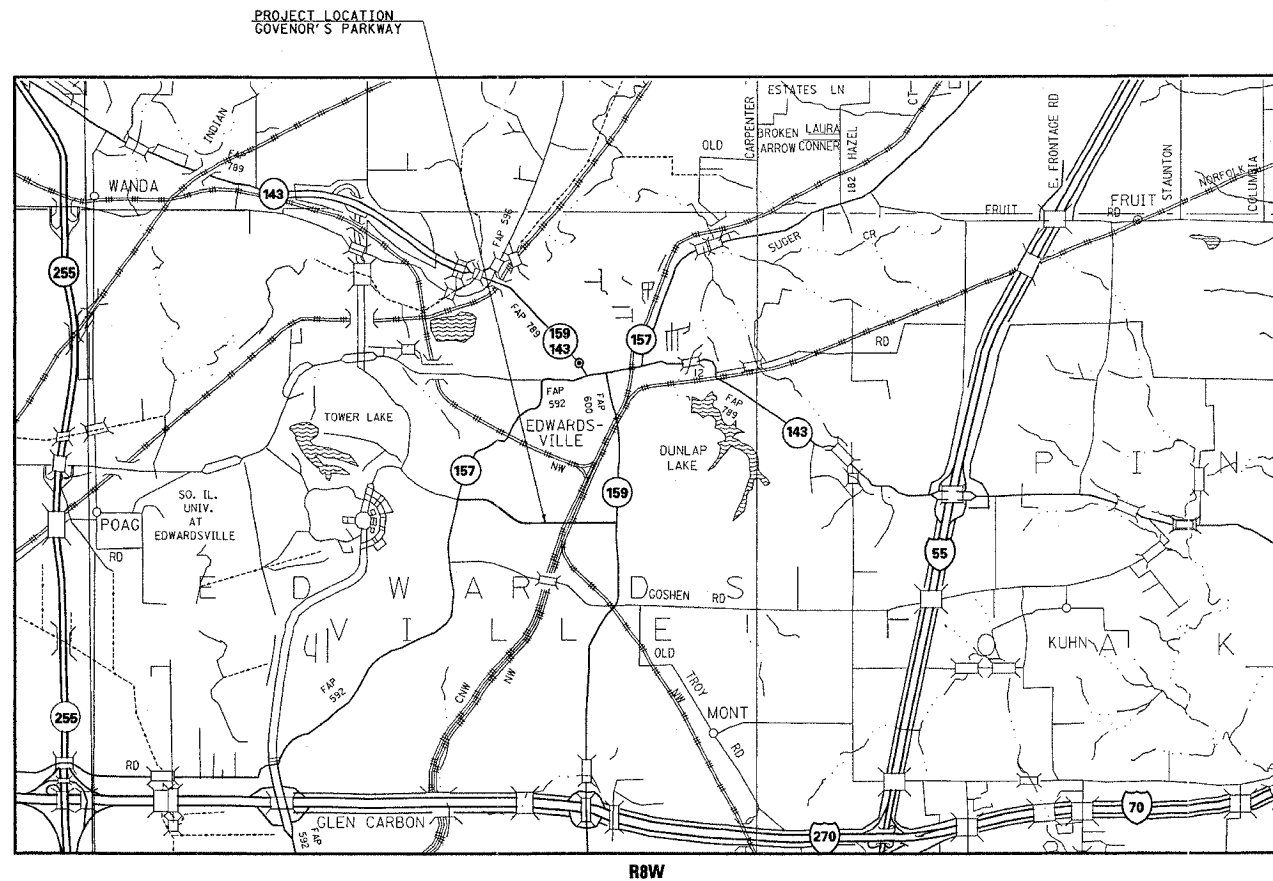

STATE OF ILLINOIS  
DEPARTMENT OF TRANSPORTATION  
DIVISION OF HIGHWAYS

SUBMITTED 3/28/07 20  
*May C. Romi*  
 DEPUTY DIRECTOR OF HIGHWAYS  
 REGION FIVE ENGINEER

May 11, 20 07  
*Eric E. Harm*  
 SENIOR ENGINEER OF DESIGN AND ENVIRONMENT

May 11, 20 07  
*Milton R. Sew*  
 DIRECTOR, DIVISION OF HIGHWAYS

PRINTED BY THE AUTHORITY  
OF THE STATE OF ILLINOIS

F.A.P. RTE.	SECTION	COUNTY	TOTAL SHEETS	SHEET NO.
VAR	D-8 LS 2006-1	MADISON	9	2
STA.	TO STA.			
FED. ROAD DIST. NO.	ILLINOIS	FED. AID PROJECT		

# SUMMARY OF QUANTITIES

100% STATE


SUMMARY OF QUANTITIES			URBAN TOTAL QUANTITIES	CONSTRUCTION TYPE CODE		
CODE NO	ITEM	UNIT		Y003		
67100100	MOBILIZATION	L SUM	1	1		
A2001016	TREE, ACER RUBRUM (RED MAPLE), 2" CALIPER, BALLED AND BURLAPPED	EACH	36	36		
A2002716	TREE, CARYA OVATA (SHAGBARK HICKORY), 2" CALIPER, BALLED AND BURLAPPED	EACH	50	50		
A2003316	TREE, FRAXINUS AMERICANA (WHITE ASH), 2" CALIPER, BALLED AND BURLAPPED	EACH	67	67		
A2003816	TREE, FRAXINUS PENNSYLVANICA (GREEN ASH) 2" CALIPER, BALLED AND BURLAPPED	EACH	127	127		
A2005016	TREE, GYMNOCLADUS DIOICUS (KENTUCKY COFFEETREE), 2" CALIPER, BALLED AND BURLAPPED	EACH	6	6		
A2005116	TREE, JUGLANS NIGRA (BLACK WALNUT), 2" CALIPER, BALLED AND BURLAPPED	EACH	118	118		
A2006416	TREE, QUERCUS ALBA (WHITE OAK), 2" CALIPER, BALLED AND BURLAPPED	EACH	15	15		
A2006616	TREE, QUERCUS IMBRICARIA (SHINGLE OAK), 2" CALIPER, BALLED AND BURLAPPED	EACH	61	61		
A2006716	TREE, QUERCUS MACROCARPA (BUR OAK), 2" CALIPER, BALLED AND BURLAPPED	EACH	55	55		
A2006916	TREE, QUERCUS PALUSTRIS (PIN OAK), 2" CALIPER, BALLED AND BURLAPPED	EACH	81	81		
A2007116	TREE, QUERCUS RUBRA (RED OAK), 2" CALIPER, BALLED AND BURLAPPED	EACH	45	45		
A2007816	TREE, TILIA AMERICANA (AMERICAN LINDEN/ BASSWOOD), 2" CALIPER, BALLED AND BURLAPPED	EACH	88	88		
XX005747	TREE, CARYA ILLINOENSIS (PECAN), 2" CALIPER, BALLED AND BURLAPPED	EACH	4	4		
D2012202	EVERGREEN, PINUS STROBUS (EASTERN WHITE PINE), 2" CALIPER, BALLED AND BURLAPPED	EACH	4	4		
A2006980	TREE, QUERCUS PRINUS (CHESTNUT OAK), 2" CALIPER, BALLED AND BURLAPPED	EACH	18	18		

SUMMARY OF QUANTITIES			TOTAL QUANTITIES	CONSTRUCTION TYPE CODE		
CODE NO	ITEM	UNIT				


F.A. RTE.	SECTION	COUNTY	TOTAL SHEETS	SHEET NO.
VAR	D-8 LS 2006-	MADISON	9	3
STA.		TO STA.		
FED. ROAD DIST. NO.	ILLINOIS	FED. AID PROJECT		

**LEGEND**

CENTERLINE	-----
EDGE OF PAVEMENT	-----
SHOULDER	-----
DITCH	-----
TOP OF SLOPE	-----
TOE OF SLOPE	-----
TREE LINE	-----
RIGHT-OF-WAY	-----

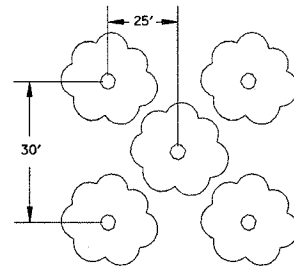

**TREE SPACING**  
 STATION 510+00 LT TO STATION 516+25 LT  
 STATION 520+75 LT TO STATION 546+00 LT  
 STATION 548+00 LT TO STATION 556+25 LT  
 STATION 548+00 RT TO STATION 553+50 RT

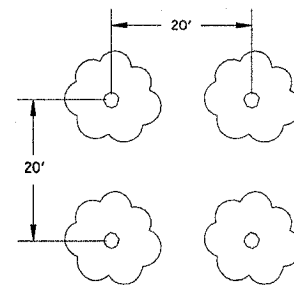

**TREE SPACING**  
 STATION 502+00 LT TO STATION 504+75 LT

**GENERAL NOTES**

- TREES SHALL BE PLANTED AT LEAST 10 FEET FROM RIGHT OF WAY LINE.
- IT IS THE CONTRACTOR'S RESPONSIBILITY TO NOTIFY ALL UTILITIES TO DETERMINE EXACT LOCATION. THE CONTRACTOR IS RESPONSIBLE FOR DAMAGE DONE TO ANY UTILITY DURING EXECUTION OF THIS WORK.
- ALL AREAS DISTURBED BY THE CONTRACTOR DURING PLANTING OPERATIONS SHALL BE SEEDED WITH CLASS 2 SEEDING AS DIRECTED BY THE ENGINEER. THIS WORK SHALL BE INCLUDED AS PART OF THE INDIVIDUAL TREE PAY ITEMS AND NO ADDITIONAL COMPENSATION SHALL BE ALLOWED.
- ILLINOIS STATE LAW REQUIRES A 48-HOUR NOTICE BE GIVEN TO ALL UTILITIES BEFORE DIGGING. FIELD MARKING OF FACILITIES MAY ALSO BE OBTAINED BY CALLING J.U.L.I.E. AND FOR NON-J.U.L.I.E. MEMBERS, THE UTILITY COMPANY DIRECTLY. AGENCIES KNOWN TO HAVE FACILITIES WITHIN THE PROJECT AREA ARE AS FOLLOWS:
  - CITY OF EDWARDSVILLE
  - AMERENIP
  - ATT ILLINOIS
  - CHARTER COMMUNICATIONS

(MEMBERS OF J.U.L.I.E. (800) 892-0123 ARE INDICATED BY \*. NON-J.U.L.I.E. MEMBERS MUST BE NOTIFIED INDIVIDUALLY.)
- ALL TREES SHALL BE PLACED IN SUCH A WAY SO THAT THEY WILL NOT INTERFERE WITH OVERHEAD UTILITIES.
- TREE LOCATIONS AS SHOWN IN THE PLANS ARE APPROXIMATE. NO SURVEY WAS CONDUCTED FOR THIS PROJECT. EXACT TREE LOCATIONS ARE TO BE DETERMINED IN THE FIELD BY THE RESIDENT ENGINEER IN COORDINATION WITH THE DISTRICT ROADSIDE MANAGER. THE DISTRICT ROADSIDE MANAGER CAN BE CONTACTED AT (618) 346-3286.

**STANDARDS**

000001-04  
 701001-06

**LEGEND**

RM	RED MAPLE
SH	SHAGBARK HICKORY
WA	WHITE ASH
GA	GREEN ASH
KC	KENTUCKY COFFEE TREE
WP	WHITE PINE
WO	WHITE OAK
SO	SHINGLE OAK
BO	BUR OAK
CO	CHESTNUT OAK
PE	PECAN
PO	PIN OAK
RO	RED OAK
BS	BASSWOOD
BW	BLACK WALNUT

**TREE PLANTING SCHEDULE**

STATION	PLANTING SCHEDULE
STA 510+00 LT TO STA 512+40 LT	100 5 RM, 6 SH, 9 WA, 16 GA, 1 KC, 1 WP, 2 WO, 9 SO, 7 BO, 2 CO, 1 PE, 11 PO, 5 RO, 11 BS, 14 BW
STA 514+00 LT TO STA 514+40 LT	38 2 RM, 2 SH, 3 WA, 6 GA, 1 WO, 3 SO, 3 BO, 1 CO, 4 PO, 2 RO, 4 BS, 7 BW
STA 520+60 LT TO STA 521+20 LT	6 1 WA, 1 GA, 1 BO, 1 PO, 1 BS, 1 BW
STA 522+00 LT TO STA 546+00 LT	310 14 RM, 20 SH, 27 WA, 51 GA, 2 KC, 6 WO, 24 SO, 21 BO, 9 CO, 32 PO, 19 RO, 36 BS, 49 BW
STA 541+95 RT TO STA 545+48 RT	100 5 RM, 8 SH, 8 WA, 16 GA, 1 KC, 1 WP, 2 WO, 8 SO, 7 BO, 2 CO, 1 PE, 10 PO, 6 RO, 11 BS, 14 BW
STA 548+00 LT TO STA 556+25 LT	107 5 RM, 7 SH, 9 WA, 18 GA, 1 KC, 1 WP, 2 WO, 8 SO, 8 BO, 2 CO, 1 PE, 11 PO, 6 RO, 12 BS, 16 BW
STA 548+00 RT TO STA 553+50 RT	115 5 RM, 7 SH, 10 WA, 19 GA, 1 KC, 1 WP, 2 WO, 9 SO, 8 BO, 3 CO, 1 PE, 12 PO, 7 RO, 13 BS, 17 BW

REVISIONS	
NAME	DATE

ILLINOIS DEPARTMENT OF TRANSPORTATION  
**GENERAL NOTES,  
 AND LEGEND**  
 FAP ROUTE VARIOUS  
 SECTION DIST 8 LS 2006-1  
 MADISON COUNTY


SCALE: VERT.  
 HORIZ.  
 DATE

DRAWN BY  
 CHECKED BY

PLOT DATE = 3/28/2007  
 FILE NAME = c:\p10\m10\108205\108205.dgn  
 PLOT SCALE = 1" = 40'  
 REFERENCE = #REF#

F.A.P. RTE.	SECTION	COUNTY	TOTAL SHEETS	SHEET NO.
VAR	D-8 LS 2006-1	MADISON	9	4
STA.		TO STA.		
FED. ROAD DIST. NO.		ILLINOIS FED. AID PROJECT		

STA 510+00 LT TO STA 512+40 LT								
ROW #	A	B	C	D	E	F	G	TOTAL
ROW # 1					SO	WP	PE	3
ROW # 2			GA	BS	PO	CO	BO	5
ROW # 3	RM	GA	GA	BS	WA	CO	BW	7
ROW # 4		GA	GA	SO	BS	WA	BW	7
ROW # 5	GA	BS	SO	PO	BW	WA	BW	7
ROW # 6	GA	BS	PO	PO	BO	WA	BW	7
ROW # 7	RM	BS	PO	WO	BO	BW	BO	7
ROW # 8	GA	SH	SO	RO	BW	BW		6
ROW # 9	GA	SH	SO	RO	BW	BW		6
ROW # 10	RM	SH	PO	RO	BW	WA		6
ROW # 11	GA	SH	PO	WO	BO	WA		6
ROW # 12	GA	SH	SO	PO	BW	BW		6
ROW # 13	RM	SH	SO	PO	WA	BO		6
ROW # 14	GA	BS	PO	BS	WA	BO		6
ROW # 15	GA	BS	PO	BS	WA			5
ROW # 16	GA	BS	RO	GA	SO			5
ROW # 17	RM	KC	RO	GA	SO			5
TOTAL	15	15	16	16	17	14	7	100

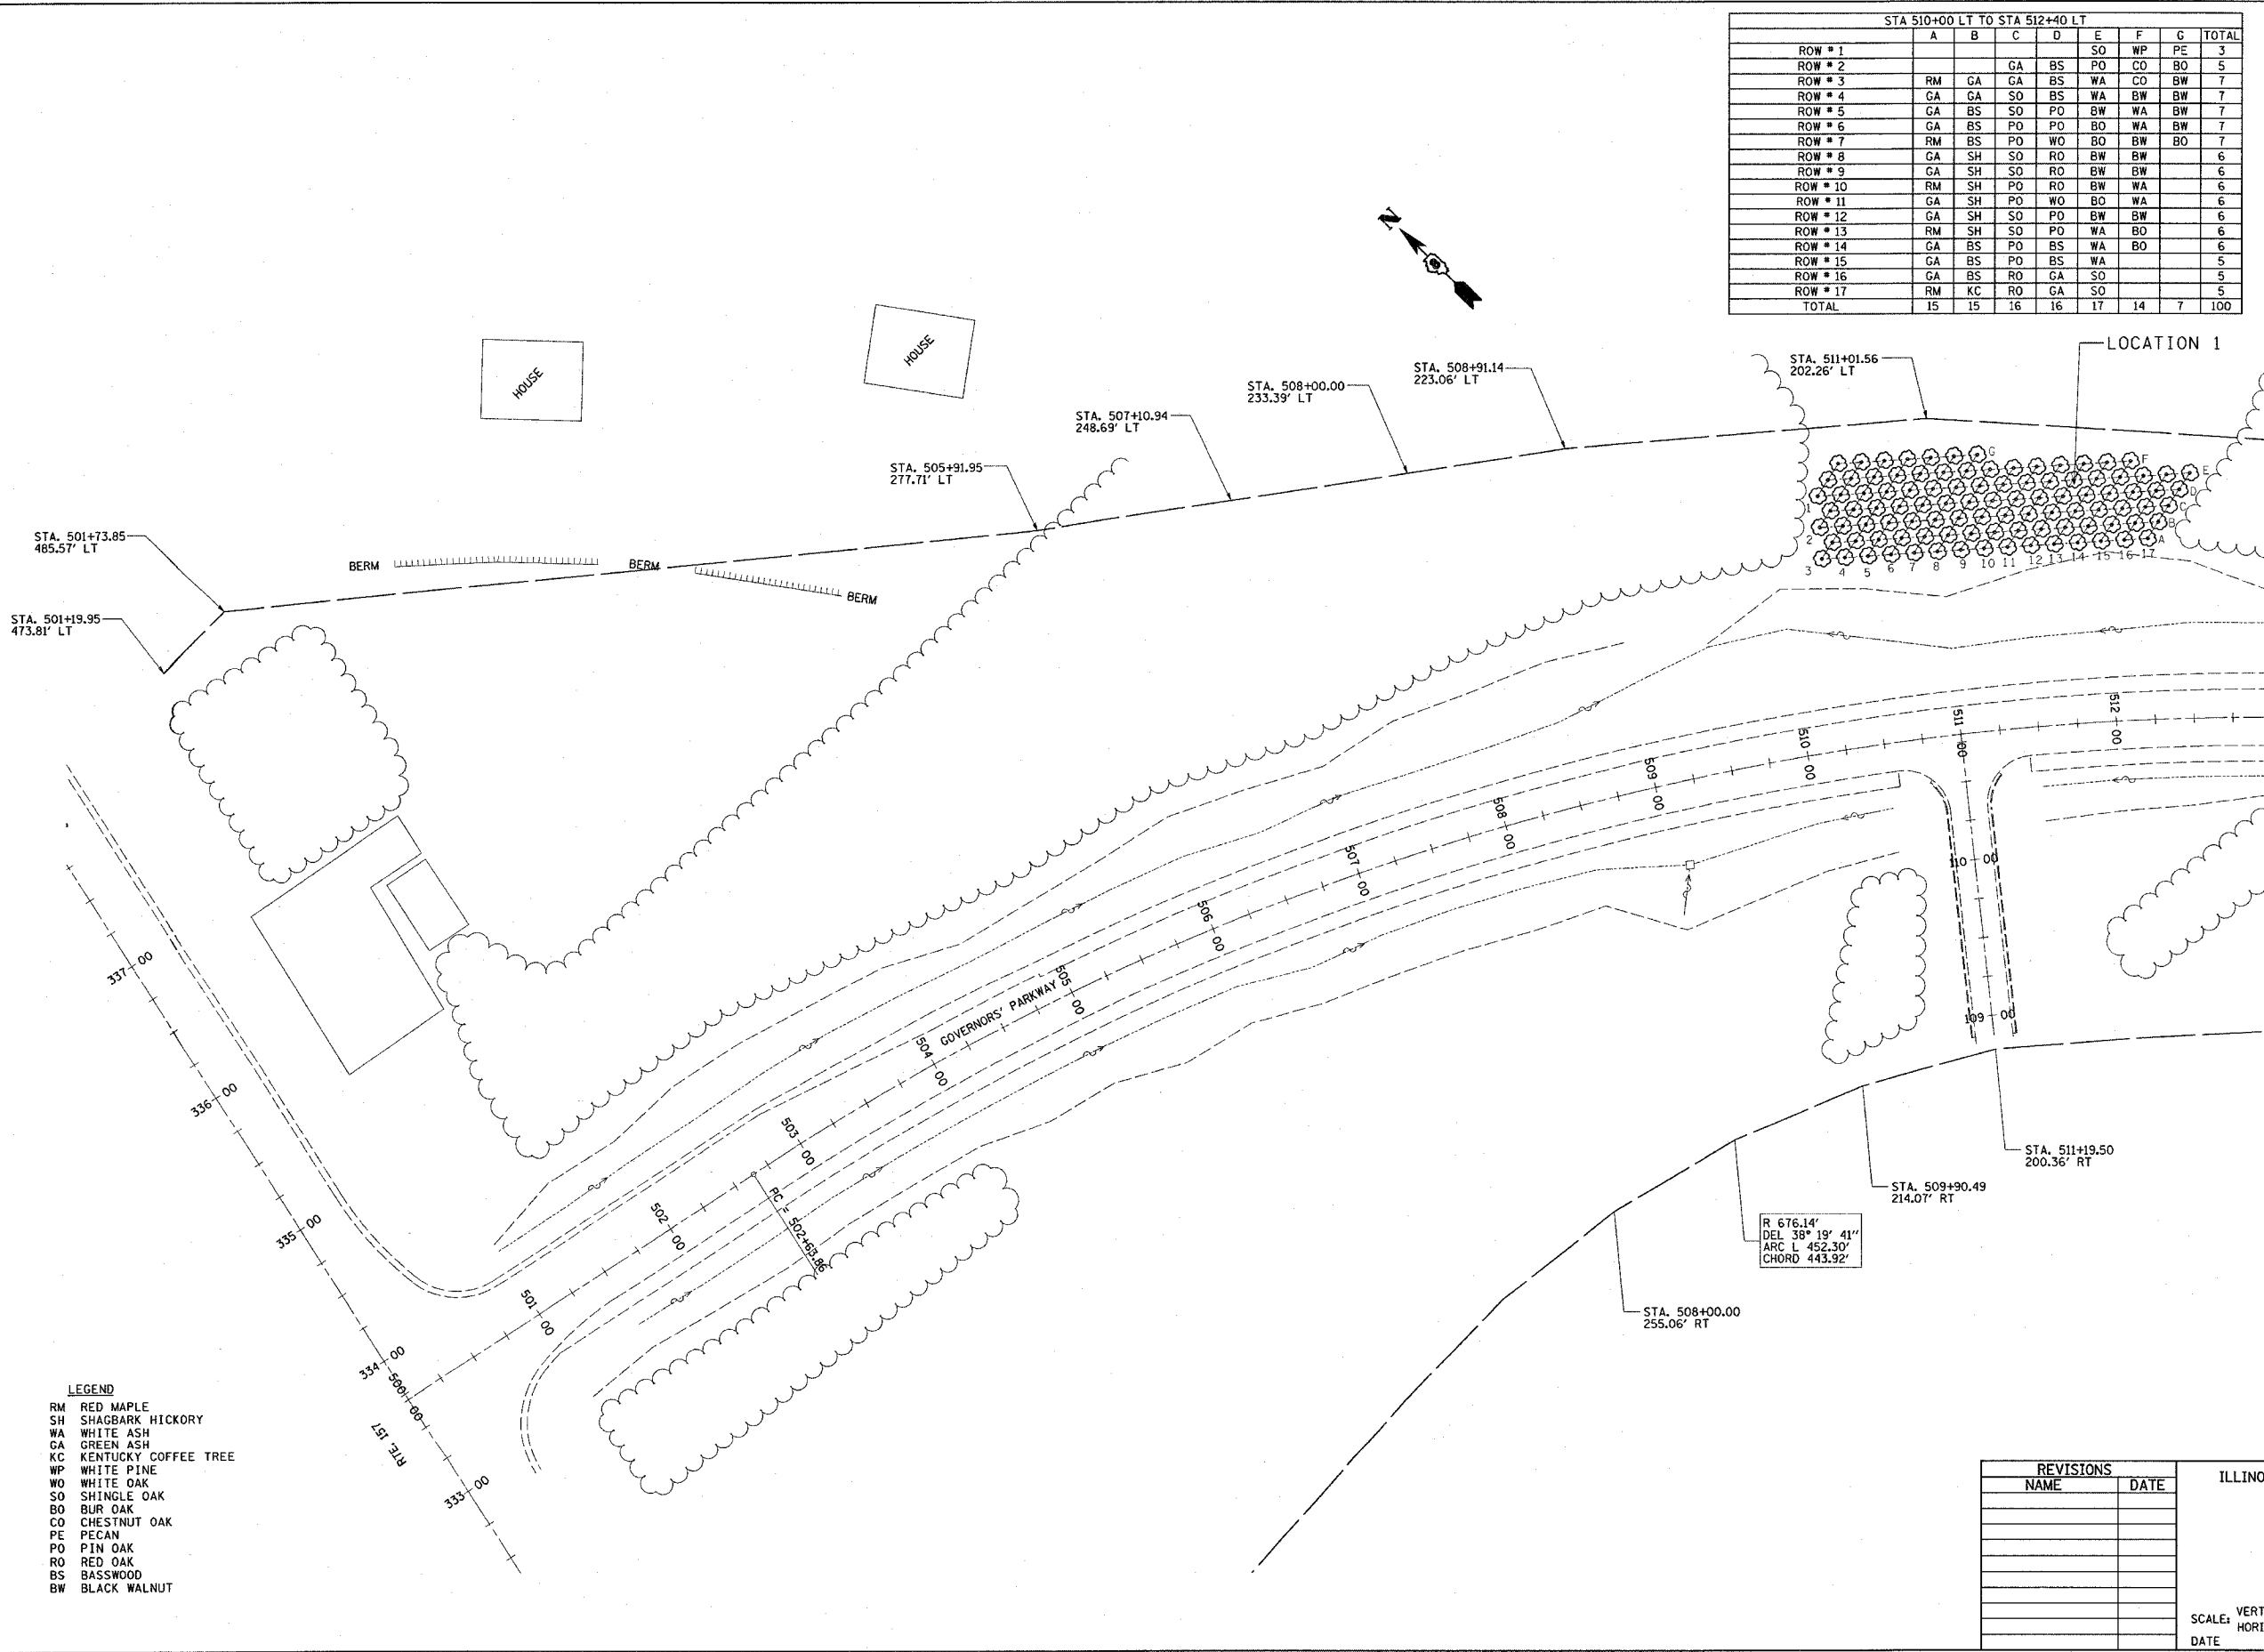

**LEGEND**

RM	RED MAPLE
SH	SHAGBARK HICKORY
WA	WHITE ASH
GA	GREEN ASH
KC	KENTUCKY COFFEE TREE
WP	WHITE PINE
WO	WHITE OAK
SO	SHINGLE OAK
BO	BUR OAK
CO	CHESTNUT OAK
PE	PECAN
PO	PIN OAK
RO	RED OAK
BS	BASSWOOD
BW	BLACK WALNUT

PLOT DATE = 3/26/2007  
 PLOT SCALE = 1/4" = 100.0000'  
 REFERENCE = \*REF\*

R 676.14'  
 DEL 38° 19' 41"  
 ARC L 452.30'  
 CHORD 443.92'

REVISIONS	
NAME	DATE

ILLINOIS DEPARTMENT OF TRANSPORTATION  
**PLAN VIEW**  
 FAP ROUTE VARIOUS  
 SECTION DIST 8 LS 2006-1  
 MADISON COUNTY

SCALE: VERT. DATE  
 HORIZ. DATE


DRAWN BY  
 CHECKED BY

F.A.P. RTE.	SECTION	COUNTY	TOTAL SHEETS	SHEET NO.
VAR	D-8 LS 2006-1	MADISON	9	5
STA.	TO STA.			
FED. ROAD DIST. NO.	ILLINOIS	FED. AID PROJECT		

STA 514+00LT TO STA 516+25LT				
ROW #	A	B	C	TOTAL
ROW # 1	GA			1
ROW # 2	RM	GA		2
ROW # 3	RO	GA	WA	3
ROW # 4	SO	PO	WA	3
ROW # 5	SH	BS	BW	3
ROW # 6	PO	BO	BW	3
ROW # 7	BS	BO	BW	3
ROW # 8	WO	BW	BW	3
ROW # 9	BS	BW	WA	3
ROW # 10	PO	BW	CO	3
ROW # 11	SH	BO		2
ROW # 12	SO	BS		2
ROW # 13	SO	PO		2
ROW # 14	RO	GA		2
ROW # 15	RM	GA		2
ROW # 16	GA			1
TOTAL	16	14	8	38

STA 522+00 LT TO STA 527+00 LT																																		
ROW #	A	B	C	
ROW # 1	RM	SH	GA	KC	PO	GA	BS	RO	GA	SH	RM	GA	SO	PO	GA	RO	BS	GA	SH	PO	GA	RM	BS	GA	PO	RO	GA	PO	RO	GA	BS	RM	GA	
ROW # 2	BW	BO	CO	WA	BW	BW	BW	BO	WA	WA	BO	WO	BO	BO	BW	BW	BW	RO	PO	WO	WA	WA	BW	BW	BW	BW	BW	BW	CO	BO	BO	PO	PO	
TOTAL																																		

STA 520+60 LT TO STA 521+20 LT				
ROW #	1	2	3	TOTAL
ROW # 1	GA	PO	BS	3
ROW # 2	BO	BW	WA	3
TOTAL				6

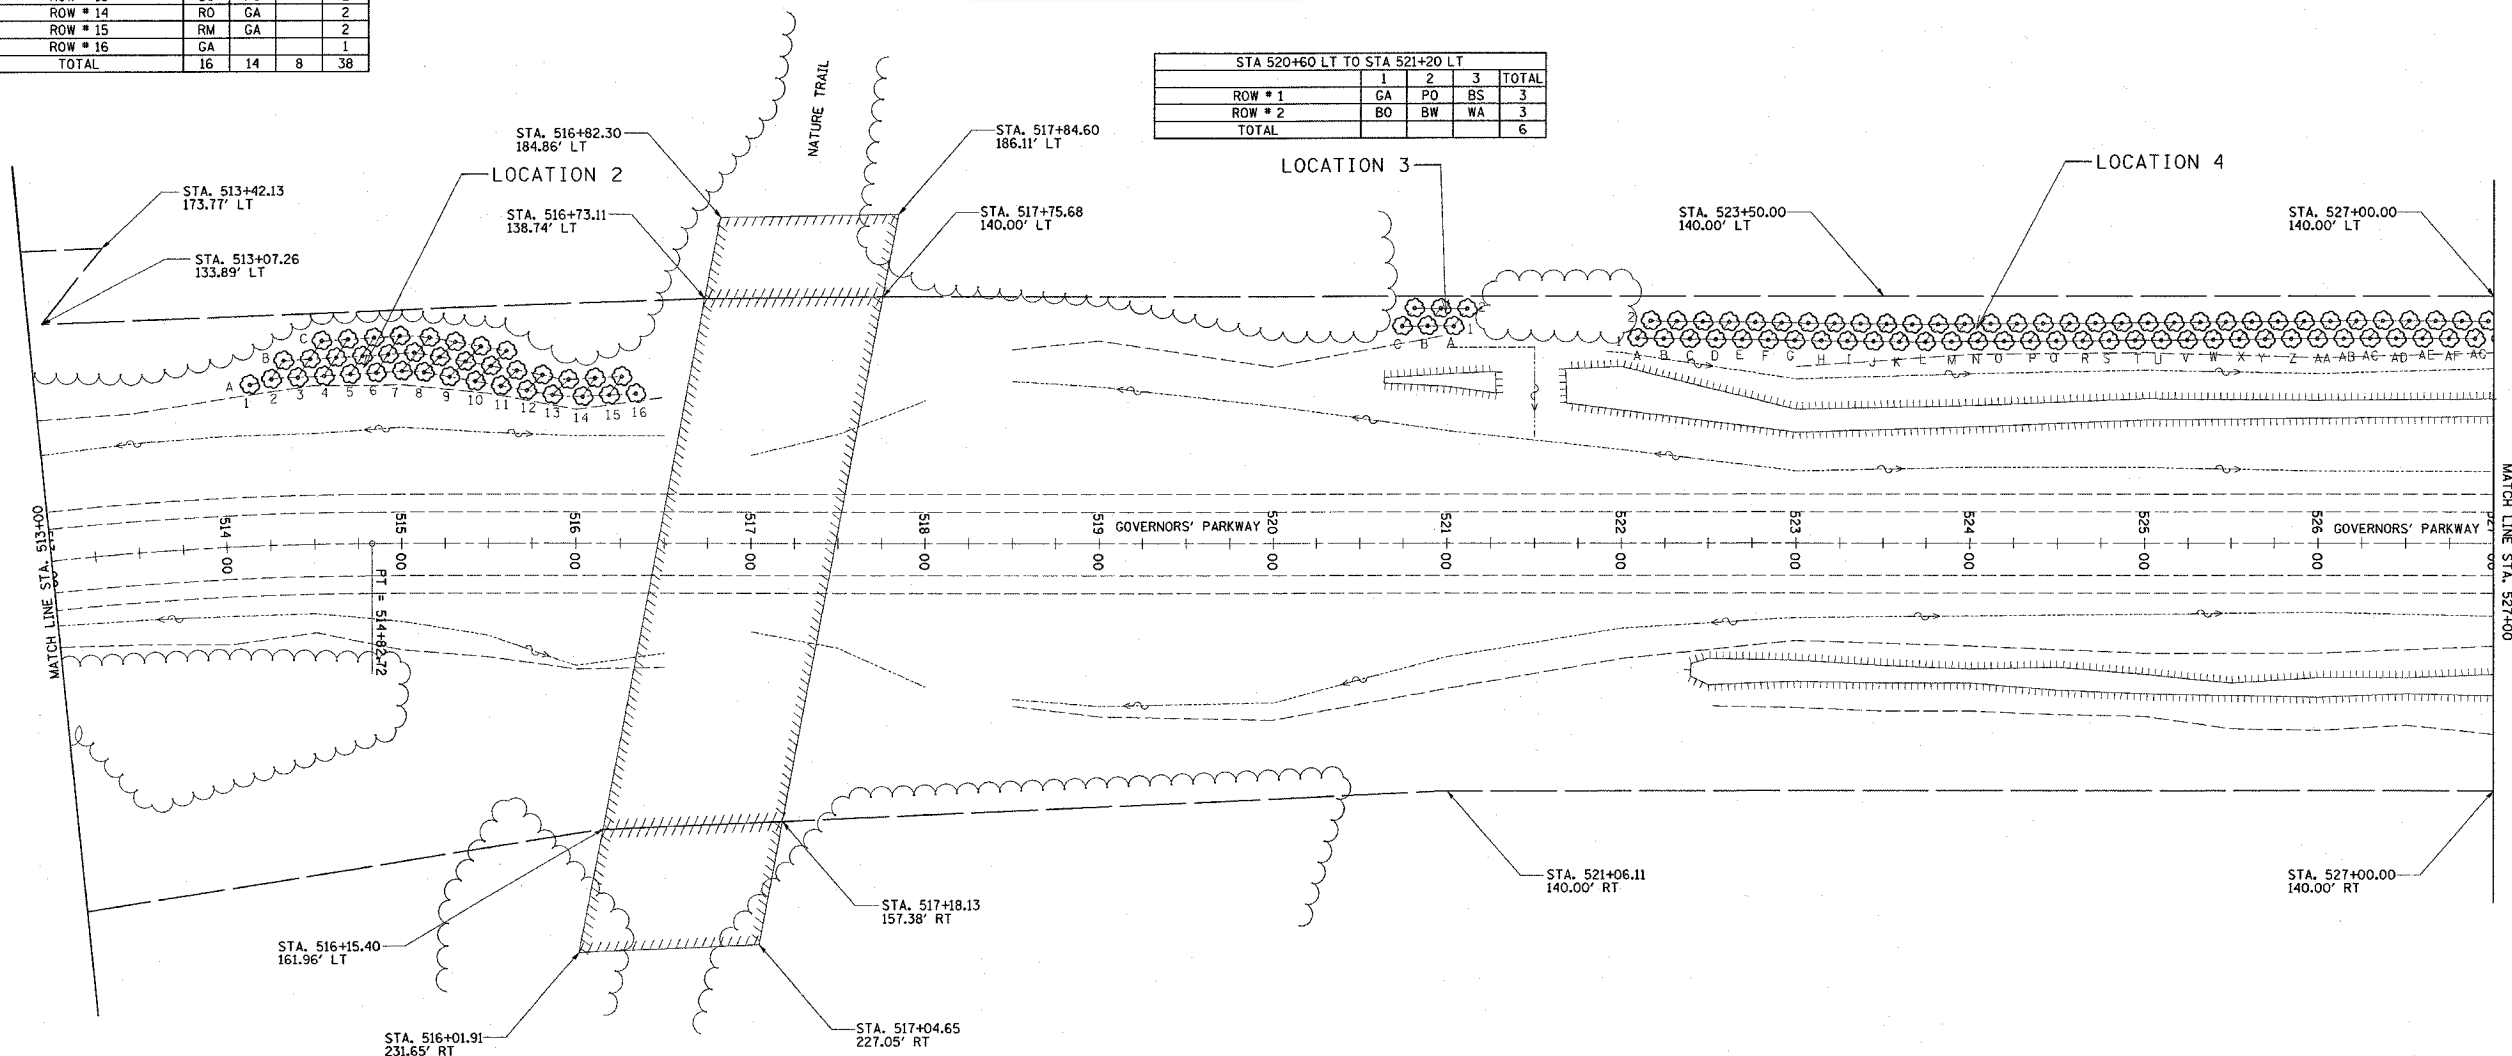

- LEGEND**
- RM RED MAPLE
  - SH SHAGBARK HICKORY
  - WA WHITE ASH
  - GA GREEN ASH
  - KC KENTUCKY COFFEE TREE
  - WP WHITE PINE
  - WO WHITE OAK
  - SO SHINGLE OAK
  - BO BUR OAK
  - CO CHESTNUT OAK
  - PE PECAN
  - PO PIN OAK
  - RO RED OAK
  - BS BASSWOOD
  - BW BLACK WALNUT

REVISIONS	
NAME	DATE

ILLINOIS DEPARTMENT OF TRANSPORTATION

**PLAN VIEW**

FAP ROUTE VARIOUS  
SECTION DIST 8 LS 2006-1  
MADISON COUNTY

SCALE: VERT. \_\_\_\_\_  
HORIZ. \_\_\_\_\_

DATE \_\_\_\_\_


DRAWN BY \_\_\_\_\_  
CHECKED BY \_\_\_\_\_

PLOT DATE = 3/28/2007  
FILE NAME = c:\projects\various\plan\plan\82286.dgn  
PLOT SCALE = 60,000 / 1 IN.  
REFERENCE = REF#

F.A.P. RTE.	SECTION	COUNTY	TOTAL SHEETS	SHEET NO.
D-8 LS 2006-1	MADISON		9	6
STA.	TO STA.			
FED. ROAD DIST. NO.	ILLINOIS	FED. AID PROJECT		

STA 527+00 LT TO STA 540+25 LT	
AH	AI	AJ	
SO	PO	GA	SH	RM	GA	PO	PO	GA	SO	BS	GA	RO	SH	GA	BS	PO	GA	SO	SO	GA	SH	RM	GA	SO	PO	GA	RO	SO	GA	SH	PO	GA	BS	SO	GA	RO	PO	GA	RM	BS	GA	SO	PO	GA	SH	SO
BS	WO	BW	CO	BO	BW	WA	WA	BW	BO	WO	BW	BW	BW	BW	BO	CO	WA	WA	BW	BW	BW	BS	BS	BW	WA	CO	BW	BS	BO	BO	BW	BW	WO	PO	RO	BW	BW	WA	BO	WA	BW	CO	BS	BS	BS	

STA 527+00 LT TO STA 540+25 LT (CONT.)	
CC	CD	CE	
GA	RO	SO	GA	SH	PO	GA	BS	SO	GA	RM	BS	GA	PO	SO	GA	RO	PO	GA	SH	RM	GA	KC	BS	GA	SO	PO	GA	SO	PO	GA	SH	RM	GA	BS	BS	RO	GA	SH	PO	GA	SO
WA	WA	BW	BW	BW	WA	WA	BO	PO	RO	PO	PO	WA	BO	BW	BW	SH	BO	BS	BS	BS	BW	CO	RO	WA	PO	PO	BW	BW	BW	WA	BO	BS	BS	BW	BW	GA	SH	WO	SH	BS	

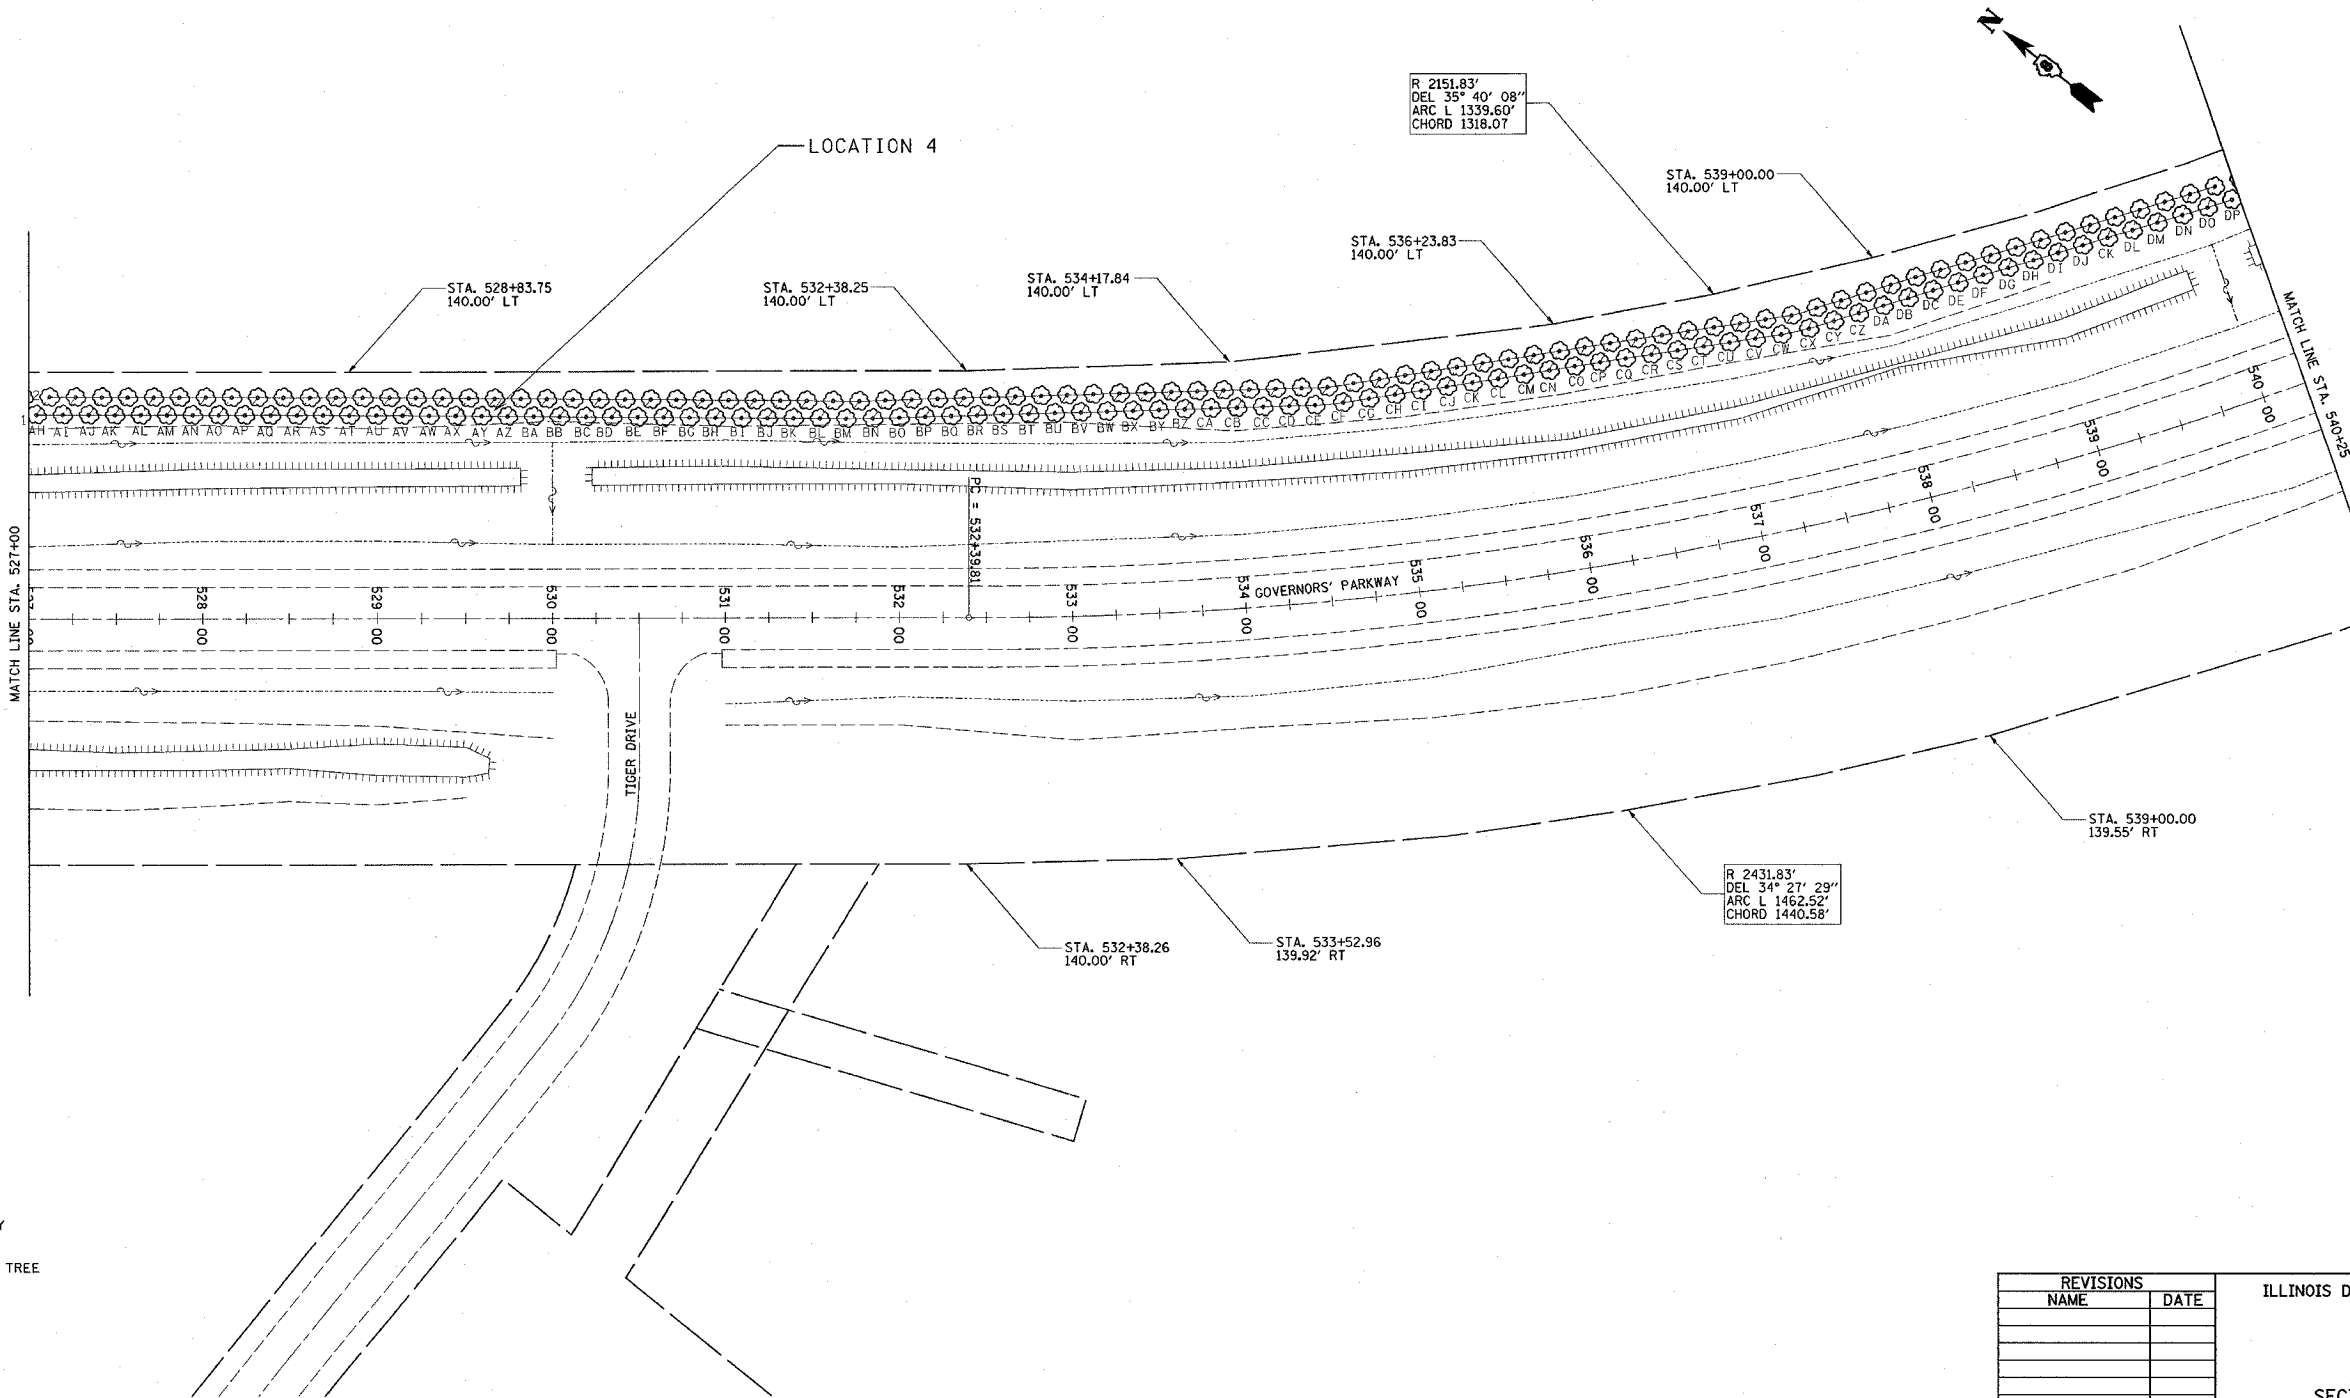

- LEGEND**
- RM RED MAPLE
  - SH SHAGBARK HICKORY
  - WA WHITE ASH
  - GA GREEN ASH
  - KC KENTUCKY COFFEE TREE
  - WP WHITE PINE
  - WO WHITE OAK
  - SO SHINGLE OAK
  - BO BUR OAK
  - CO CHESTNUT OAK
  - PE PECAN
  - PO PIN OAK
  - RO RED OAK
  - BS BASSWOOD
  - BW BLACK WALNUT

REVISIONS	
NAME	DATE


ILLINOIS DEPARTMENT OF TRANSPORTATION  
**PLAN VIEW**  
 FAP ROUTE VARIOUS  
 SECTION DIST 8 LS 2006-1  
 MADISON COUNTY

SCALE: VERT. \_\_\_\_\_  
 HORIZ. \_\_\_\_\_  
 DATE \_\_\_\_\_ DRAWN BY \_\_\_\_\_  
 CHECKED BY \_\_\_\_\_

PLOT DATE = 3/28/2007  
 FILE NAME = c:\pca\mca\ad\80505\plan\p1a00205.dgn  
 SHEET NO = 6 OF 9  
 REFERENCE = MREF#

F.A.P. RTE.	SECTION	COUNTY	TOTAL SHEETS	SHEET NO.
VAR	D-8 LS 2006-1	MADISON	9	7
STA.		TO STA.		
FED. ROAD DIST. NO.	ILLINOIS	FED. AID PROJECT		

DQ	DR	DS	
RM	BS	GA	SO	SO	GA	PO	SO	GA	RM	SH	GA	SO	SO	GA	RM	SH	GA	SO	PO	GA	SO	PO	GA	BS	BS	GA	SH	RM	GA	RO	PO	SO	GA	BS	155	
BS	BS	RO	BW	BW	BO	BO	WA	WA	WA	RO	BO	BO	BW	BW	CO	CO	WA	WA	WA	RO	BS	BS	BW	BW	BW	WA	WA	RO	BS	BS	SH	SH	SO	155		
310																																				

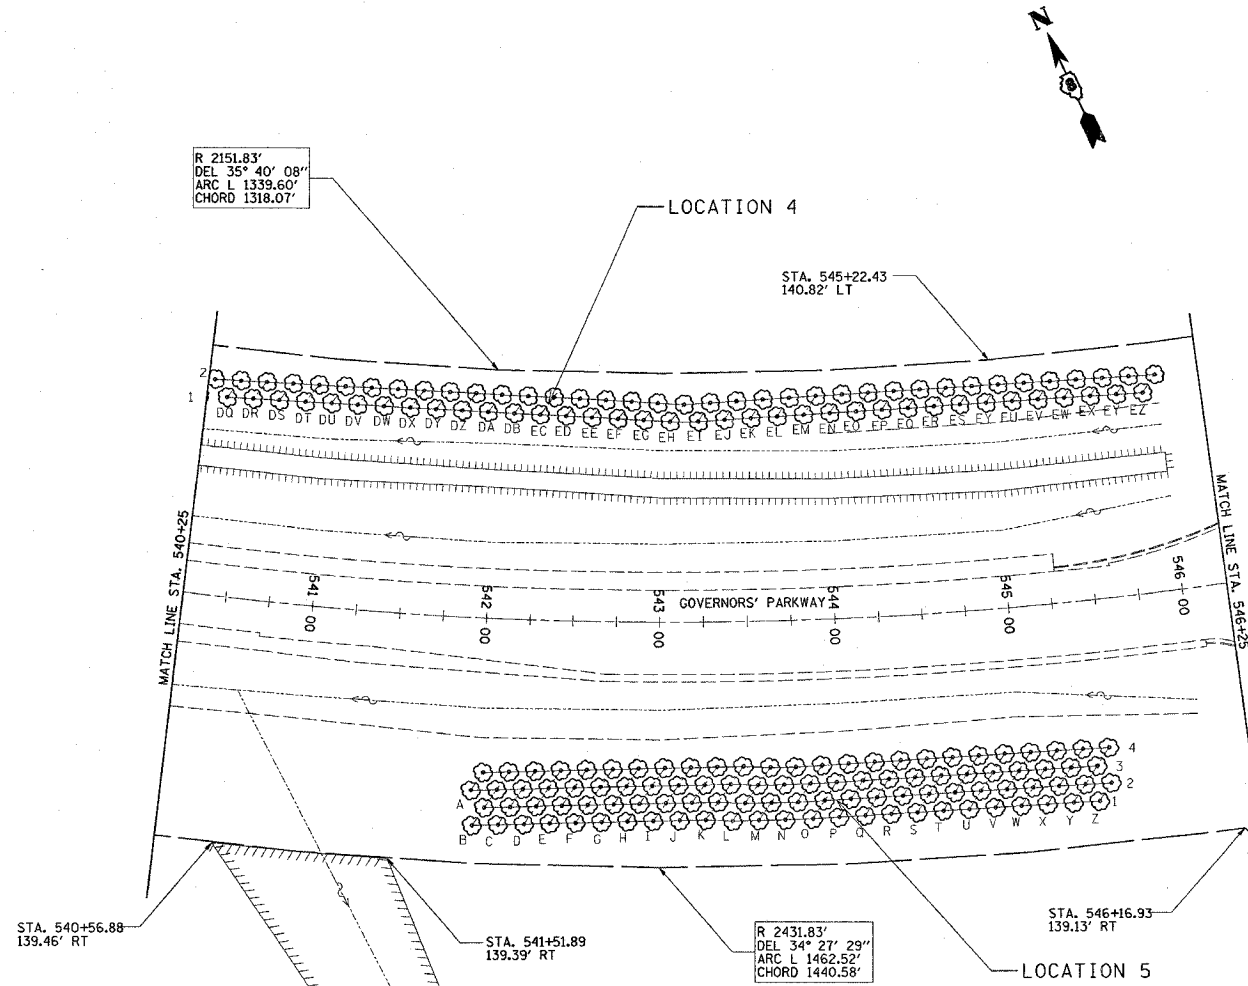

	1	2	3	4	5	6	7	8	9	10	11	12	13	14	15	16	17	18	19	20	21	22	23	24	25	26	TOTAL
ROW # 1		RM	GA	GA	GA	GA	GA	SO	GA	SO	PO	WO	RO	WA	PE	RM	GA	RM	BS	PO	BO	RO	BS	GA	SO	BS	25
ROW # 2		RO	BW	BW	WP	RM	BS	KC	SO	BS	PO	SH	BS	BO	WA	BW	BW	SO	BS	GA	BS	GA	BS	SO	BS	PO	25
ROW # 3		SH	PO	SH	CO	BO	BW	BW	PO	WO	RO	GA	PO	GA	RO	SH	PO	SH	PO	SH	PO	SH	WA	BO	BW	BW	25
ROW # 4		BO	WA	WA	GA	GA	GA	PO	BS	SH	WA	BO	BW	BW	WA	SO	RO	SO	GA	WA	CO	BO	BW	BW	SH	RM	25
TOTAL																											100

- LEGEND**
- RM RED MAPLE
  - SH SHAGBARK HICKORY
  - WA WHITE ASH
  - GA GREEN ASH
  - KC KENTUCKY COFFEE TREE
  - WP WHITE PINE
  - WO WHITE OAK
  - SO SHINGLE OAK
  - BO BUR OAK
  - CO CHESTNUT OAK
  - PE PECAN
  - PO PIN OAK
  - RO RED OAK
  - BS BASSWOOD
  - BW BLACK WALNUT

PLOT DATE = 3/28/2007  
 FILE NAME = c:\projects\var08205\plan\var08205.dgn  
 PLOT SCALE = 56.8000' / 1" IN.  
 REFERENCE = #REF#

REVISIONS	
NAME	DATE


ILLINOIS DEPARTMENT OF TRANSPORTATION

**PLAN VIEW**

FAP ROUTE VARIOUS  
SECTION DIST 8 LS 2006-1  
MADISON COUNTY

SCALE: VERT. DATE:      HORIZ. DATE:      DRAWN BY:      CHECKED BY:

ROW # 1	A	B	C	
ROW # 2	GA	BS	BS	BS	BS	RM	RM	KC	CO	CO	WA	WA	WO	WO	BO	BO	BO	BW	BW	BW	BW	GA	GA	
TOTAL	

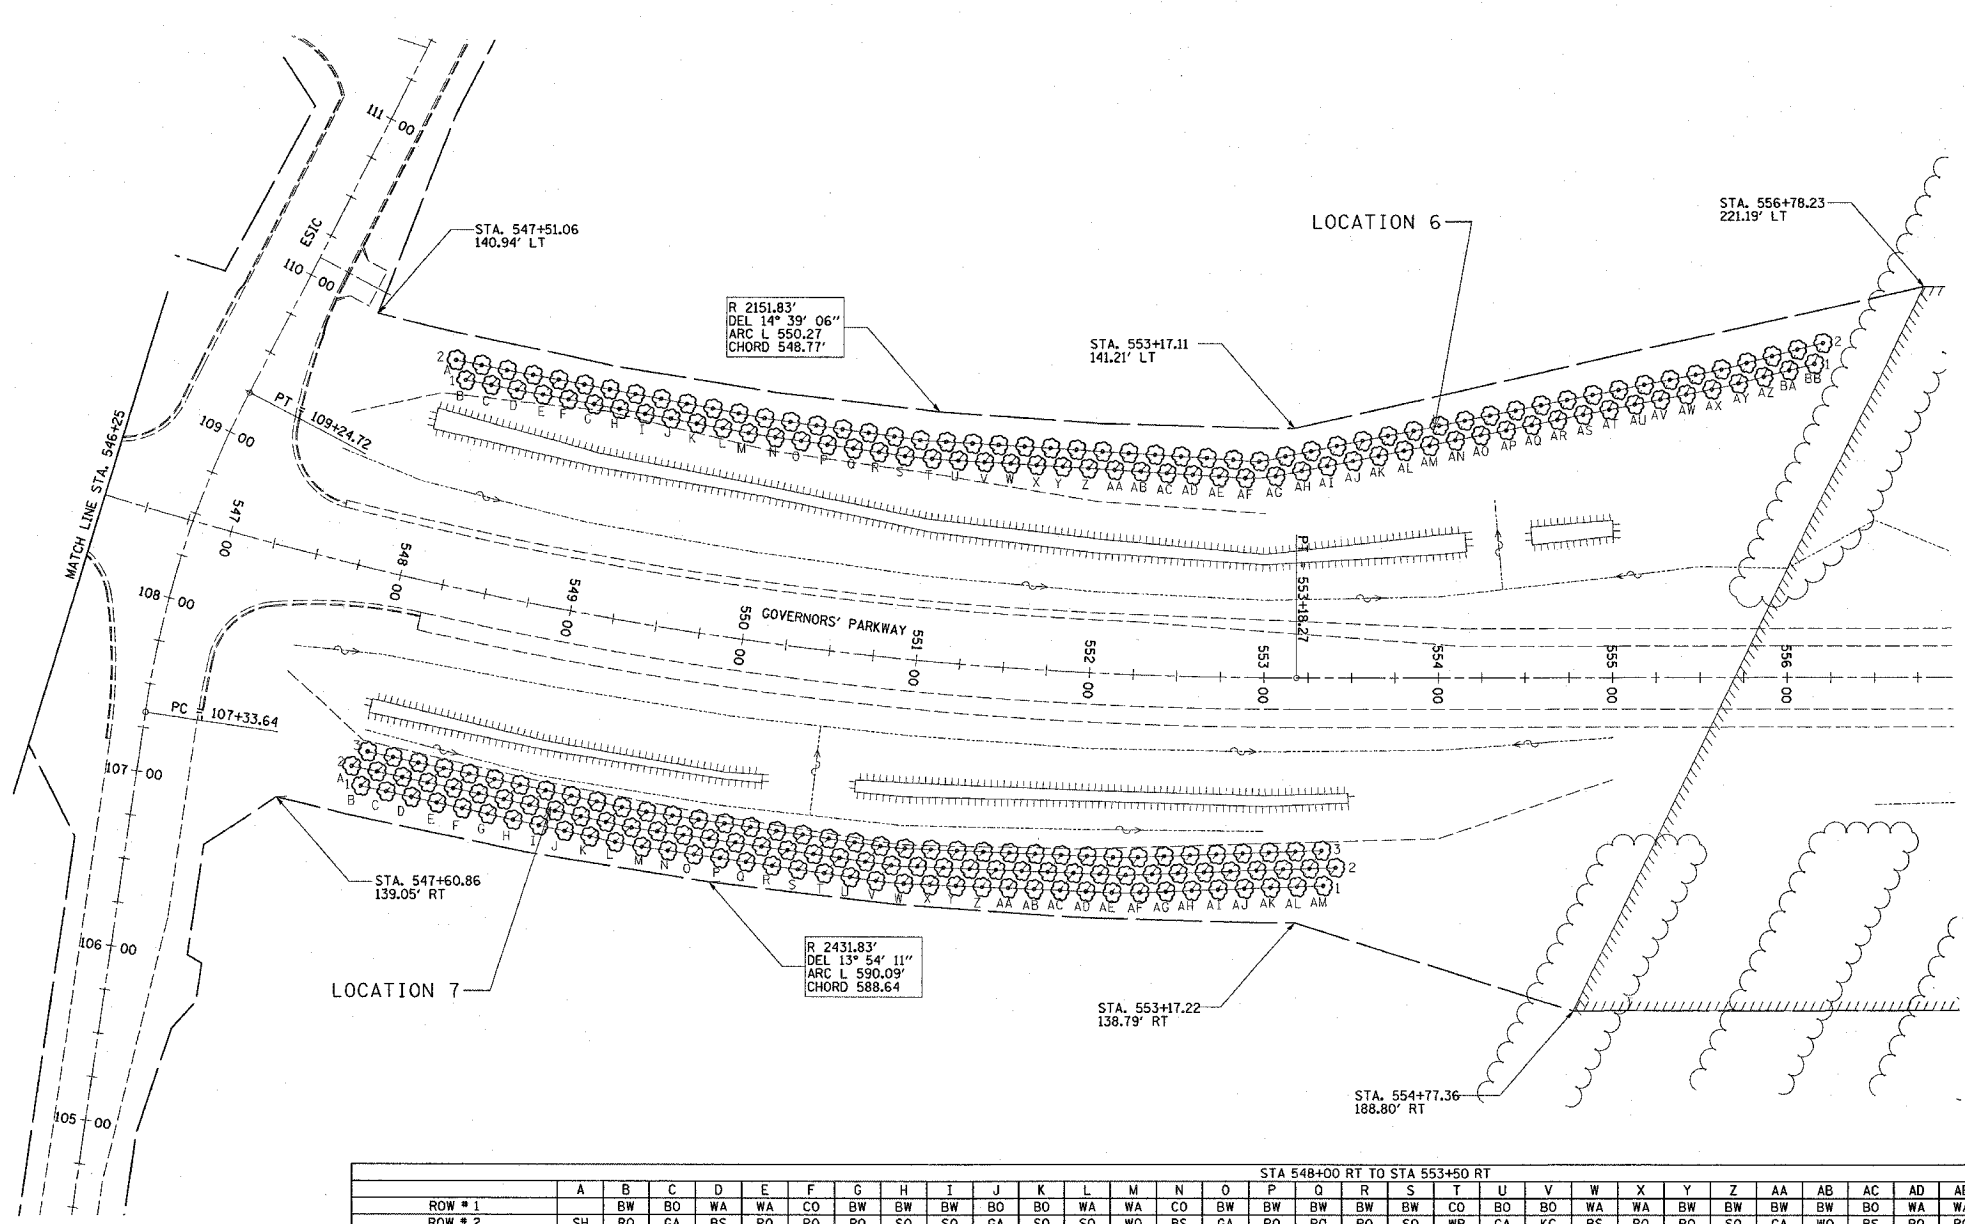

ROW # 1	A	B	C	TOTAL																	
ROW # 2	SH	RO	GA	BS	PO	PO	PO	SO	SO	GA	SO	SO	WO	BS	GA	RO	PO	PO	SO	WP	GA	KC	BS	PO	PO	SO	GA	WO	BS	PO	PO	SO	GA	SO	PO	PO	BS	PE	RO																		
ROW # 3	GA	RM	BS	GA	SO	RO	GA	SH	PO	GA	BS	BS	GA	SH	RO	GA	RM	SH	GA	BS	BS	GA	RO	SH	CA	RM	BS	GA	RO	SH	GA	RM	SH	GA	BS	BS	GA	RM																			
TOTAL	

LEGEND  
 RM RED MAPLE  
 SH SHAGBARK HICKORY  
 WA WHITE ASH  
 GA GREEN ASH  
 KC KENTUCKY COFFEE TREE  
 WP WHITE PINE  
 WO WHITE OAK  
 SO SHINGLE OAK  
 BO BUR OAK  
 CO CHESTNUT OAK  
 PE PECAN  
 PO PIN OAK  
 RO RED OAK  
 BS BASSWOOD  
 BW BLACK WALNUT


REVISIONS	
NAME	DATE

ILLINOIS DEPARTMENT OF TRANSPORTATION  
 PLAN VIEW  
 FAP ROUTE VARIOUS  
 SECTION DIST 8 LS 2006-1  
 MADISON COUNTY  
 SCALE: VERT.     DRAWN BY  
           HORIZ.     CHECKED BY  
 DATE


PLOT DATE = 02/20/2007  
 FILE NAME = c:\pvc\meta\d082805\plan\p082805.dgn  
 PLOT SCALE = 1/8" = 100'  
 REFERENCE




F.A.P. RTE.	SECTION	COUNTY	TOTAL SHEETS	SHEET NO.
VAR	D-8 LS 2006-1	MADISON	9	9
STA.		TO STA.		
FED. ROAD DIST. NO.		ILLINOIS FED. AID PROJECT		

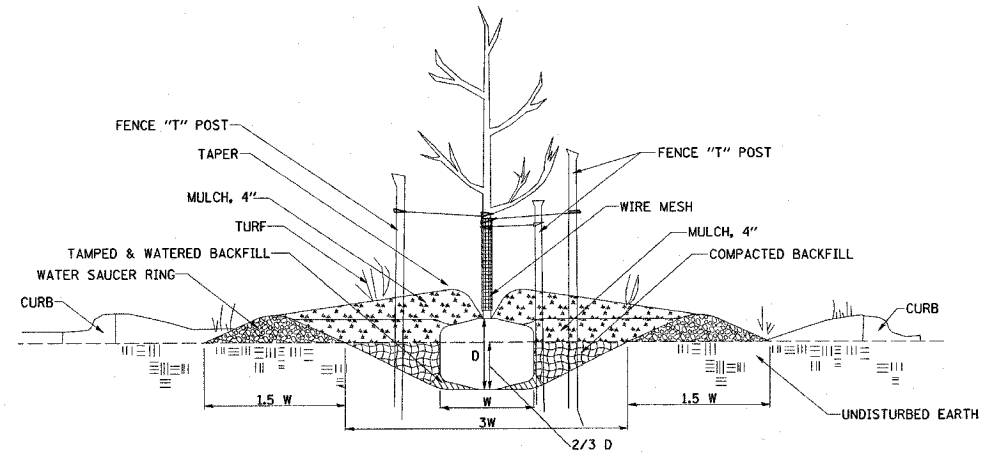


PARKWAY PLANTING DETAIL

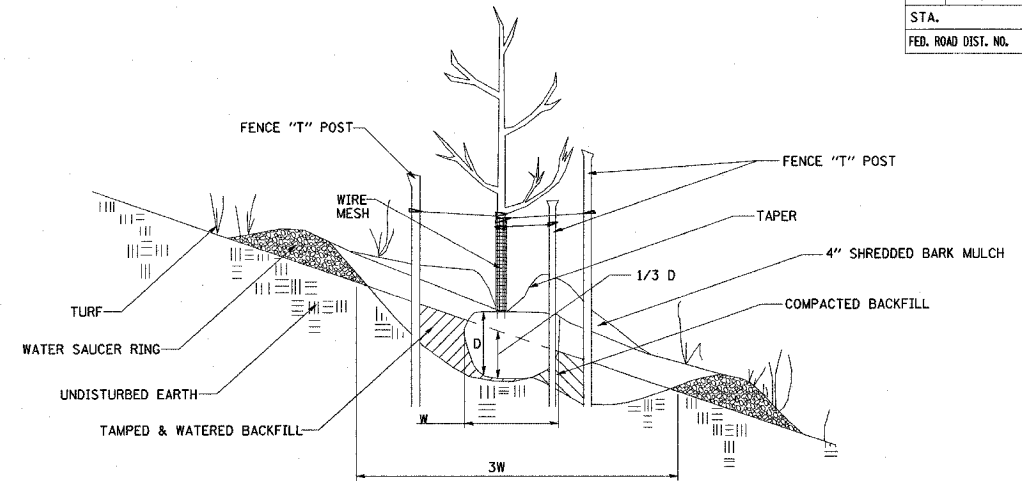

HILLSIDE PLANTING DETAIL

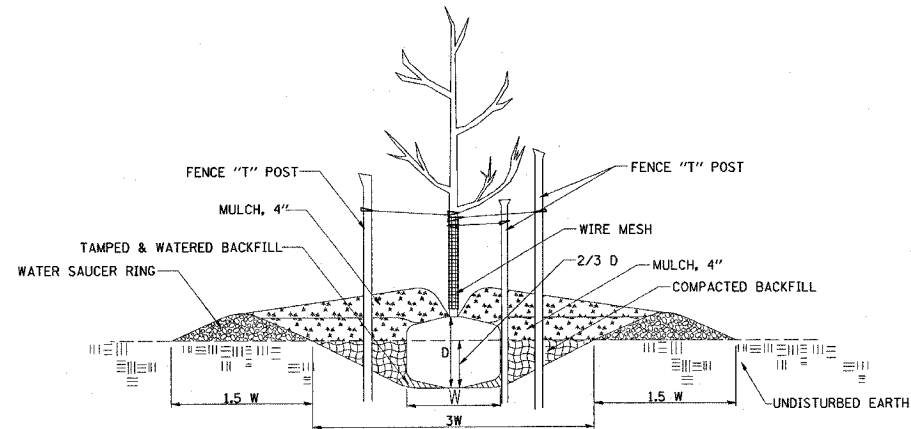

FLAT GROUND PLANTING DETAIL

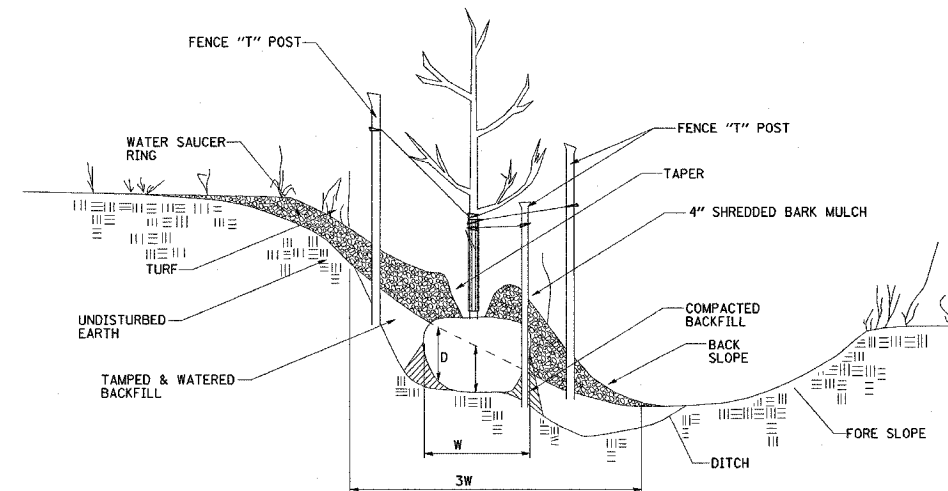

DITCH AREA PLANTING DETAIL

TREE PLANTING SCHEDULE						
TREE SIZE	SHRUB TREE	EVERGREEN	MIN. DIAMETER	MIN. DEPTH	HOLE DEPTH	HOLE DEPTH
CALIPER	HEIGHT	HEIGHT	BALL W	BALL D	2/3 D	3 W
IN	FT	FT	IN	IN	IN	IN
2	9	7	24	24	11	72
2 1/2	10	8	28	28	12	84

REVISIONS	
NAME	DATE

ILLINOIS DEPARTMENT OF TRANSPORTATION  
**PLAN VIEW**  
 FAP ROUTE VARIOUS  
 SECTION DIST 8 LS 2006-1  
 MADISON COUNTY  
 SCALE: VERT. \_\_\_\_\_  
 DATE \_\_\_\_\_ DRAWN BY \_\_\_\_\_  
 CHECKED BY \_\_\_\_\_

PLOT DATE = 3/28/2007  
 FILE NAME = c:\pwork\secta\ed8285\plan\plan082285.dgn  
 PLOT SCALE = 50.0000' / IN  
 REFERENCE = #REF#