

F.A.P. RTE.	SECTION	COUNTY	TOTAL SHEETS	SHEET NO.
120R-1	ST. CLAIR	74	16	

STA. \_\_\_\_\_ TO STA. \_\_\_\_\_  
 FED. ROAD DIST. NO. \_\_\_\_\_ ILLINOIS FED. AID PROJECT  
 \* FAP 592/FAU 9251


HMA SURFACE REMOVAL-BUTT JOINT

PLAN	SURVEYED	DATE
NO.		


BY: \_\_\_\_\_ DATE: \_\_\_\_\_  
 CHECKED BY: \_\_\_\_\_ DATE: \_\_\_\_\_  
 NO. \_\_\_\_\_

PROFILE	SURVEYED	DATE
NO.		

BY: \_\_\_\_\_ DATE: \_\_\_\_\_  
 CHECKED BY: \_\_\_\_\_ DATE: \_\_\_\_\_  
 NO. \_\_\_\_\_

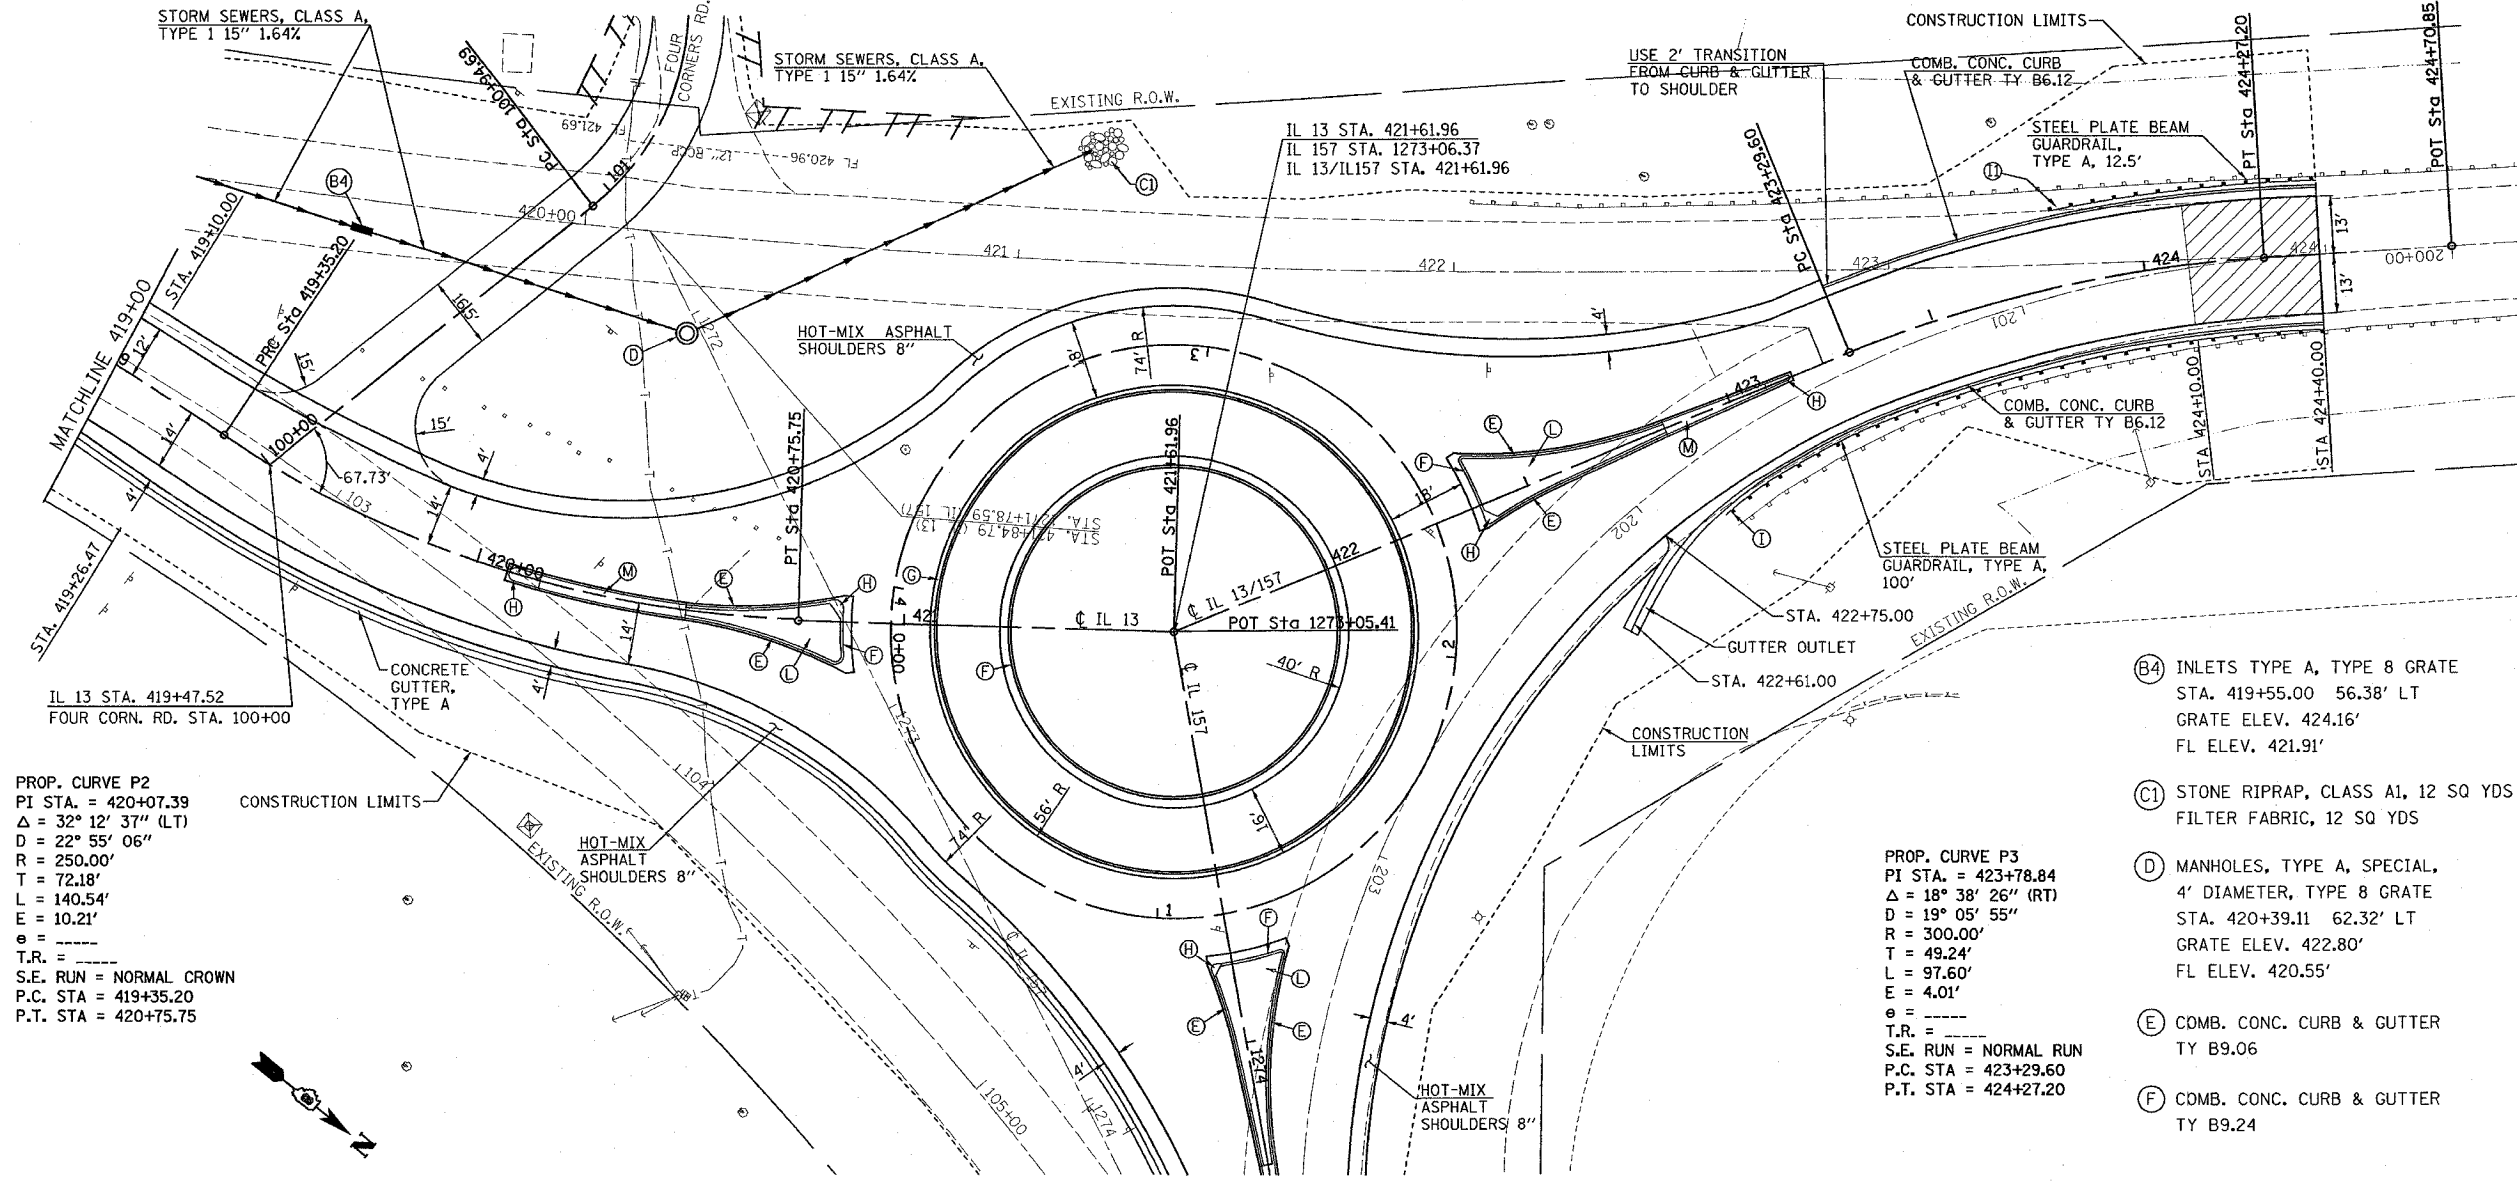

- (G) COMBINATION CONCRETE CURB AND GUTTER, TYPE M-2.12
- (H) PROPOSED CONCRETE MEDIAN, RAMPED NOSE
- (I) TRAFFIC BARRIER TERMINAL TYPE 1, SPECIAL (TANGENT) STA. 422+91.35 TERMINAL MARKER-DIRECT APPLIED, 1 EACH
- (II) TRAFFIC BARRIER TERMINAL TYPE 1, SPECIAL (TANGENT) STA. 423+81.36 TERMINAL MARKER-DIRECT APPLIED, 1 EACH
- (L) CONCRETE MEDIAN SURFACE, 4"
- (M) CONCRETE MEDIAN, TYPE SB-9.06
- (B4) INLETS TYPE A, TYPE 8 GRATE STA. 419+55.00 56.38' LT GRATE ELEV. 424.16' FL ELEV. 421.91'
- (C1) STONE RIPRAP, CLASS A1, 12 SQ YDS FILTER FABRIC, 12 SQ YDS
- (D) MANHOLES, TYPE A, SPECIAL, 4' DIAMETER, TYPE 8 GRATE STA. 420+39.11 62.32' LT GRATE ELEV. 422.80' FL ELEV. 420.55'
- (E) COMB. CONC. CURB & GUTTER TY B9.06
- (F) COMB. CONC. CURB & GUTTER TY B9.24

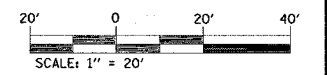

PLOT DATE = 4/6/2007  
 FILE NAME = c:\p\projects\10805\plan\10805a.dgn  
 PLOT SCALE = 26.0000 / 1 IN.  
 REFERENCE = #REF#

