



F.A.P. RTE.	SECTION	COUNTY	TOTAL SHEETS	SHEET NO.
•	120R-1	ST. CLAIR	74	18
STA.		TO STA.		
FED. ROAD DIST. NO.		ILLINOIS FED. AID PROJECT		

FAP 592/FAU 9251

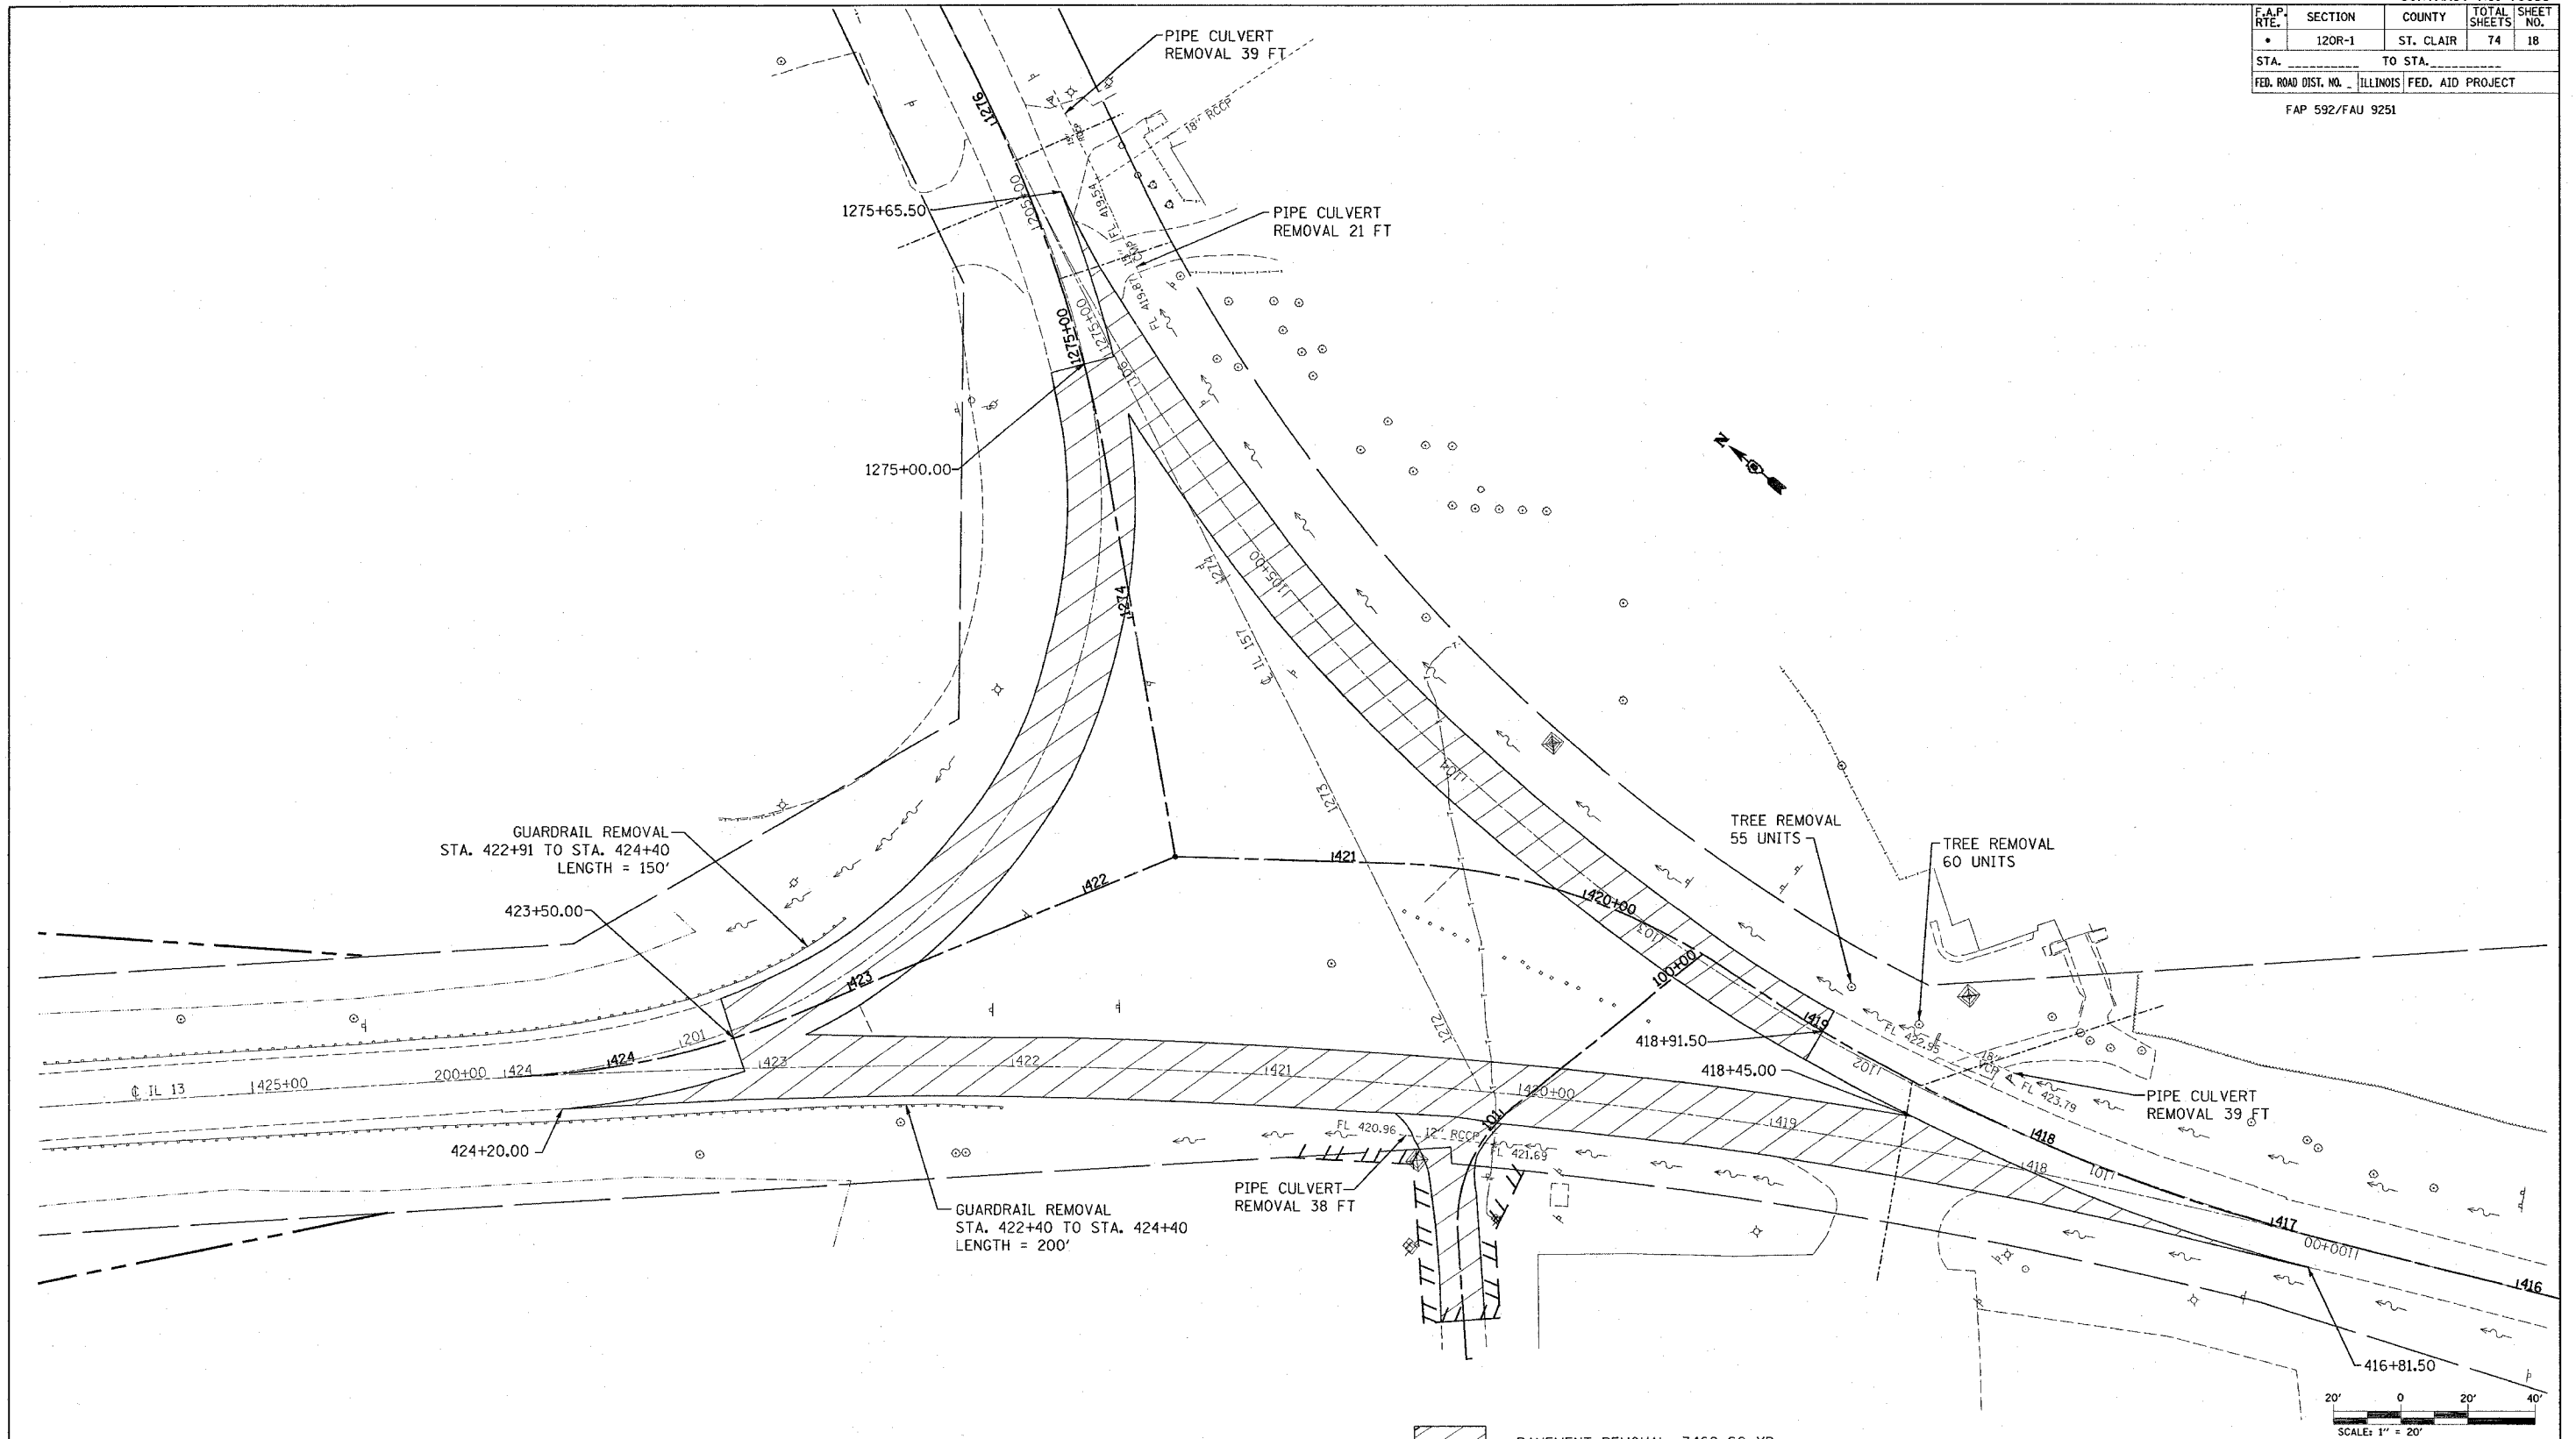

- PAVEMENT REMOVAL, 3469 SQ YD

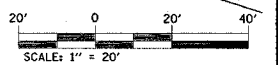

REVISIONS	
NAME	DATE

ILLINOIS DEPARTMENT OF TRANSPORTATION  
**REMOVAL ITEMS**  
 FAP ROUTE 592/FAU 9251  
 SECTION 120R-1  
 ST. CLAIR COUNTY  
 SCALE: VERT. \_\_\_\_\_  
 HORIZ. \_\_\_\_\_  
 DATE \_\_\_\_\_ DRAWN BY \_\_\_\_\_  
 CHECKED BY \_\_\_\_\_

PLOT DATE = 4/6/2007  
 PLOT SCALE = 38.0000 IN.  
 USER NAME = dntalmerjn