



F.A.P. RTE.	SECTION	COUNTY	TOTAL SHEETS	SHEET NO.
*	120R-1	ST. CLAIR	74	19
STA. _____		TO STA. _____		
FED. ROAD DIST. NO. ILLINOIS FED. AID PROJECT				
* FAP 592/FAU 9251				

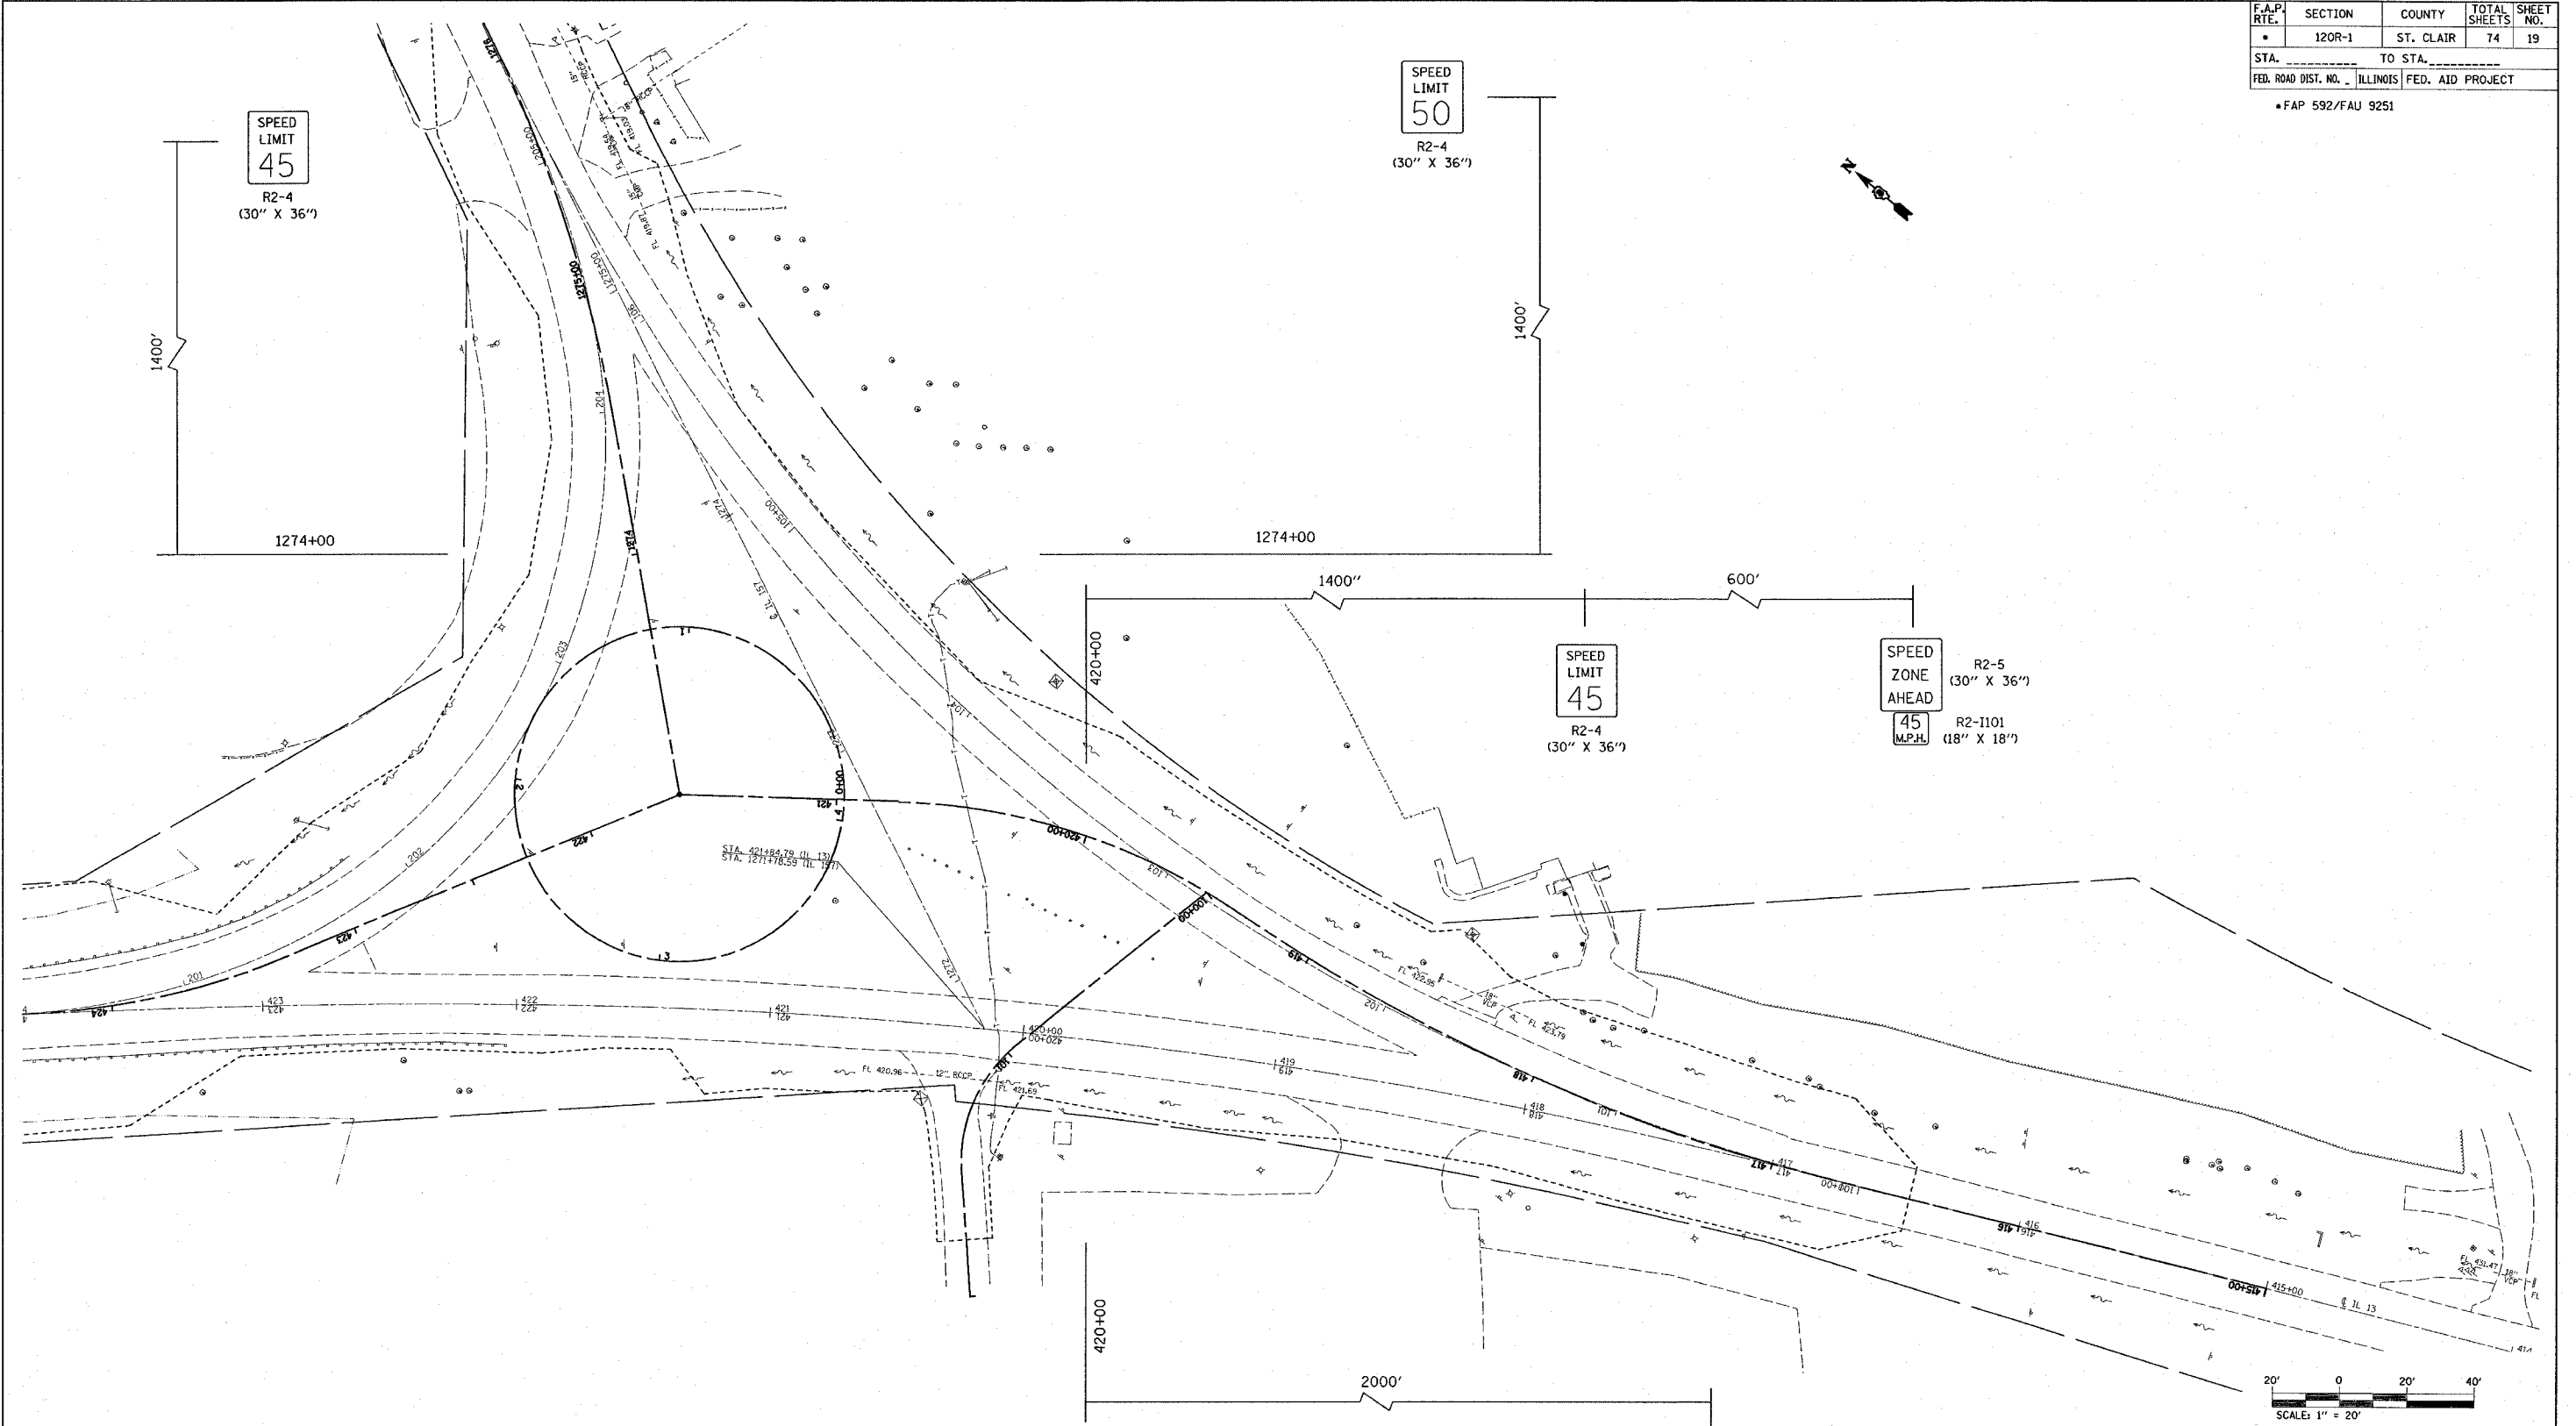

PLOT DATE = 3/22/2007
 FILE NAME = c:\projects\road\120R-1\plan\120R-1.dgn
 PLOT SCALE = 3/8"=1'-0"
 USER NAME = dms1menj

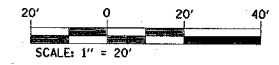

REVISIONS	
NAME	DATE

ILLINOIS DEPARTMENT OF TRANSPORTATION
PRE STAGE ONE
 FAP ROUTE 592/FAU 9251
 SECTION 120R-1
 ST. CLAIR COUNTY
 SCALE: VERT. _____
 HORIZ. _____
 DATE _____ DRAWN BY _____
 CHECKED BY _____