



F.A.P. RTE.	SECTION	COUNTY	TOTAL SHEETS	SHEET NO.
*	120R-1	ST. CLAIR	74	20
STA. _____		TO STA. _____		
FED. ROAD DIST. NO. - ILLINOIS FED. AID PROJECT				

*FAP 592/FAU 9251

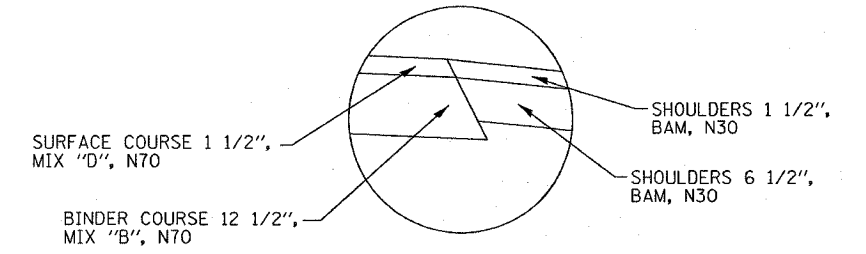

THE FINAL LIFT SHALL BE PLACED, FOR THE DRIVING PAVEMENT AND THE SHOULDER, DURING STAGE III. THIS SHALL BE PAID FOR BY THE RESPECTIVE PAY ITEM. NO ADDITIONAL COMPENSATION WILL BE ALLOWED.

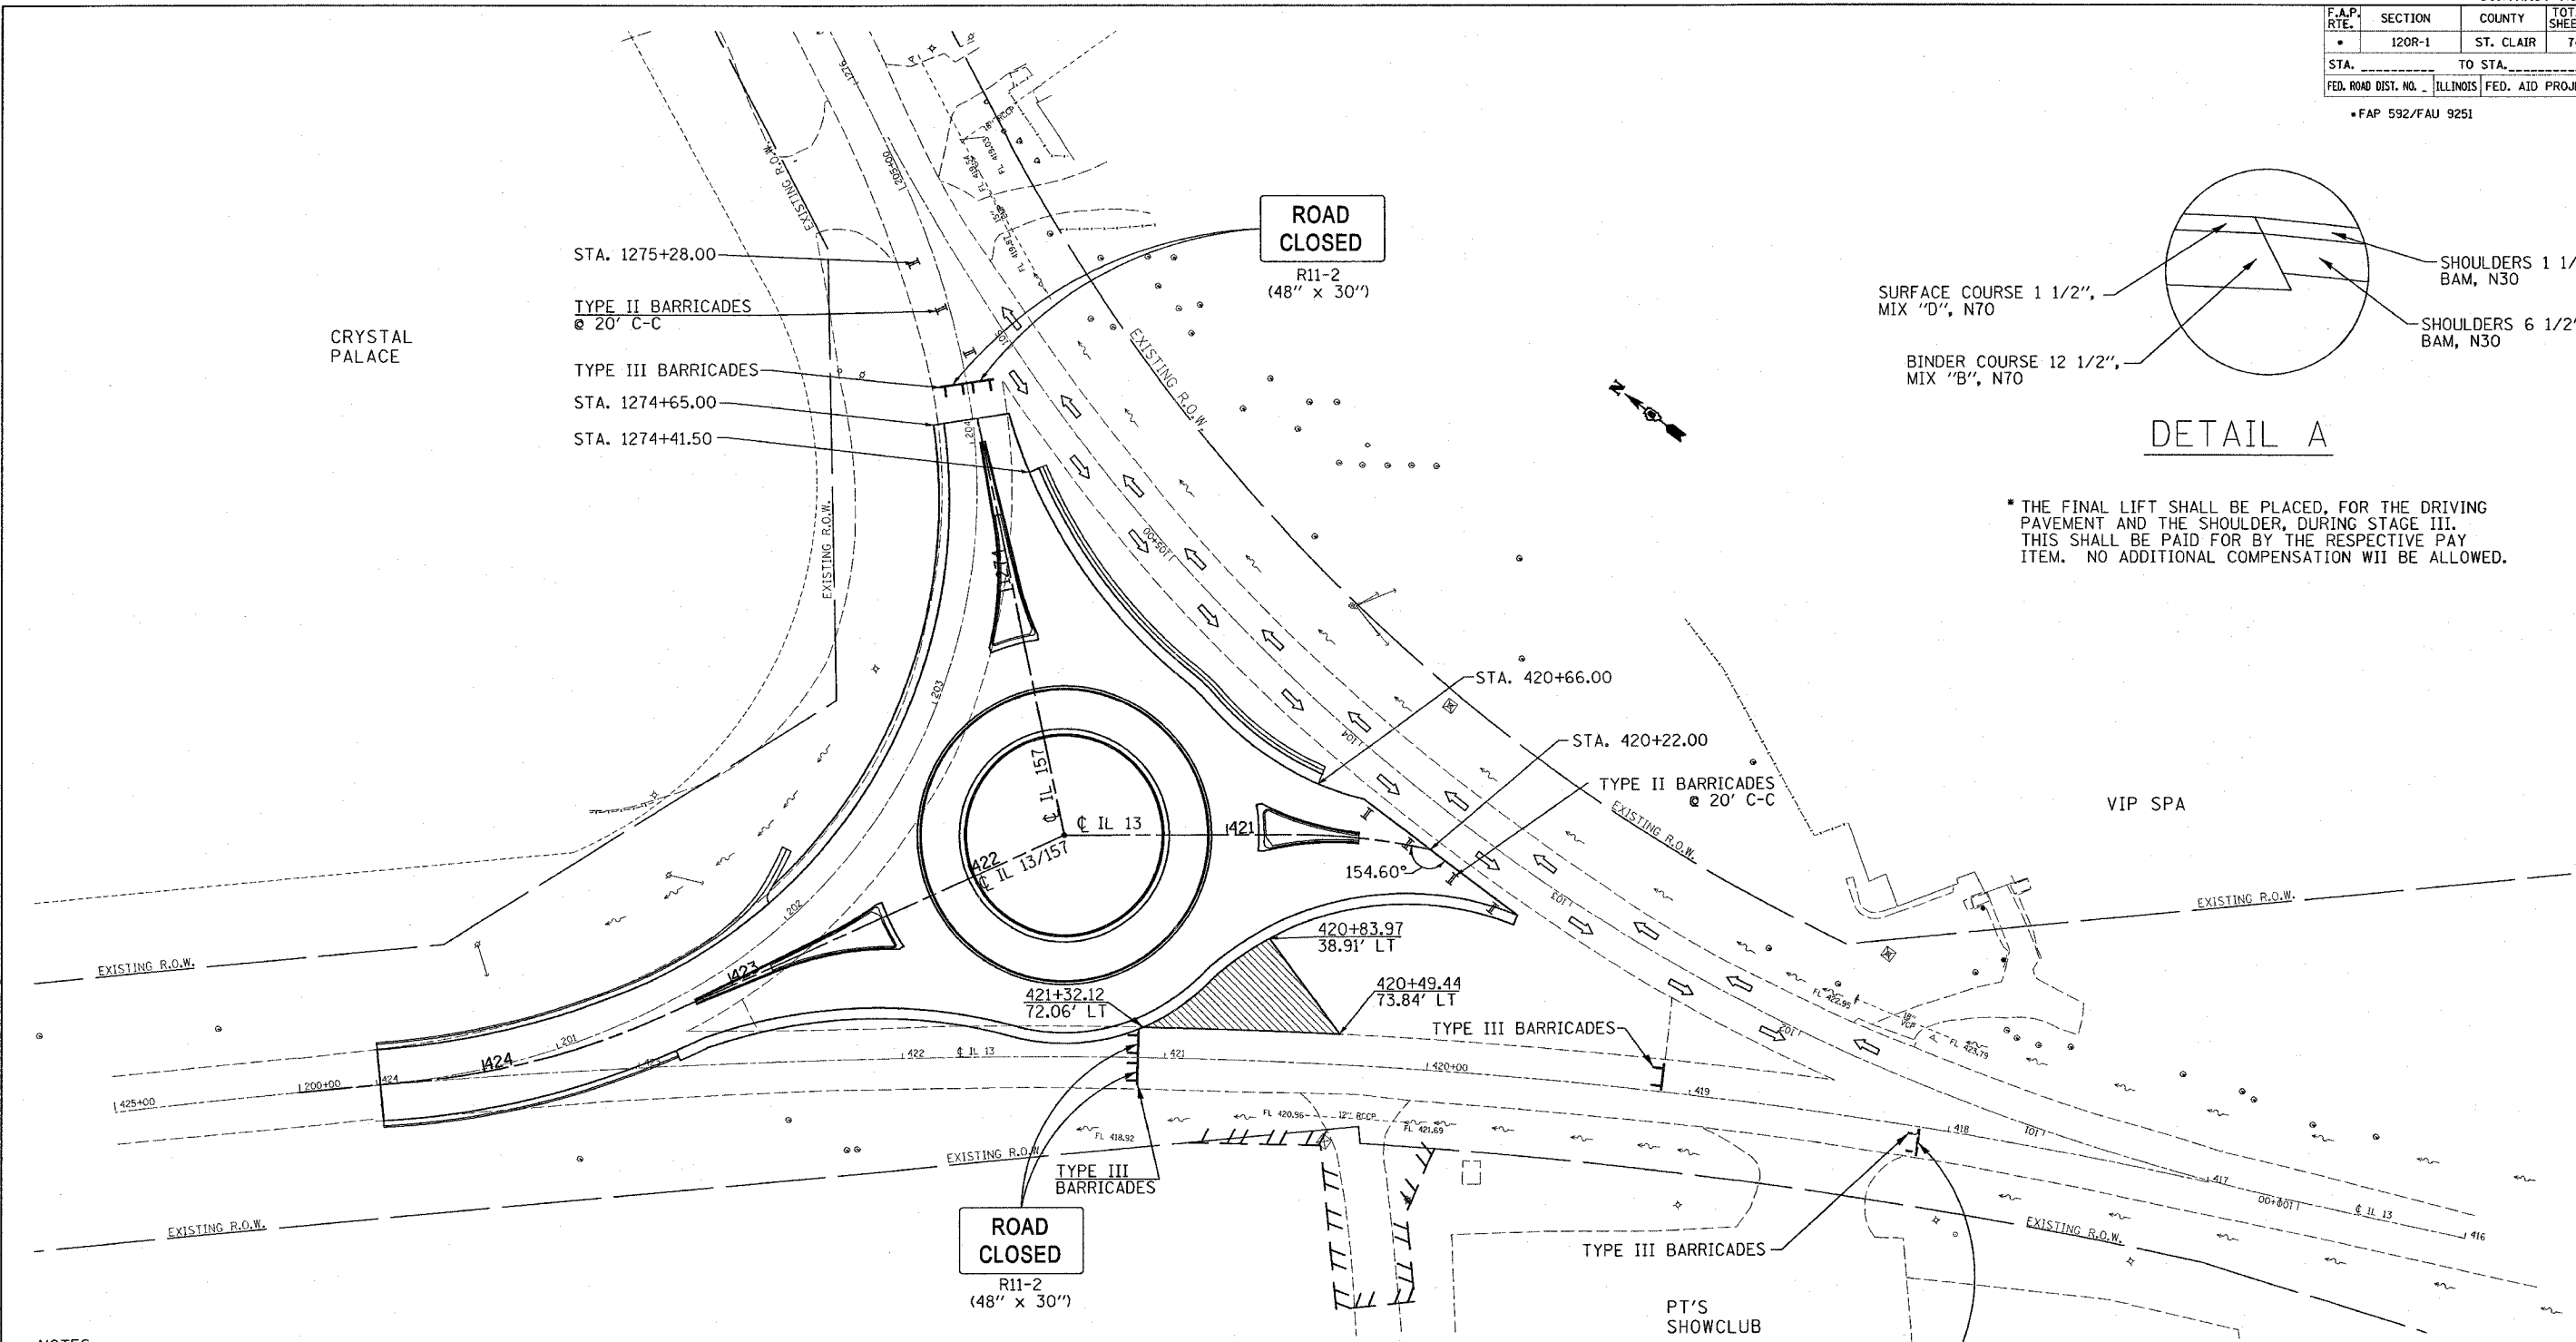


NOTES:
 ALL TYPE II BARRICADES WILL REQUIRE STEADY BURN WARNING LIGHTS, AND ALL TYPE III BARRICADES WILL REQUIRE FLASHING WARNING LIGHTS. THIS WILL BE PAID FOR AS "TRAFFIC CONTROL AND PROTECTION (SPECIAL)".

BITUMINOUS SHOULDER ELEVATION WILL MATCH ADJACENT PAVEMENT. THE TOP LIFT OF SHOULDER WILL BE PLACED IN SUBSEQUENT STAGES WITH ADJACENT SURFACE COURSE. THIS WILL BE PAID AS HOT-MIX ASPHALT SHOULDERS 8". NO ADDITIONAL COMPENSATION WILL BE PAID. SEE DETAIL.

CONSTRUCTION SIGNING SHALL BE IN PLACE DURING WORKING HOURS. THE SIGNING SHALL BE CONSISTENT WITH STANDARD 701006. IT WILL BE THE CONTRACTOR'S RESPONSIBILITY TO FURNISH AND MAINTAIN SIGNING. NO ADDITIONAL COMPENSATION WILL BE ALLOWED. DETOUR SIGNING FOR THE ROAD CLOSURE WILL BE IN PLACE AT THE START OF THE CONTRACT. CONSTRUCTION SIGNS SHALL BE PLACED IN A MANNER AS TO NOT CONFLICT WITH THE ROAD CLOSURE/DETOUR SIGNING OR AS DIRECTED BY THE ENGINEER.

BOXERS AND BRIEFS

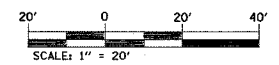

REVISIONS	
NAME	DATE

ILLINOIS DEPARTMENT OF TRANSPORTATION

STAGE ONE

FAP ROUTE 592/FAU 9251
 SECTION 120R-1
 ST. CLAIR COUNTY

SCALE: VERT. _____
 HORIZ. _____
 DATE _____

DRAWN BY _____
 CHECKED BY _____

PLOT DATE = 4/6/2007
 FILE NAME = c:\projects\76959\plan\plan108085.dgn
 PLOT SCALE = 30.0000 / IN.
 USER NAME = drcalmanu