



F.A.P. RTE.	SECTION	COUNTY	TOTAL SHEETS	SHEET NO.
*	120R-1	ST. CLAIR	74	21
STA. _____		TO STA. _____		
FED. ROAD DIST. NO. _____ ILLINOIS FED. AID PROJECT				
* FAP 592/FAU 9251				

— CONSTRUCTED UNDER TRAFFIC

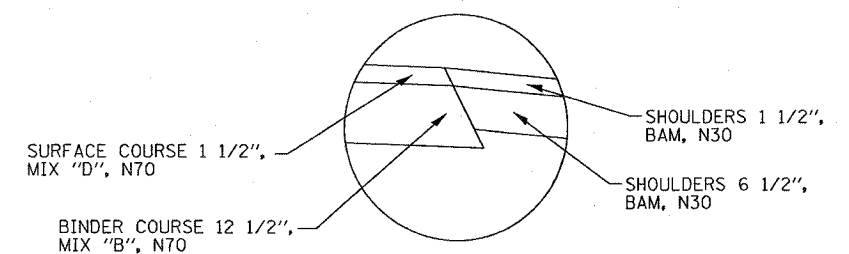

\* THE FINAL LIFT SHALL BE PLACED, FOR THE DRIVING PAVEMENT AND THE SHOULDER, DURING STAGE III. THIS SHALL BE PAID FOR BY THE RESPECTIVE PAY ITEM. NO ADDITIONAL COMPENSATION WILL BE ALLOWED.

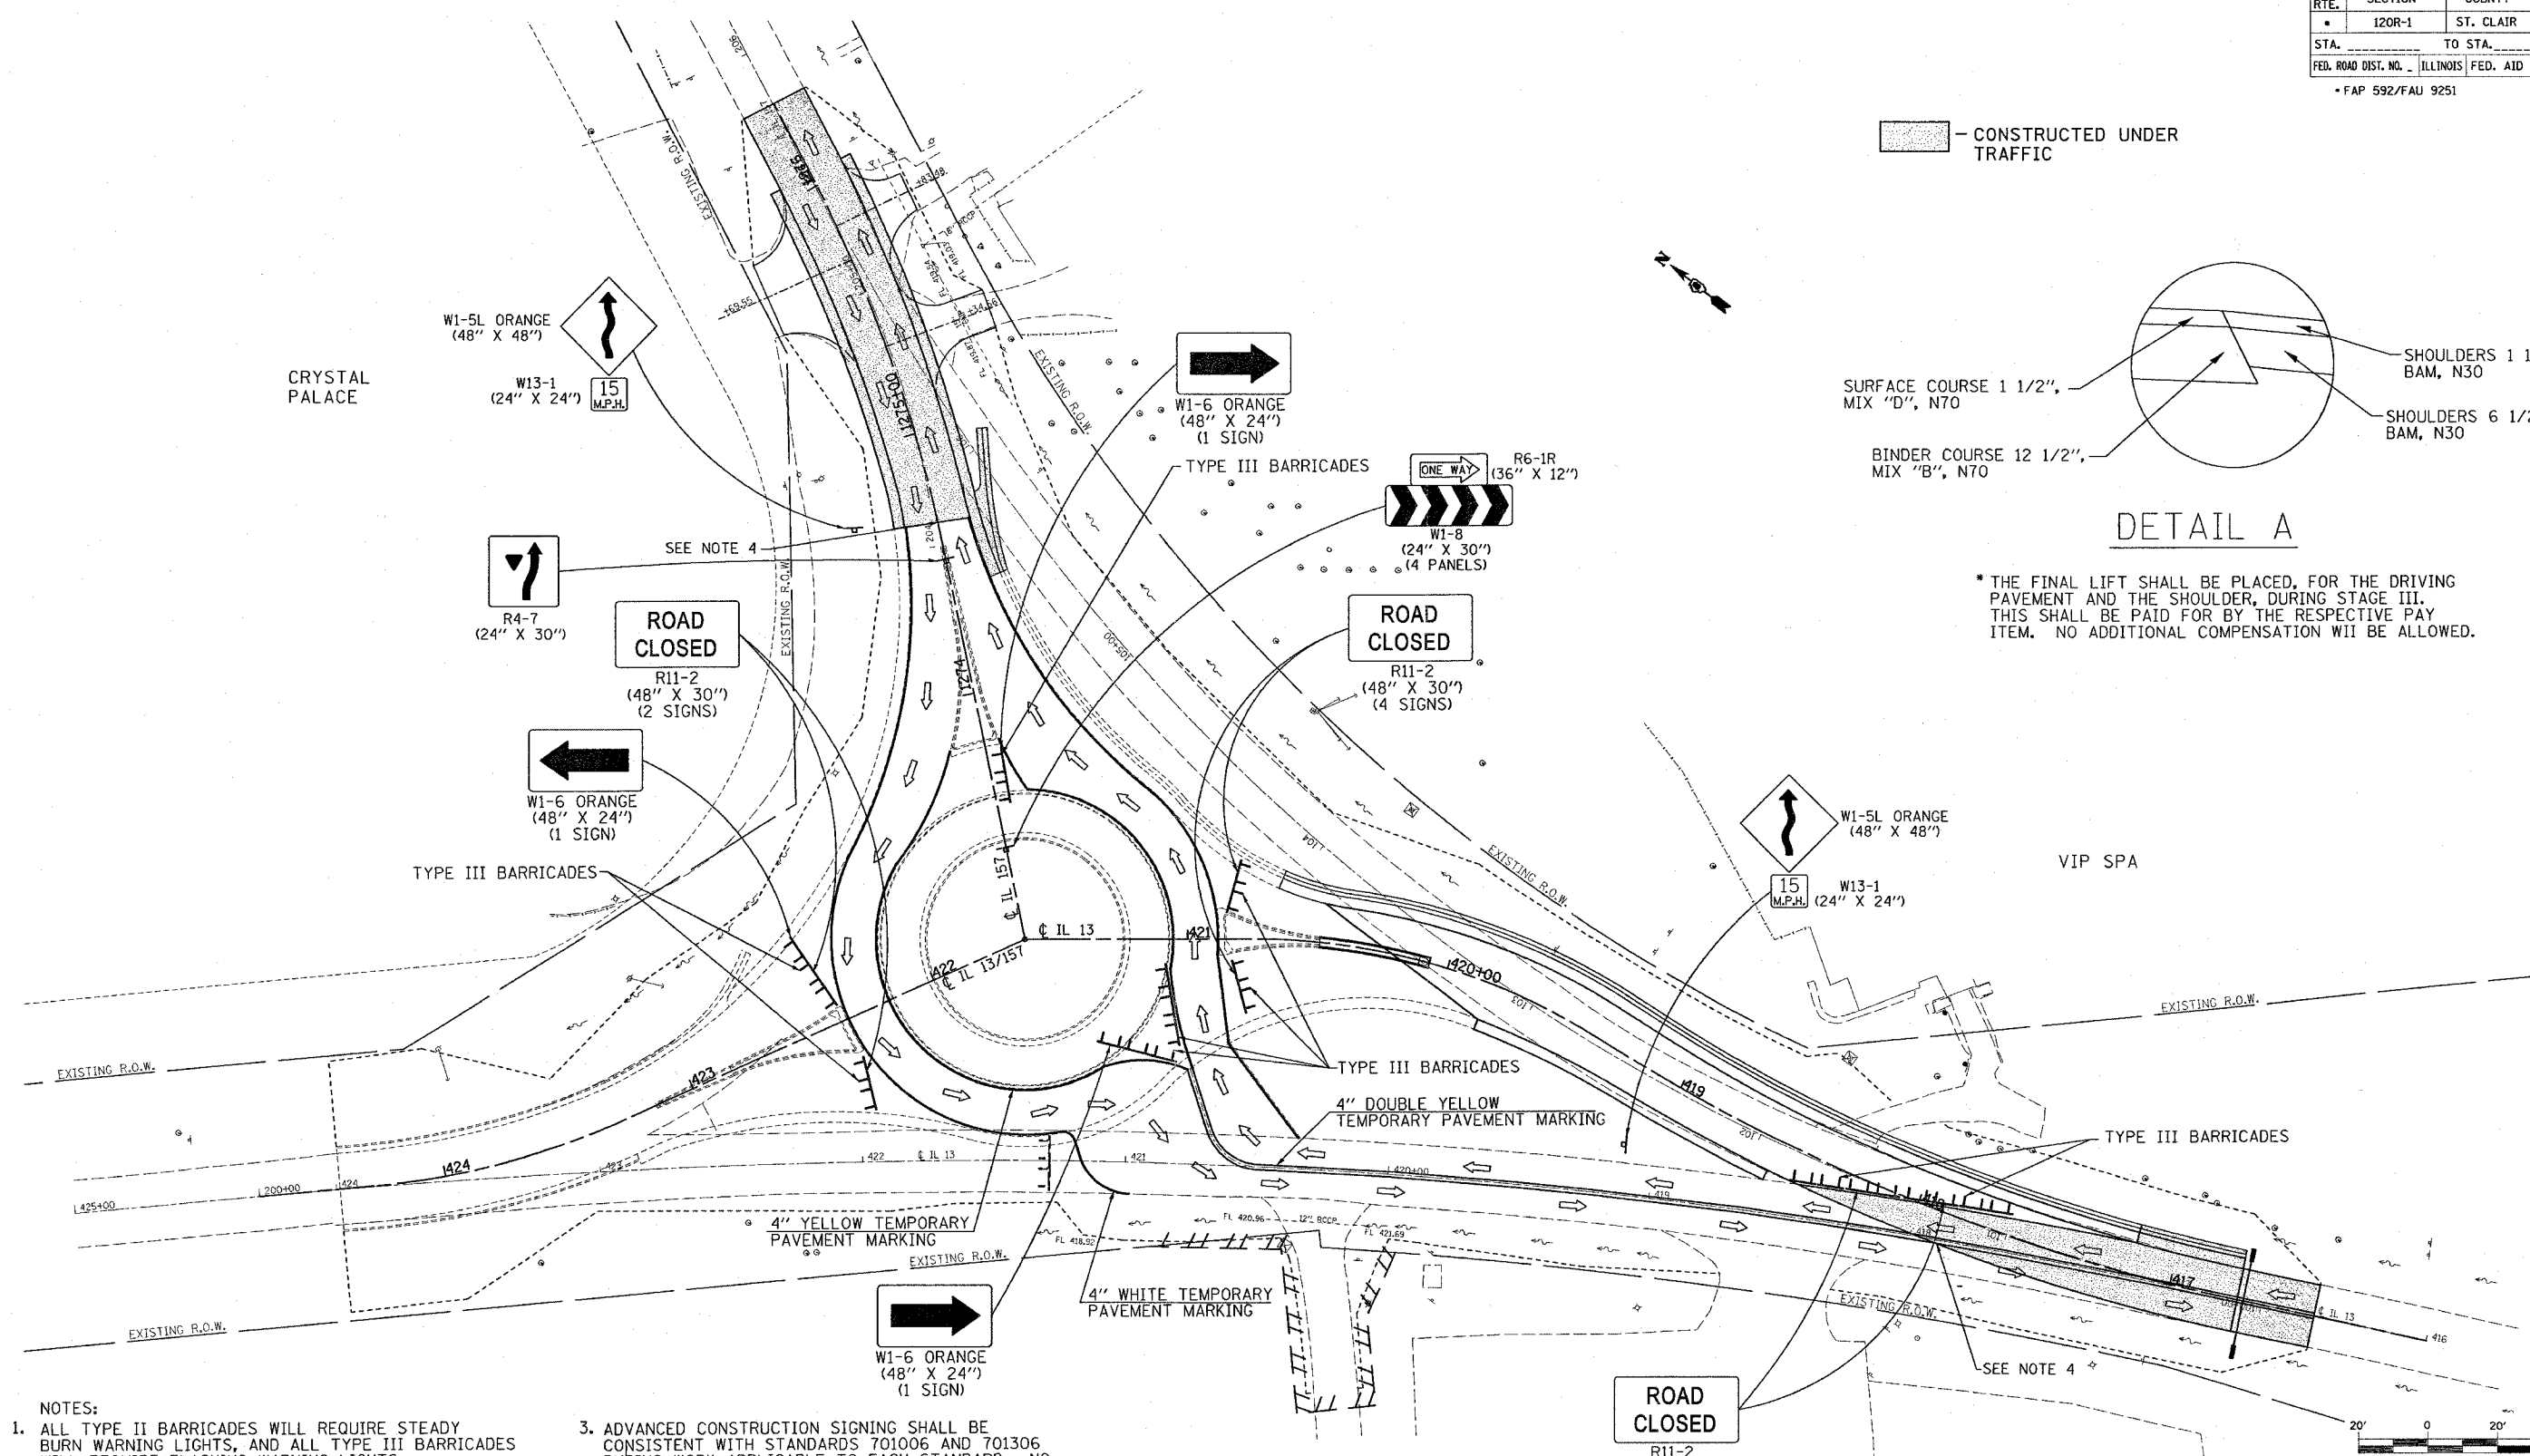

NOTES:

- ALL TYPE II BARRICADES WILL REQUIRE STEADY BURN WARNING LIGHTS, AND ALL TYPE III BARRICADES WILL REQUIRE FLASHING WARNING LIGHTS. THIS WILL BE PAID FOR AS TRAFFIC CONTROL AND PROTECTION SPECIAL.
- BITUMINOUS SHOULDER ELEVATION WILL MATCH ADJACENT PAVEMENT. THE TOP LIFT OF SHOULDER WILL BE PLACED IN SUBSEQUENT STAGES WITH ADJACENT SURFACE COURSE. THIS WILL BE PAID AS HOT-MIX ASPHALT SHOULDERS 8". NO ADDITIONAL COMPENSATION WILL BE PAID.
- ADVANCED CONSTRUCTION SIGNING SHALL BE CONSISTENT WITH STANDARDS 701006 AND 701306 DURING WORK APPLICABLE TO EACH STANDARD. NO COMPENSATION IS ALLOWED FOR TRAFFIC CONTROL AND PROTECTION 701006. TRAFFIC CONTROL AND PROTECTION STANDARD 701306 WILL BE PAID FOR SEPARATELY.
- THE CONTRACTOR SHALL CONSTRUCT A TEMPORARY BITUMINOUS RAMP, CONSISTENT WITH SECTION 406 OF THE STANDARD SPECIFICATIONS, TO TRANSITION PAVEMENT AFTER RESURFACING. THE CONSTRUCTION AND REMOVAL OF SAID RAMP WILL BE INCLUDED AS PART OF "TRAFFIC CONTROL AND PROTECTION (SPECIAL)".

BOXERS AND BRIEFS

REVISIONS	
NAME	DATE

ILLINOIS DEPARTMENT OF TRANSPORTATION

**STAGE TWO**

FAP ROUTE 592/FAU 9251

SECTION 120R-1

ST. CLAIR COUNTY

SCALE: VERT. \_\_\_\_\_

HORIZ. \_\_\_\_\_

DATE \_\_\_\_\_

DRAWN BY \_\_\_\_\_

CHECKED BY \_\_\_\_\_

PLOT DATE = 4/16/2007  
 FILE NAME = c:\projects\ad\8085\plan\8085.dgn  
 PLOT SCALE = 30.0000 / 1" = 20'  
 USER NAME = dms\mduffy