


*FAP592/FAU9251		CONTRACT NO. 76959		
F.A.P. RTE.	SECTION	COUNTY	TOTAL SHEETS	SHEET NO.
*	120R-1	ST. CLAIR	74	35
STA. 420+00.00		TO STA. 420+50.00		
FED. ROAD DIST. NO.		ILLINOIS FED. AID PROJECT		

FINAL SURVEY	SURVEYED	DATE
NOTE BOOK	PLOTTED	
NO.	TEMPLATE	
	AREAS CHECKED	

ORIGINAL SURVEY	SURVEY	DATE
NO.	PLOTTED	
	TEMPLATE	
	AREAS CHECKED	

PLOT DATE = 4/16/2007
 FILE NAME = c:\projects\10005\plan\wash\10005.dwg
 PLOT SCALE = 5/8" = 1' / IN.
 USER NAME = gmdalman

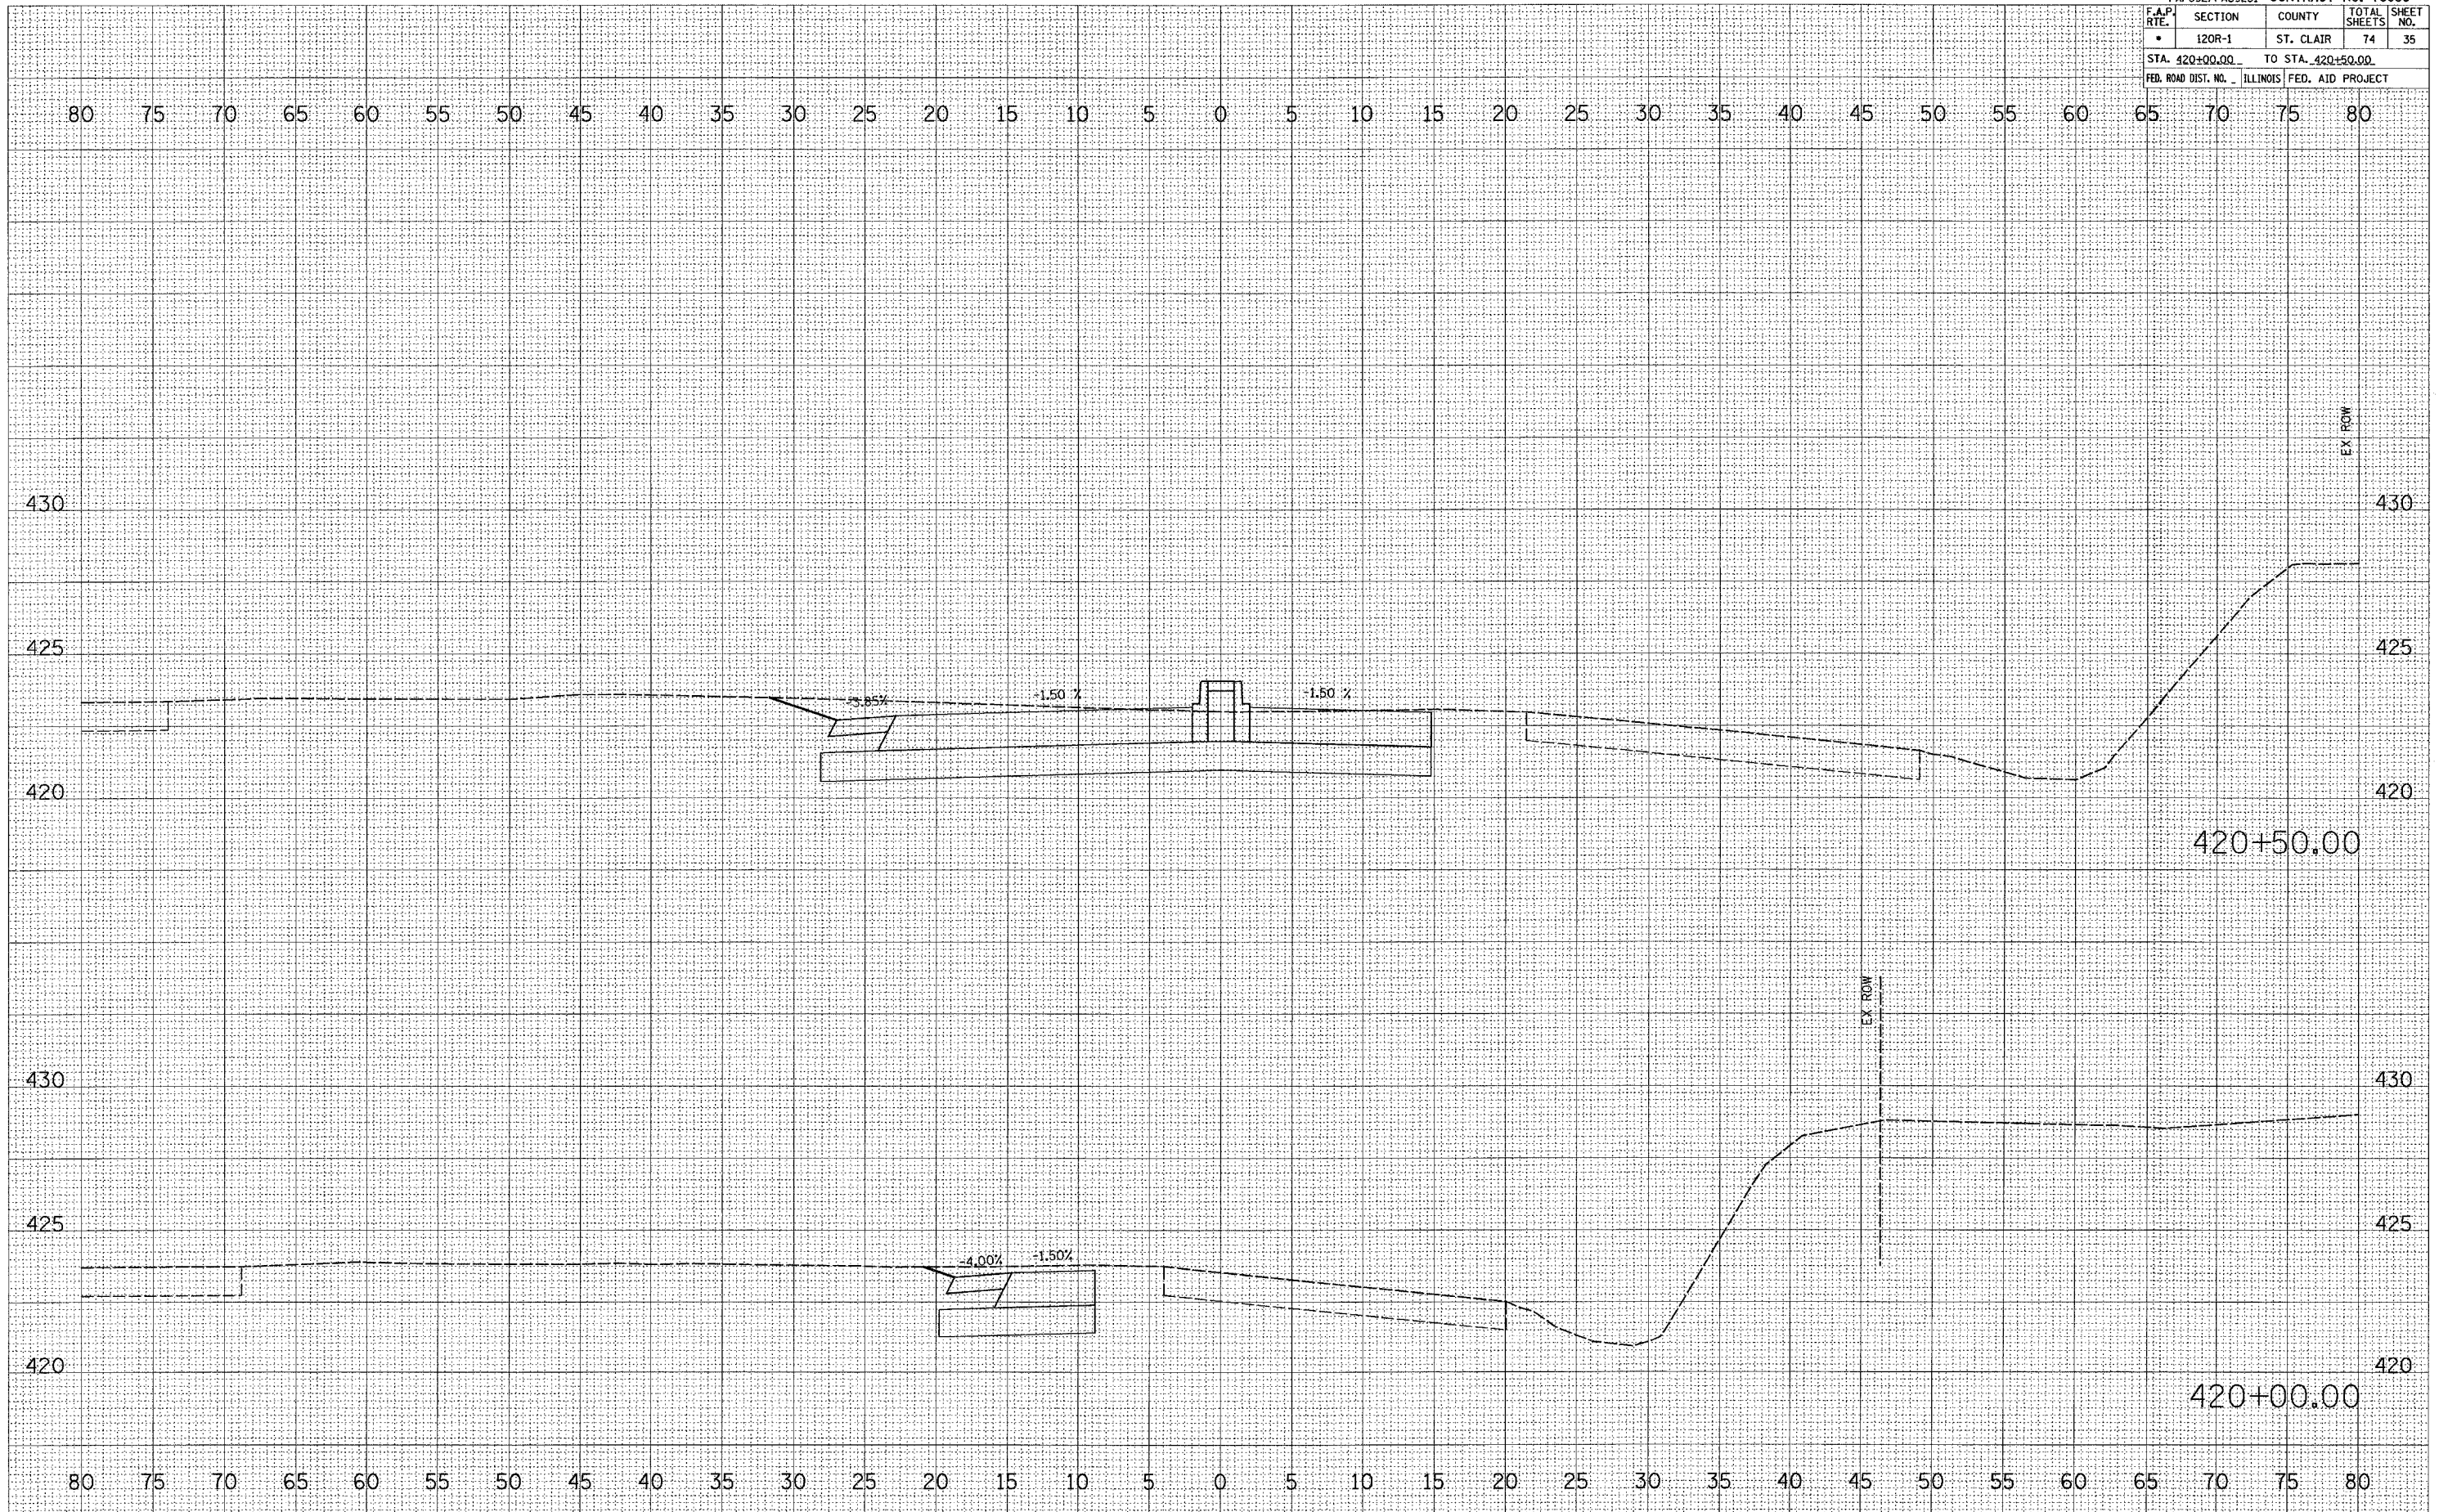

STAGE ONE EAST LEG