


F.A.P. RTE.	SECTION	COUNTY	TOTAL SHEETS	SHEET NO.
•	120R-1	ST. CLAIR	74	36

STA. 422+50.00 TO STA. 423+00.00
 FED. ROAD DIST. NO. ILLINOIS FED. AID PROJECT

FINAL SURVEY BY: _____ DATE: _____
 SURVEY NO. _____
 NOTE BOOK NO. _____
 TEMPLATE NO. _____
 AREAS CHECKED: _____

ORIGINAL SURVEY BY: _____ DATE: _____
 SURVEY NO. _____
 NOTE BOOK NO. _____
 TEMPLATE NO. _____
 AREAS CHECKED: _____

PLOT DATE = 4/6/2007
 FILE NAME = c:\projects\ad\0005\plan\wash\120R-1\9251.dwg
 PLOT SCALE = 5.0000' / IN.
 USER NAME = dms\meyer

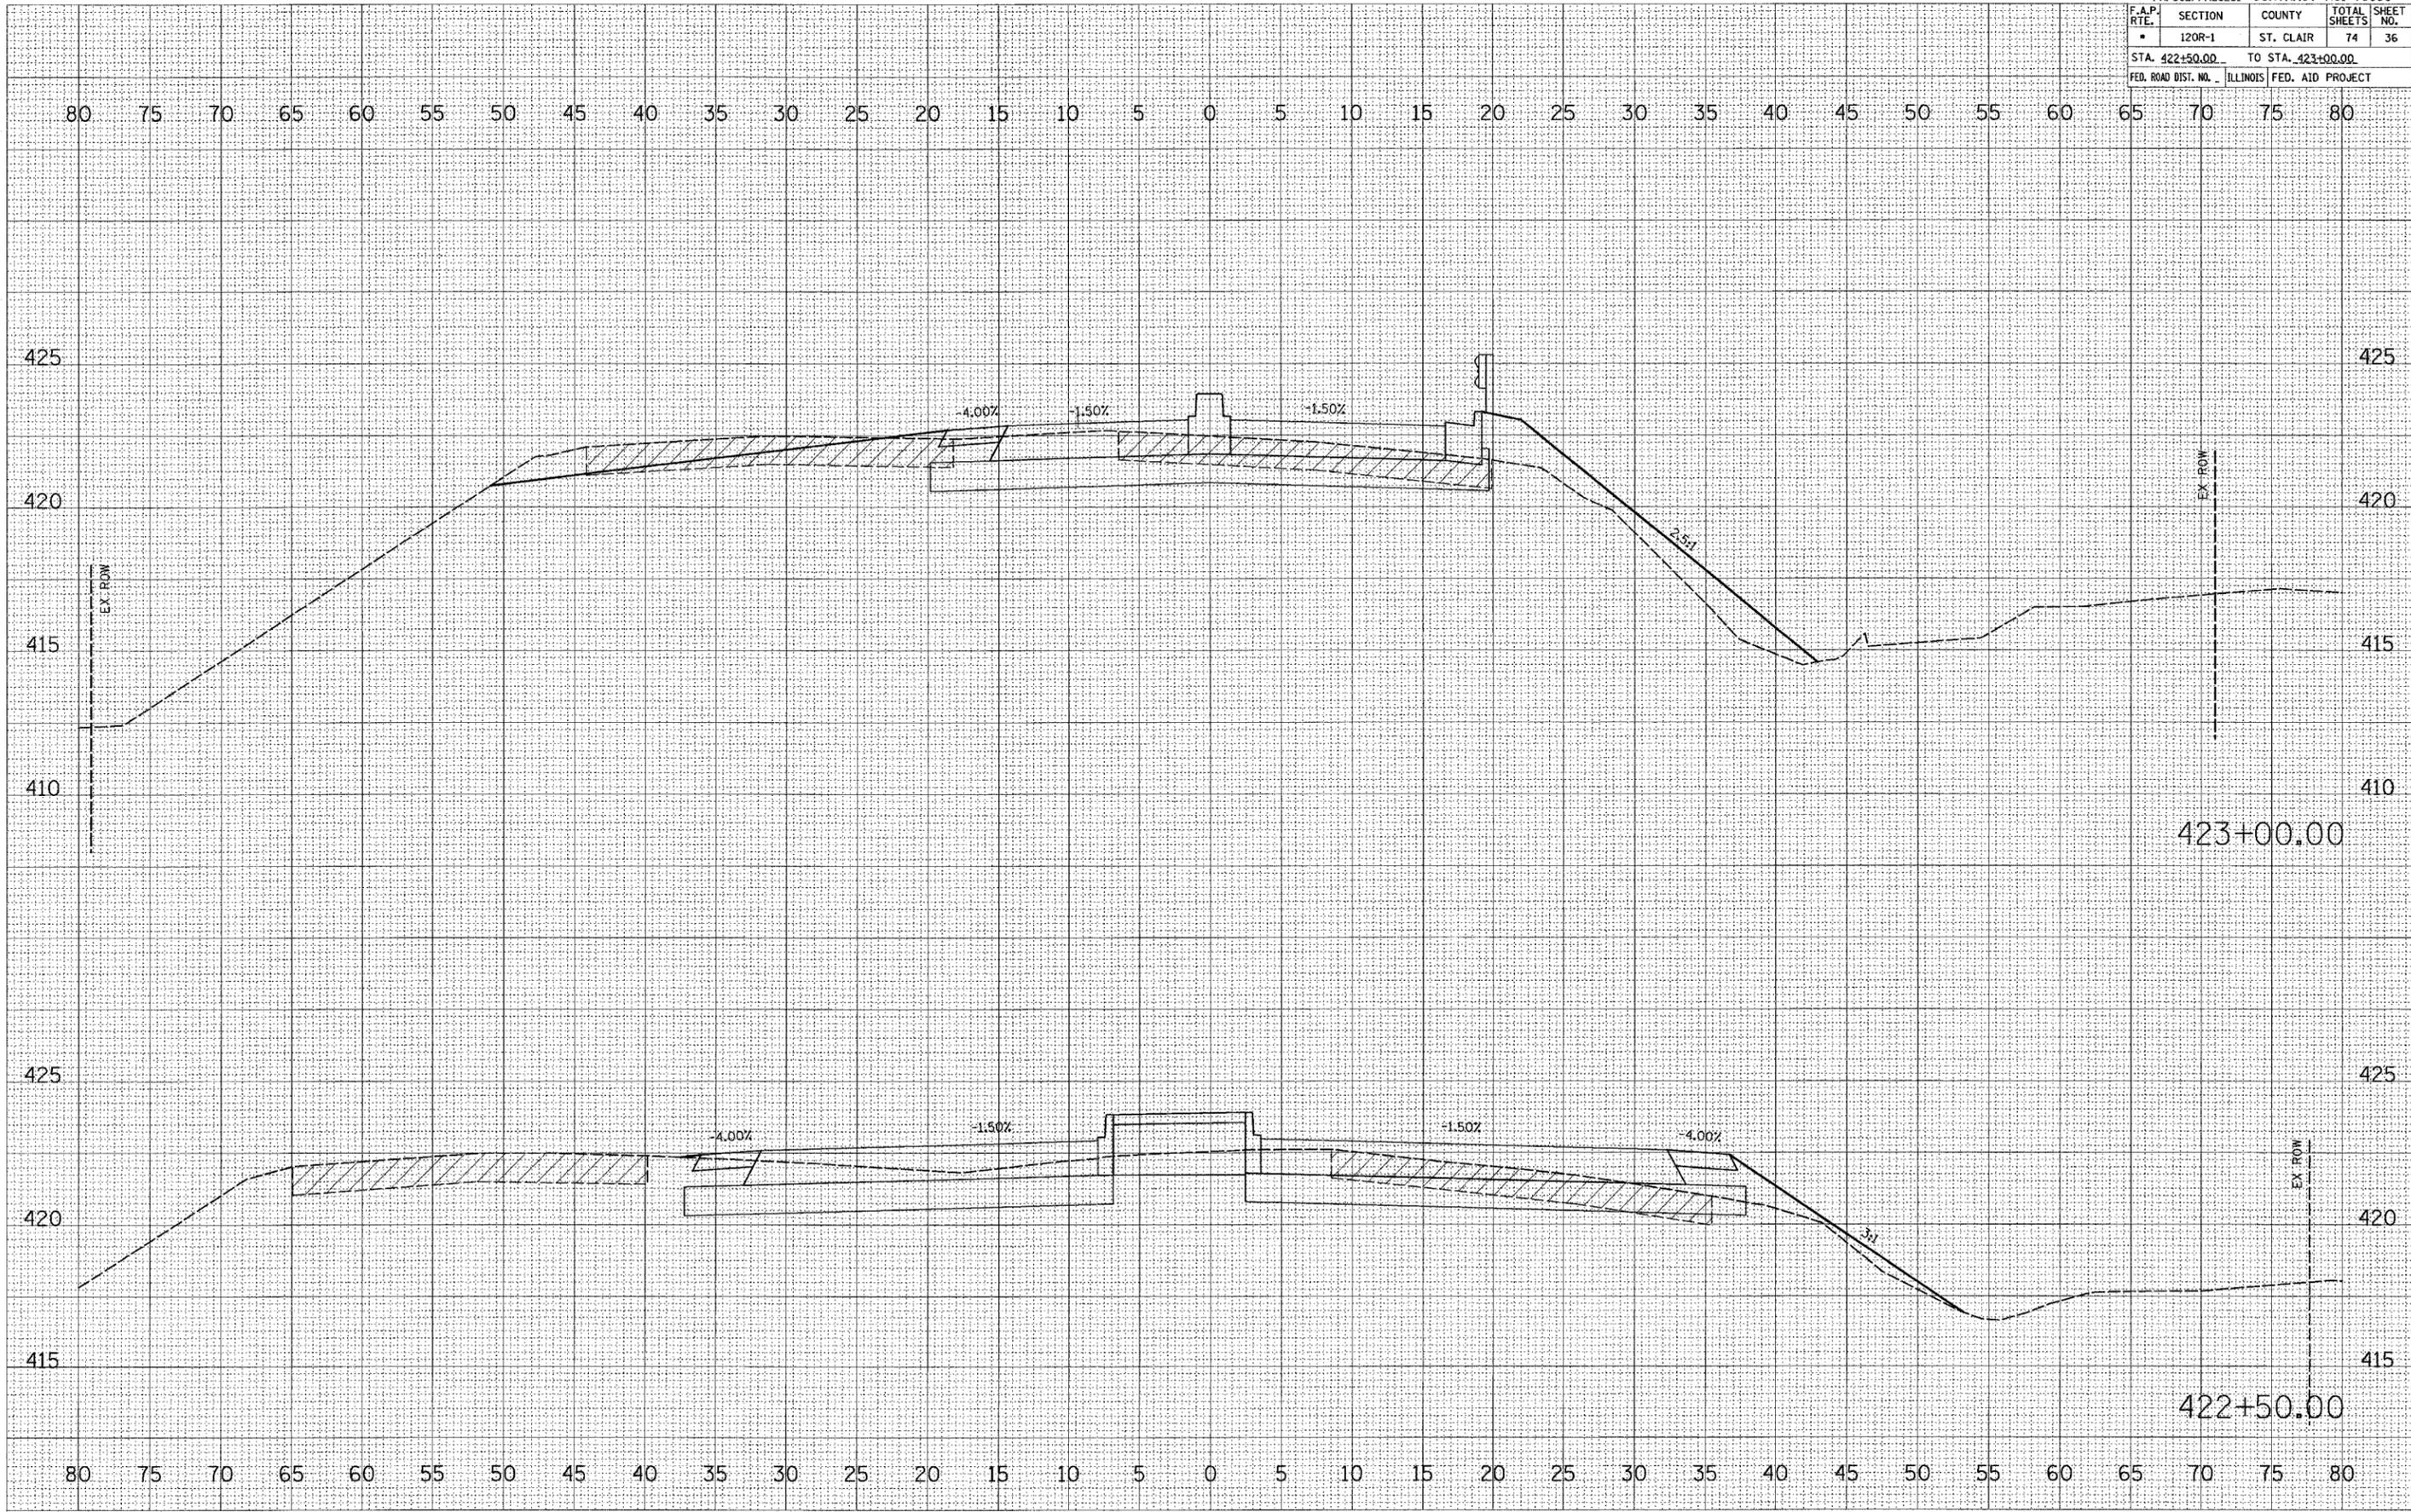

STAGE ONE WEST LEG