


*FAP592/FAU9251		CONTRACT NO. 76959	
F.A.P. RTE.	SECTION	COUNTY	TOTAL SHEETS
*	120R-1	ST. CLAIR	74
STA. 423+50.00		TO STA. 423+50.00	
FED. ROAD DIST. NO. ILLINOIS		FED. AID PROJECT	

FINAL SURVEY	SURVEYED	BY	DATE
NOTE BOOK NO.	PLOTTED		
	TEMPLATE		
	AREAS CHECKED		
	AREAS CHECKED		

ORIGINAL SURVEY	SURVEYED	BY	DATE
NOTE BOOK NO.	PLOTTED		
	TEMPLATE		
	AREAS CHECKED		
	AREAS CHECKED		

PLOT DATE = 4/6/2007  
 FILE NAME = c:\projects\red1000\plan\stage1\stage1.dwg  
 USER NAME = dmbalmer

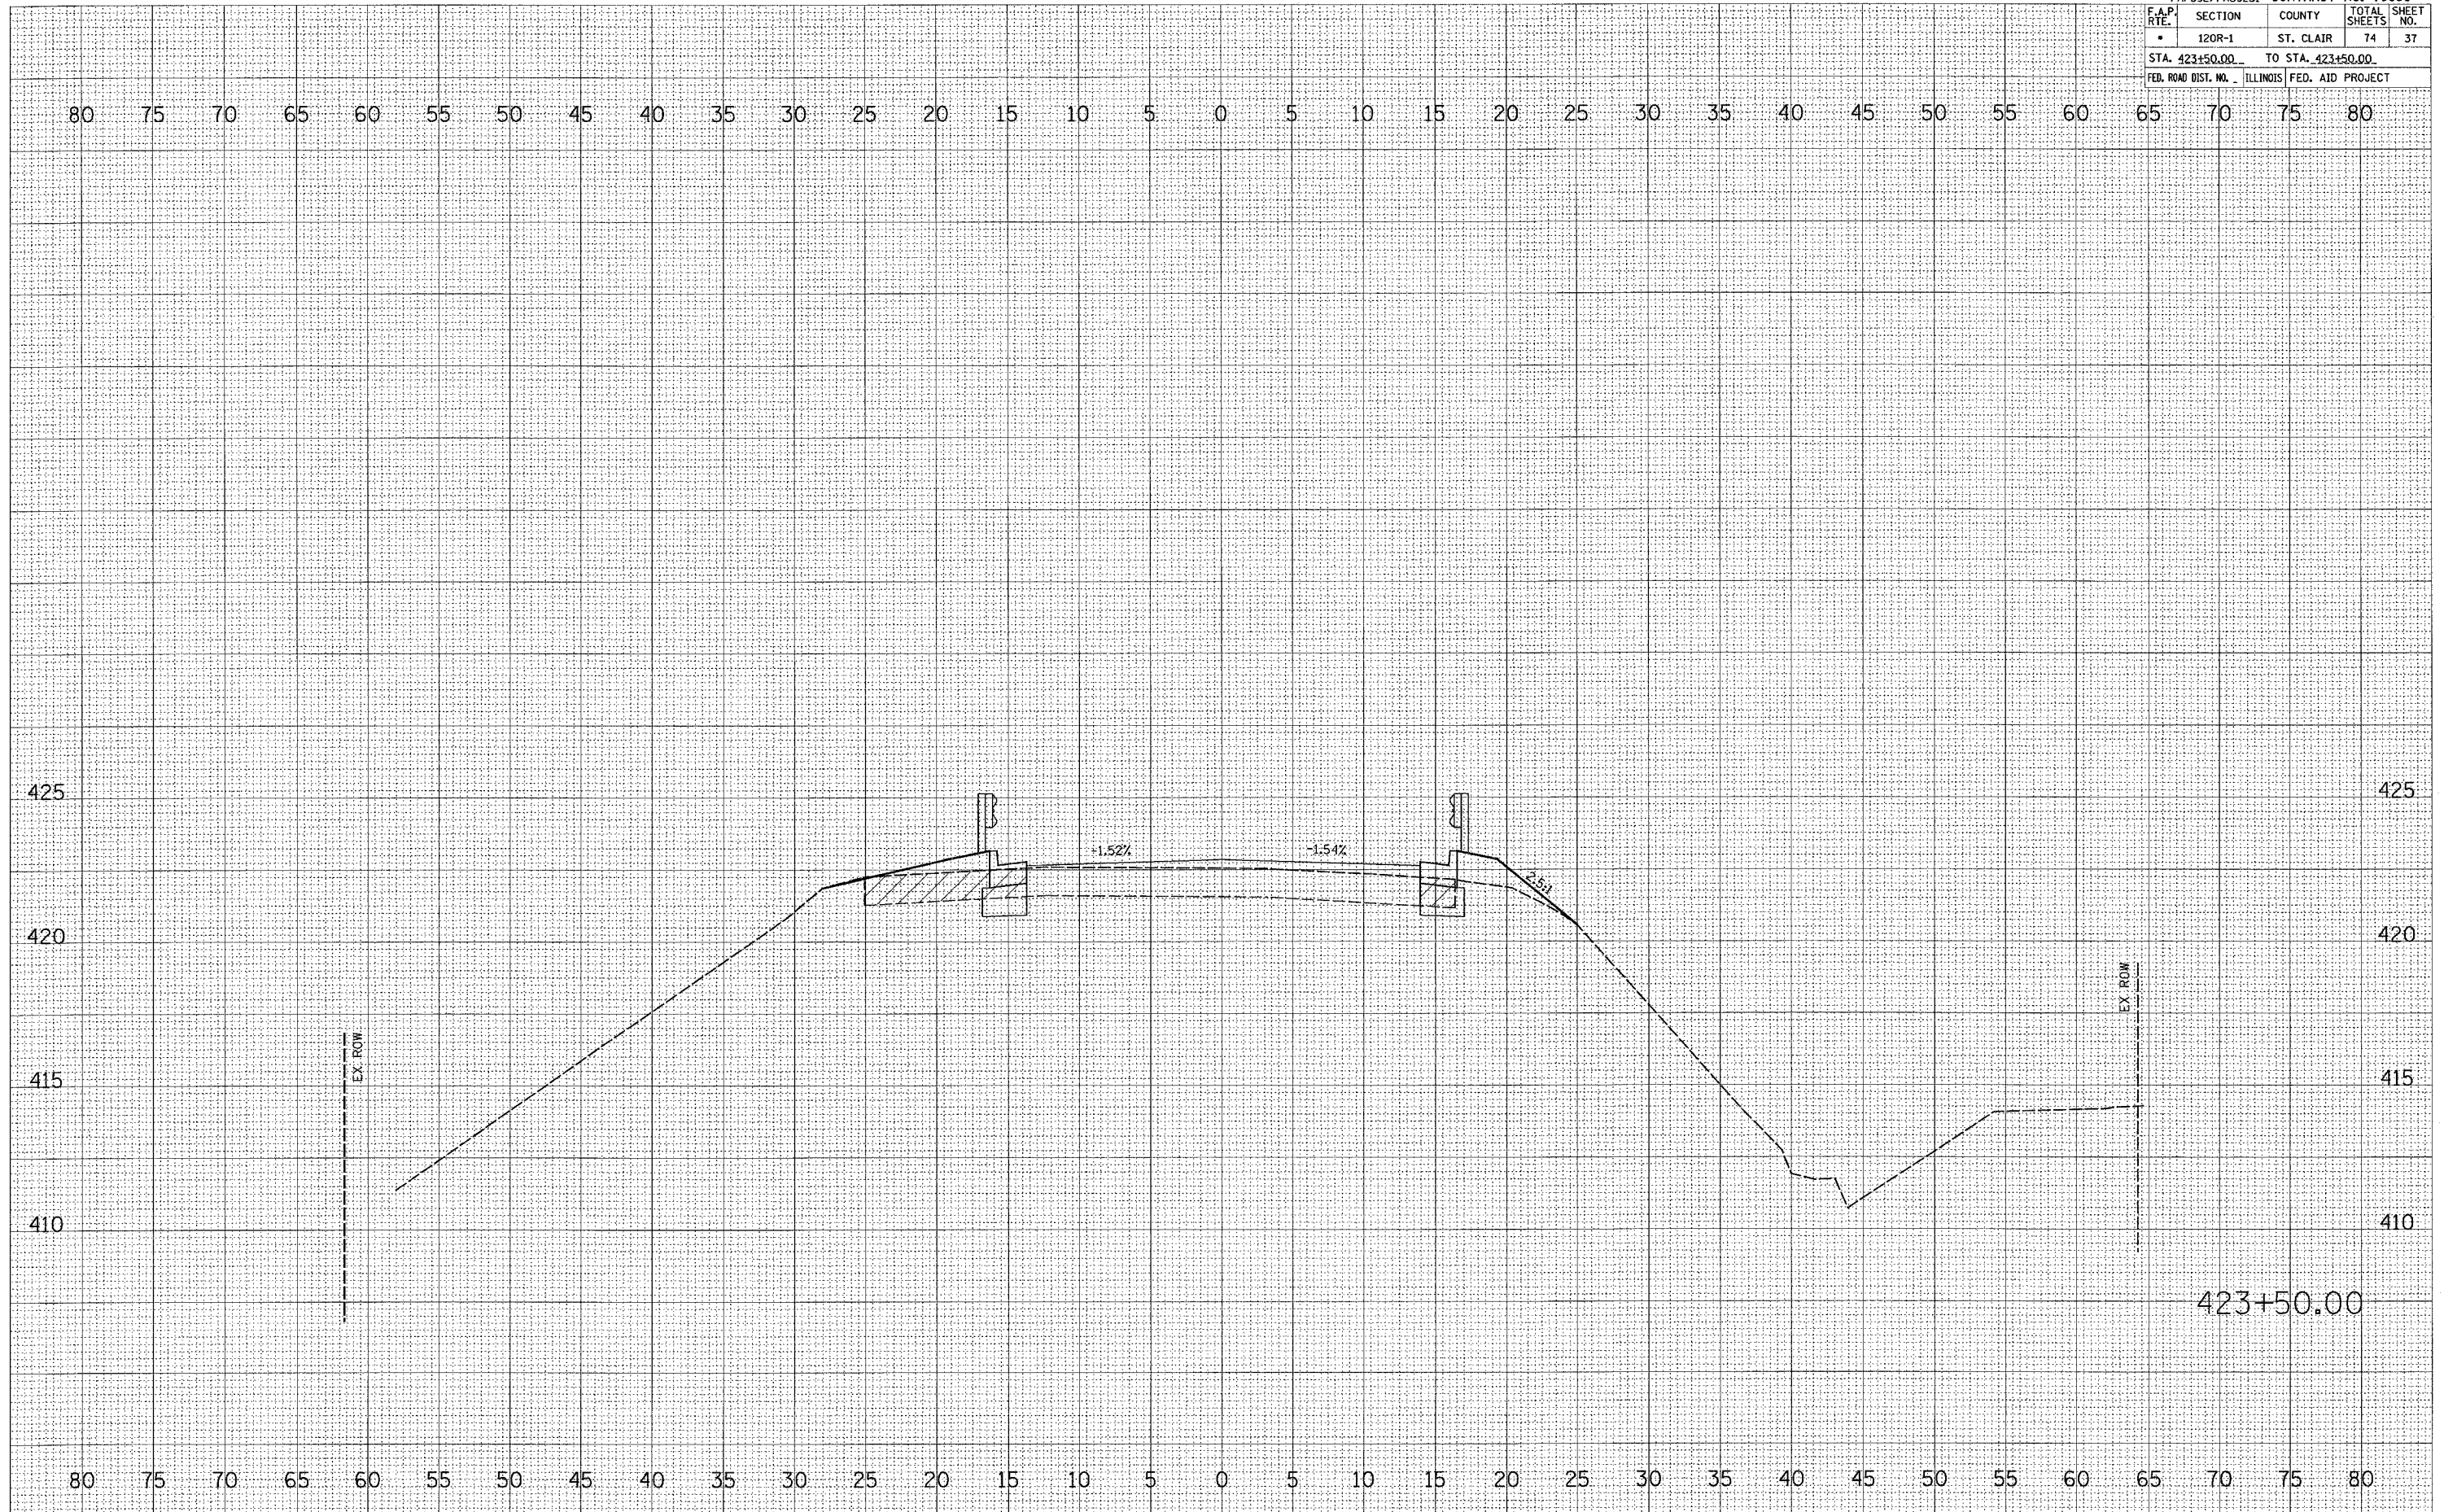

STAGE ONE WEST LEG