


*FAP592/FAU9251		CONTRACT NO. 76959	
F.A.P. RTE.	SECTION	COUNTY	TOTAL SHEET NO.
•	120R-1	ST. CLAIR	74
STA. 424+40.00		TO STA. 424+50.00	
FED. ROAD DIST. NO. ILLINOIS FED. AID PROJECT			

FINAL SURVEY	DATE
BY	
NO.	
AREAS CHECKED	

ORIGINAL SURVEY	DATE
BY	
NO.	
AREAS CHECKED	

PLOT DATE = 4/6/2007
 FILE NAME = c:\p\proj\as\ad\0005\plan\wash\10005-2.dwg
 PLOT SCALE = 5.0000 / IN.
 USER NAME = drvalmerjn

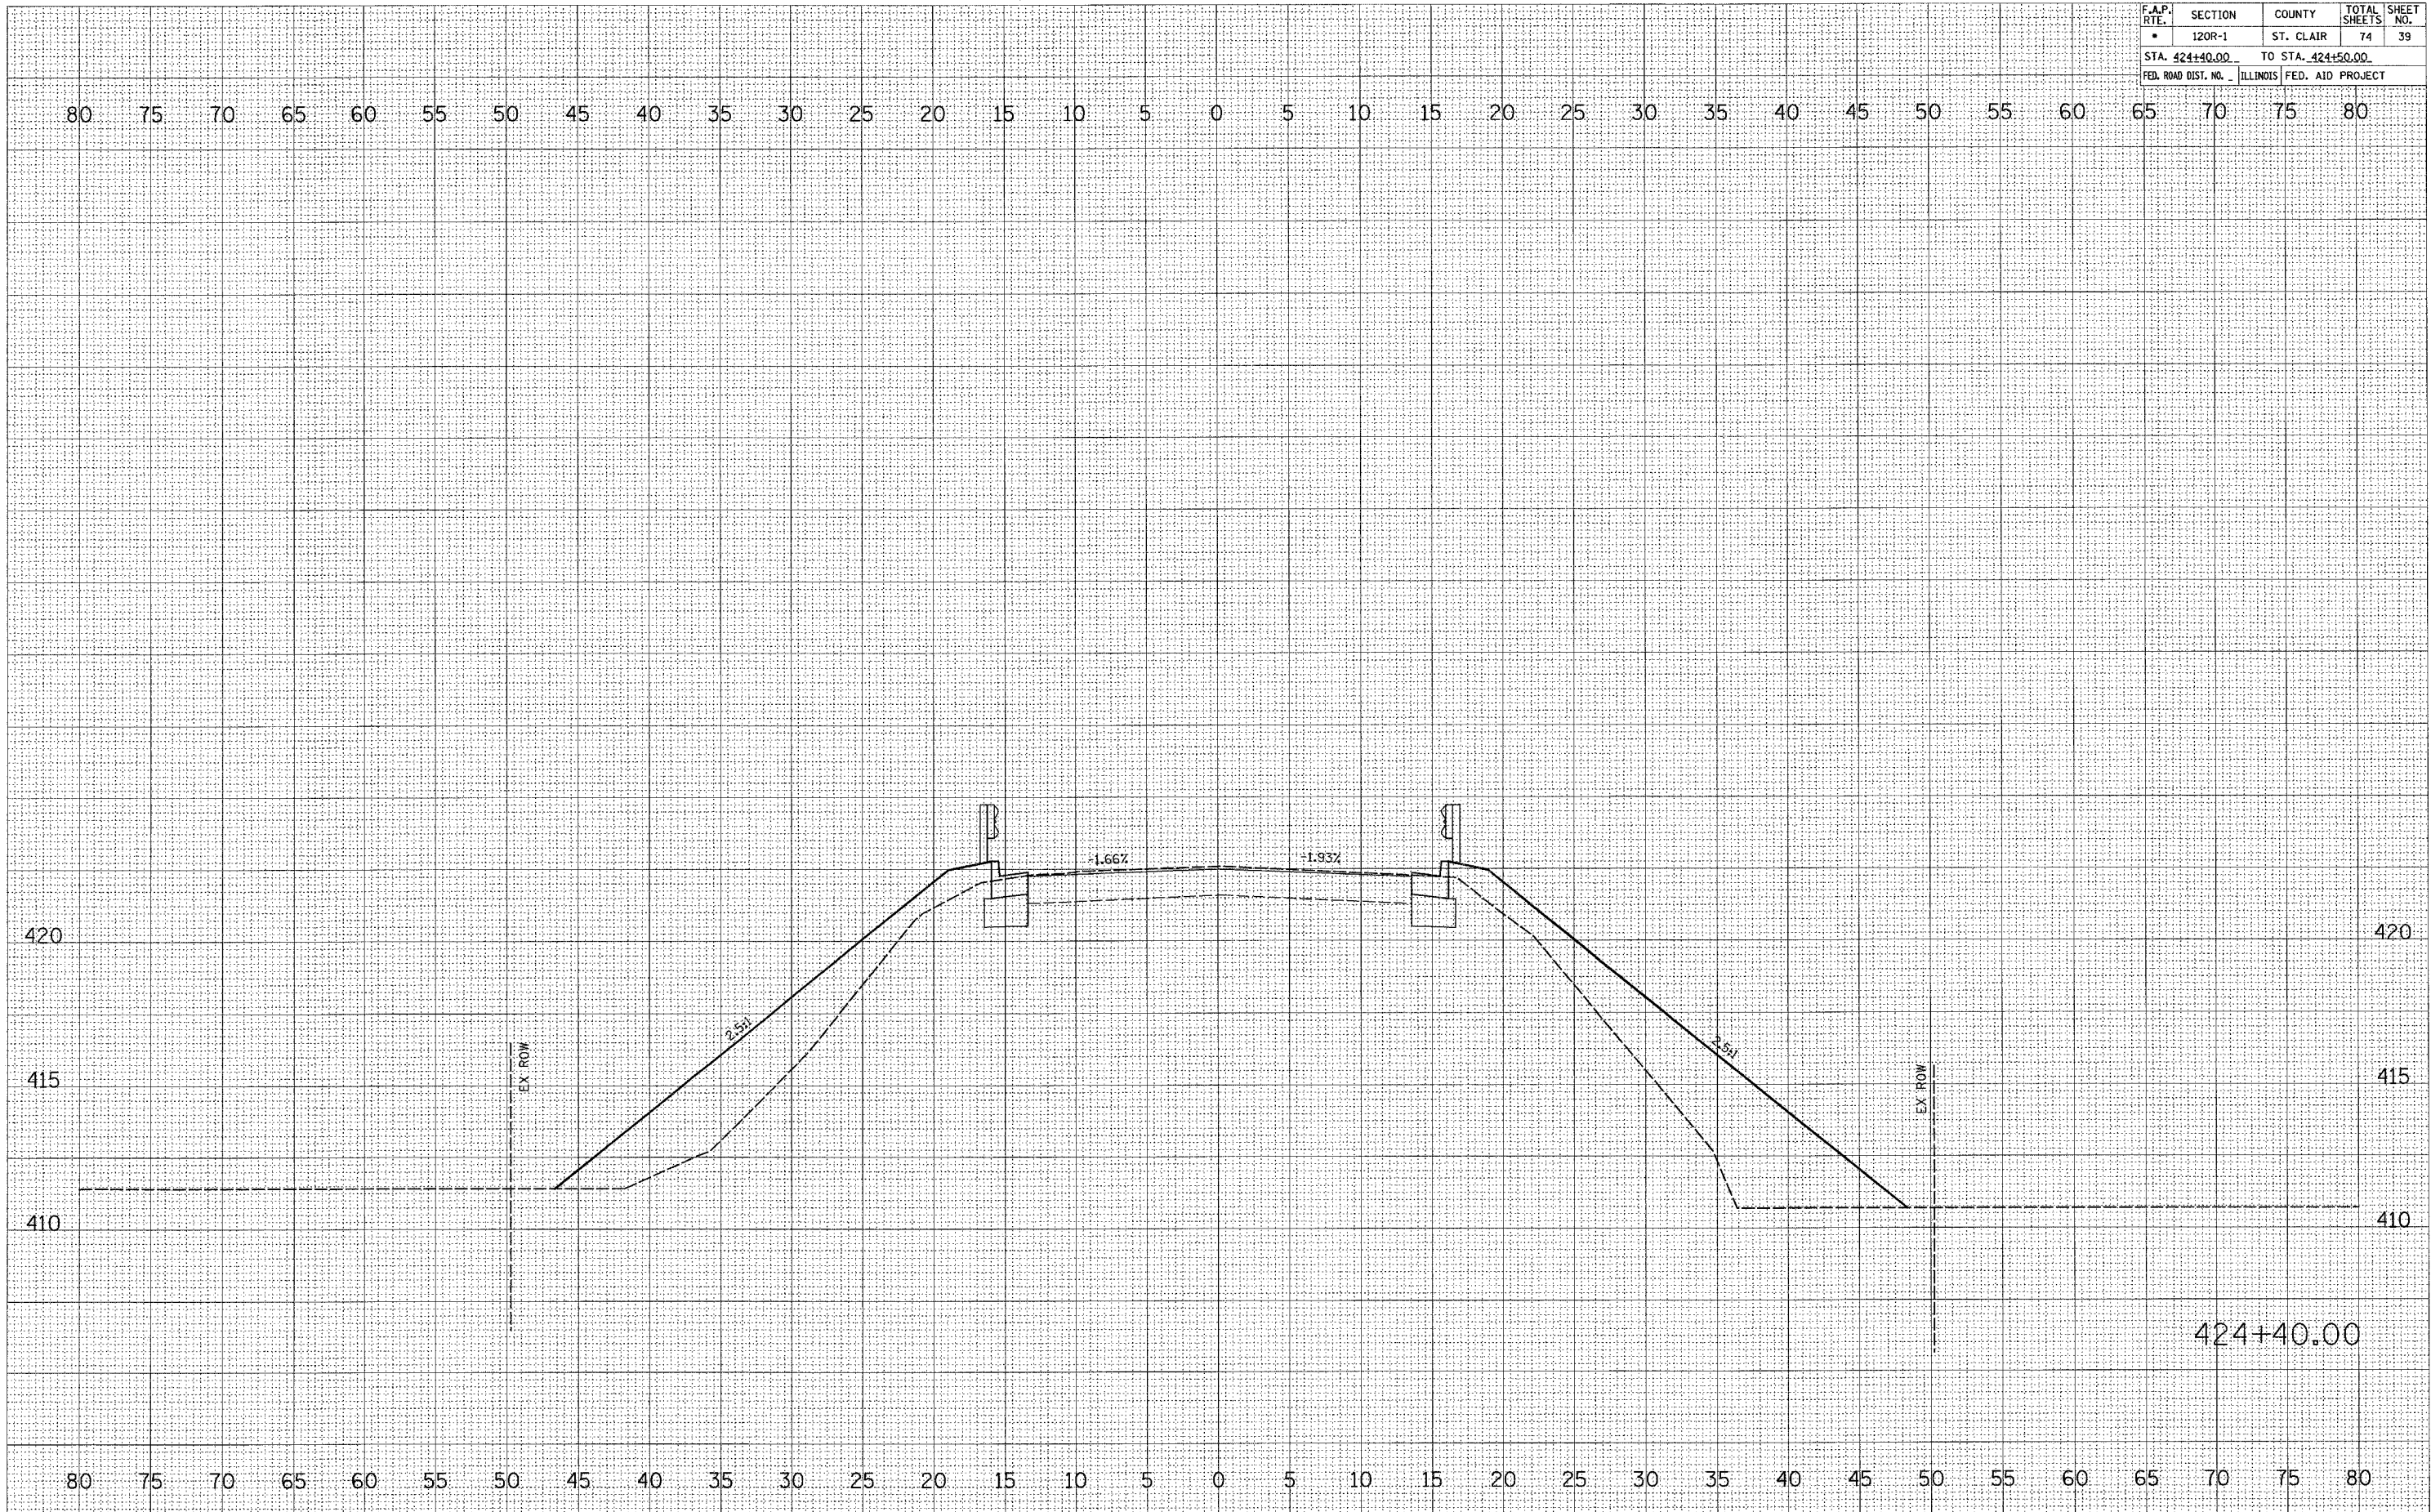

STAGE ONE WEST LEG