


*FAPS92/FAU9251		CONTRACT NO. 76959	
F.A.P. RTE.	SECTION	COUNTY	TOTAL SHEETS
*	120R-1	ST. CLAIR	74
STA. 1274+00.00		TO STA. 1274+50.00	
FED. ROAD DIST. NO.	ILLINOIS	FED. AID PROJECT	

FINAL SURVEY	SURVEYED	BY	DATE
NOTE BOOK NO.	PLOTTED		
	TEMPLATE		
	AREAS CHECKED		

ORIGINAL SURVEY	SURVEYED	BY	DATE
NOTE BOOK NO.	PLOTTED		
	TEMPLATE		
	AREAS CHECKED		

PLOT DATE = 4/6/2007
 FILE NAME = c:\pws\jrcs\ad\1005\plan\sheet\1005\stageone.nor
 USER NAME = djrcs\jrcs

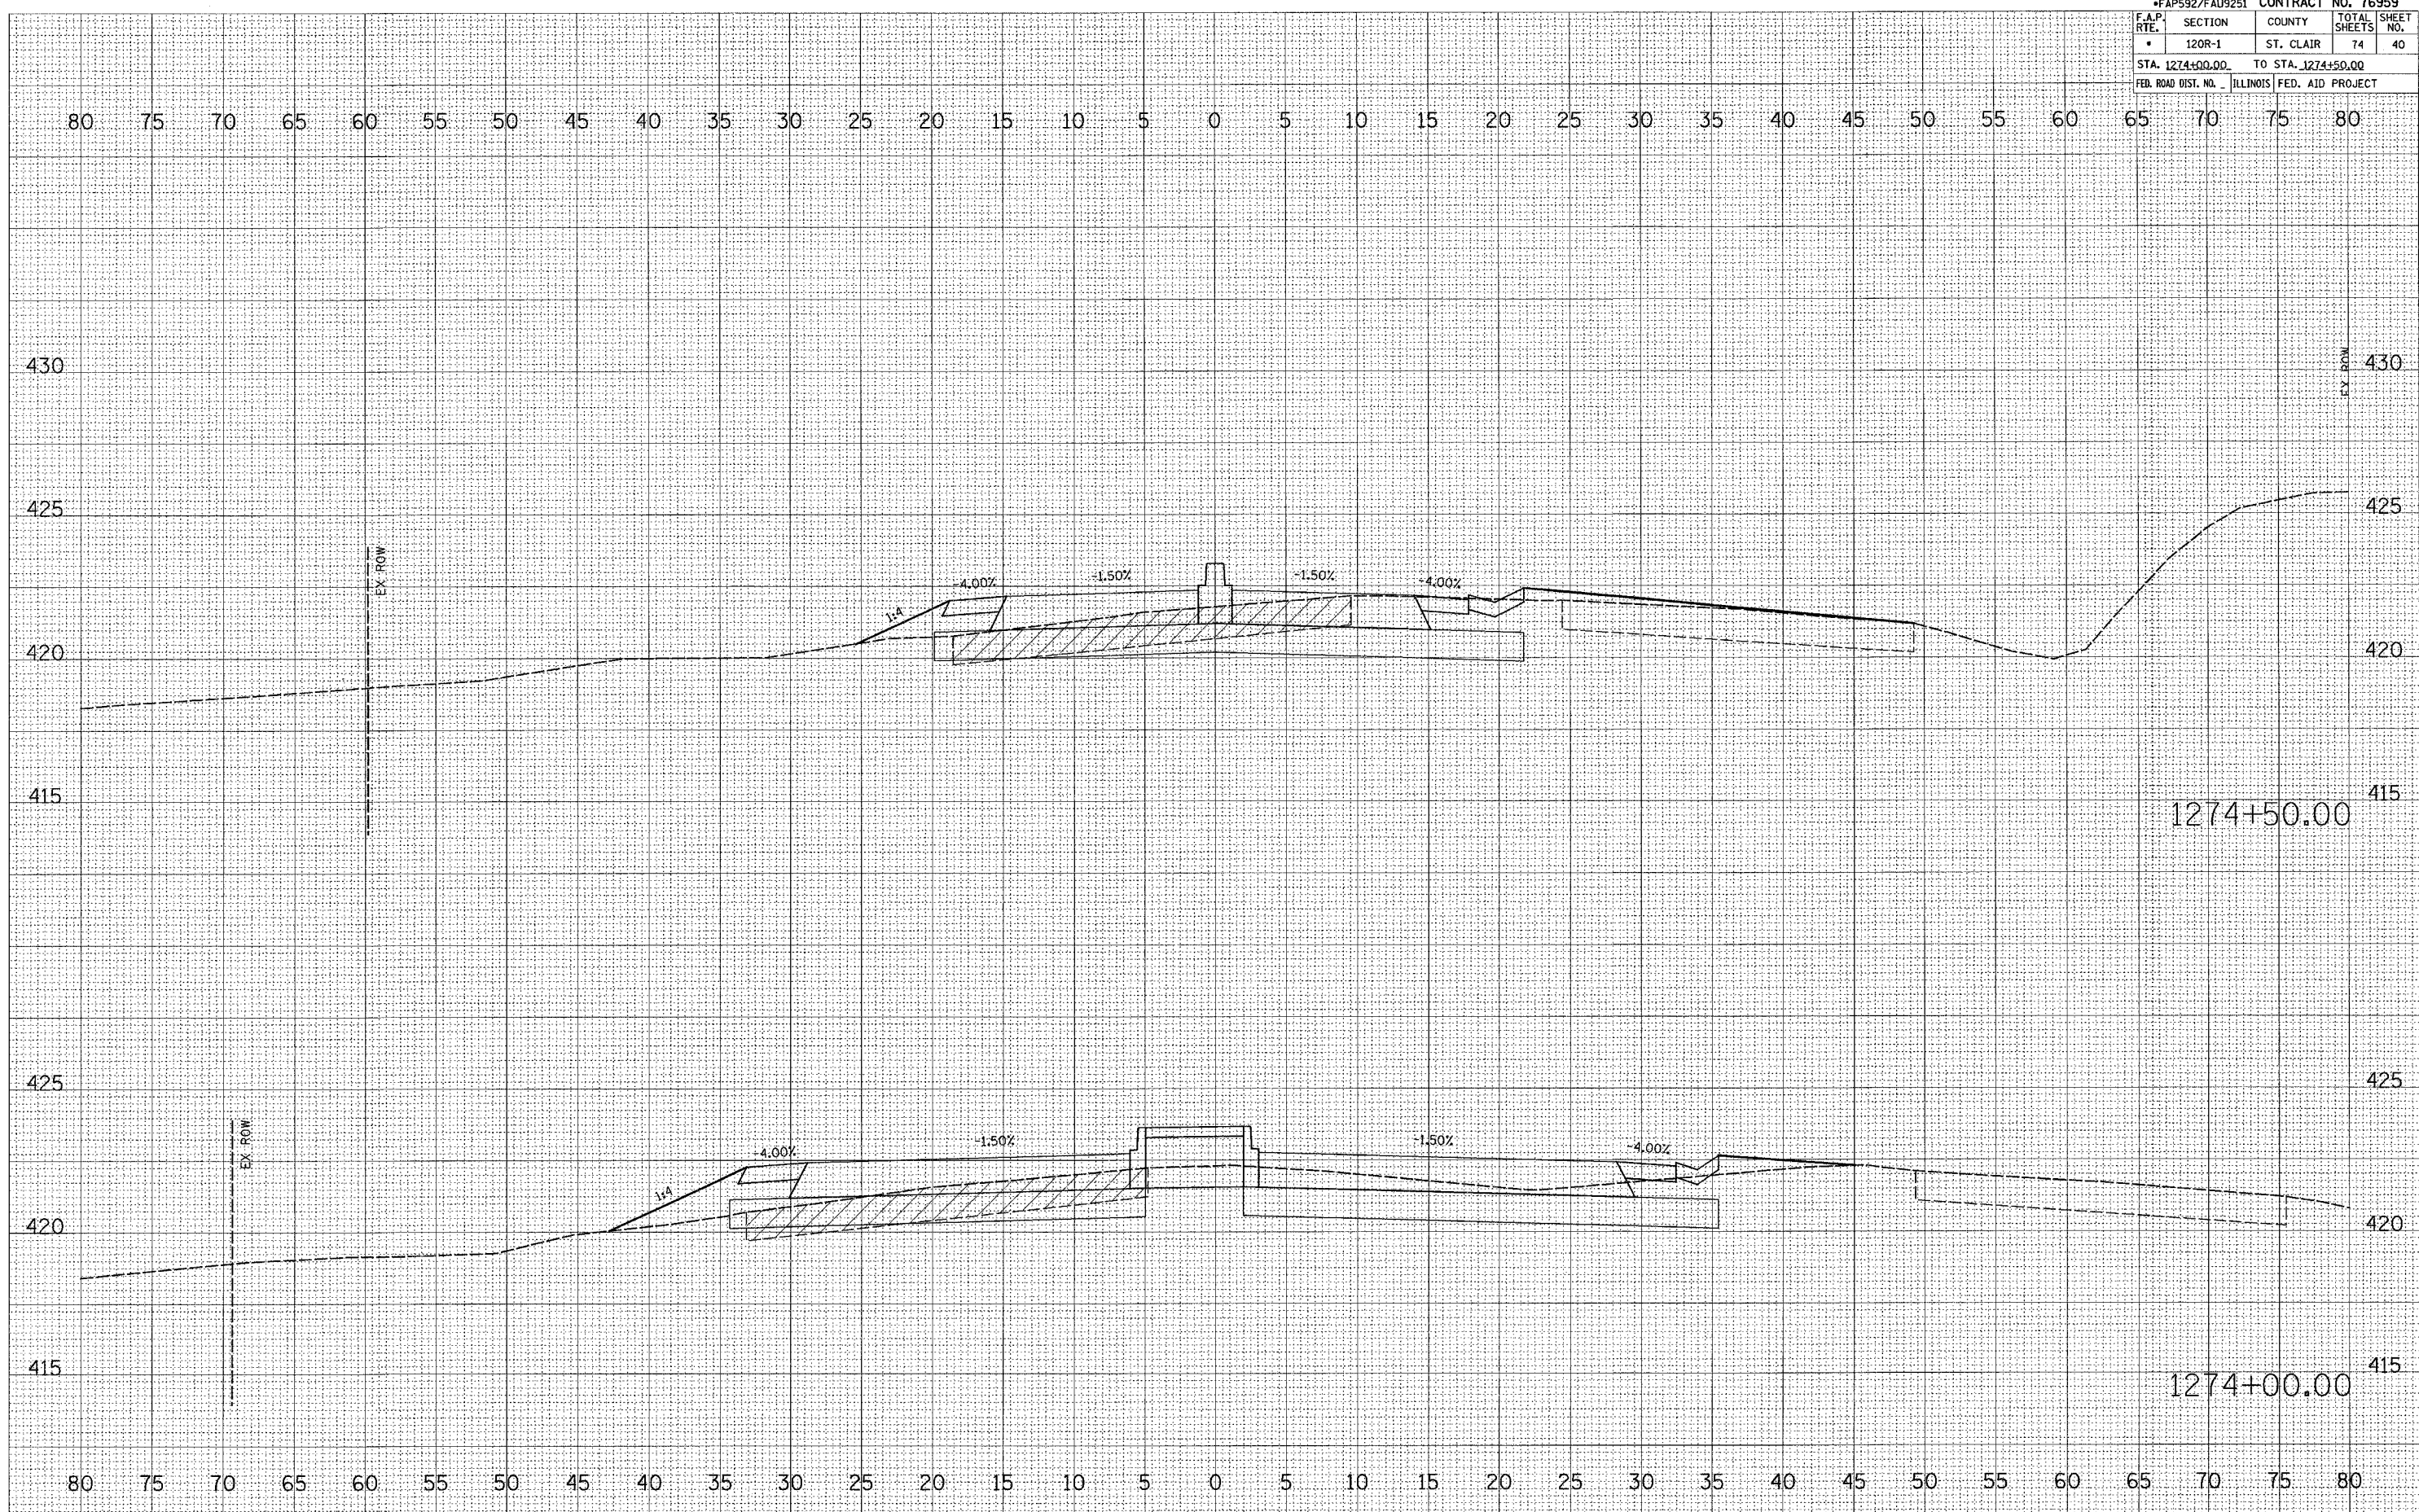

STAGE ONE NORTH LEG