


*FAP592/FAU9251		CONTRACT NO. 76959		
F.A.P. RTE.	SECTION	COUNTY	TOTAL SHEETS	SHEET NO.
120R-1		ST. CLAIR	74	44
STA. 419+50.00		TO STA. 420+00.00		
FED. ROAD DIST. NO. ILLINOIS FED. AID PROJECT				

DATE	
BY	
SURVEYED	
PLOTTED	
AREA	
AREAS CHECKED	
FINAL SURVEY	
NOTE BOOK	
NO.	

DATE	
BY	
SURVEYED	
PLOTTED	
AREA	
AREAS CHECKED	
ORIGINAL SURVEY	
NO.	

PLOT DATE = 4/6/2007
 FILE NAME = 419+50.00.dwg
 PLOT SCALE = 5/8" = 1'-0"
 USER NAME = dntw@me.com

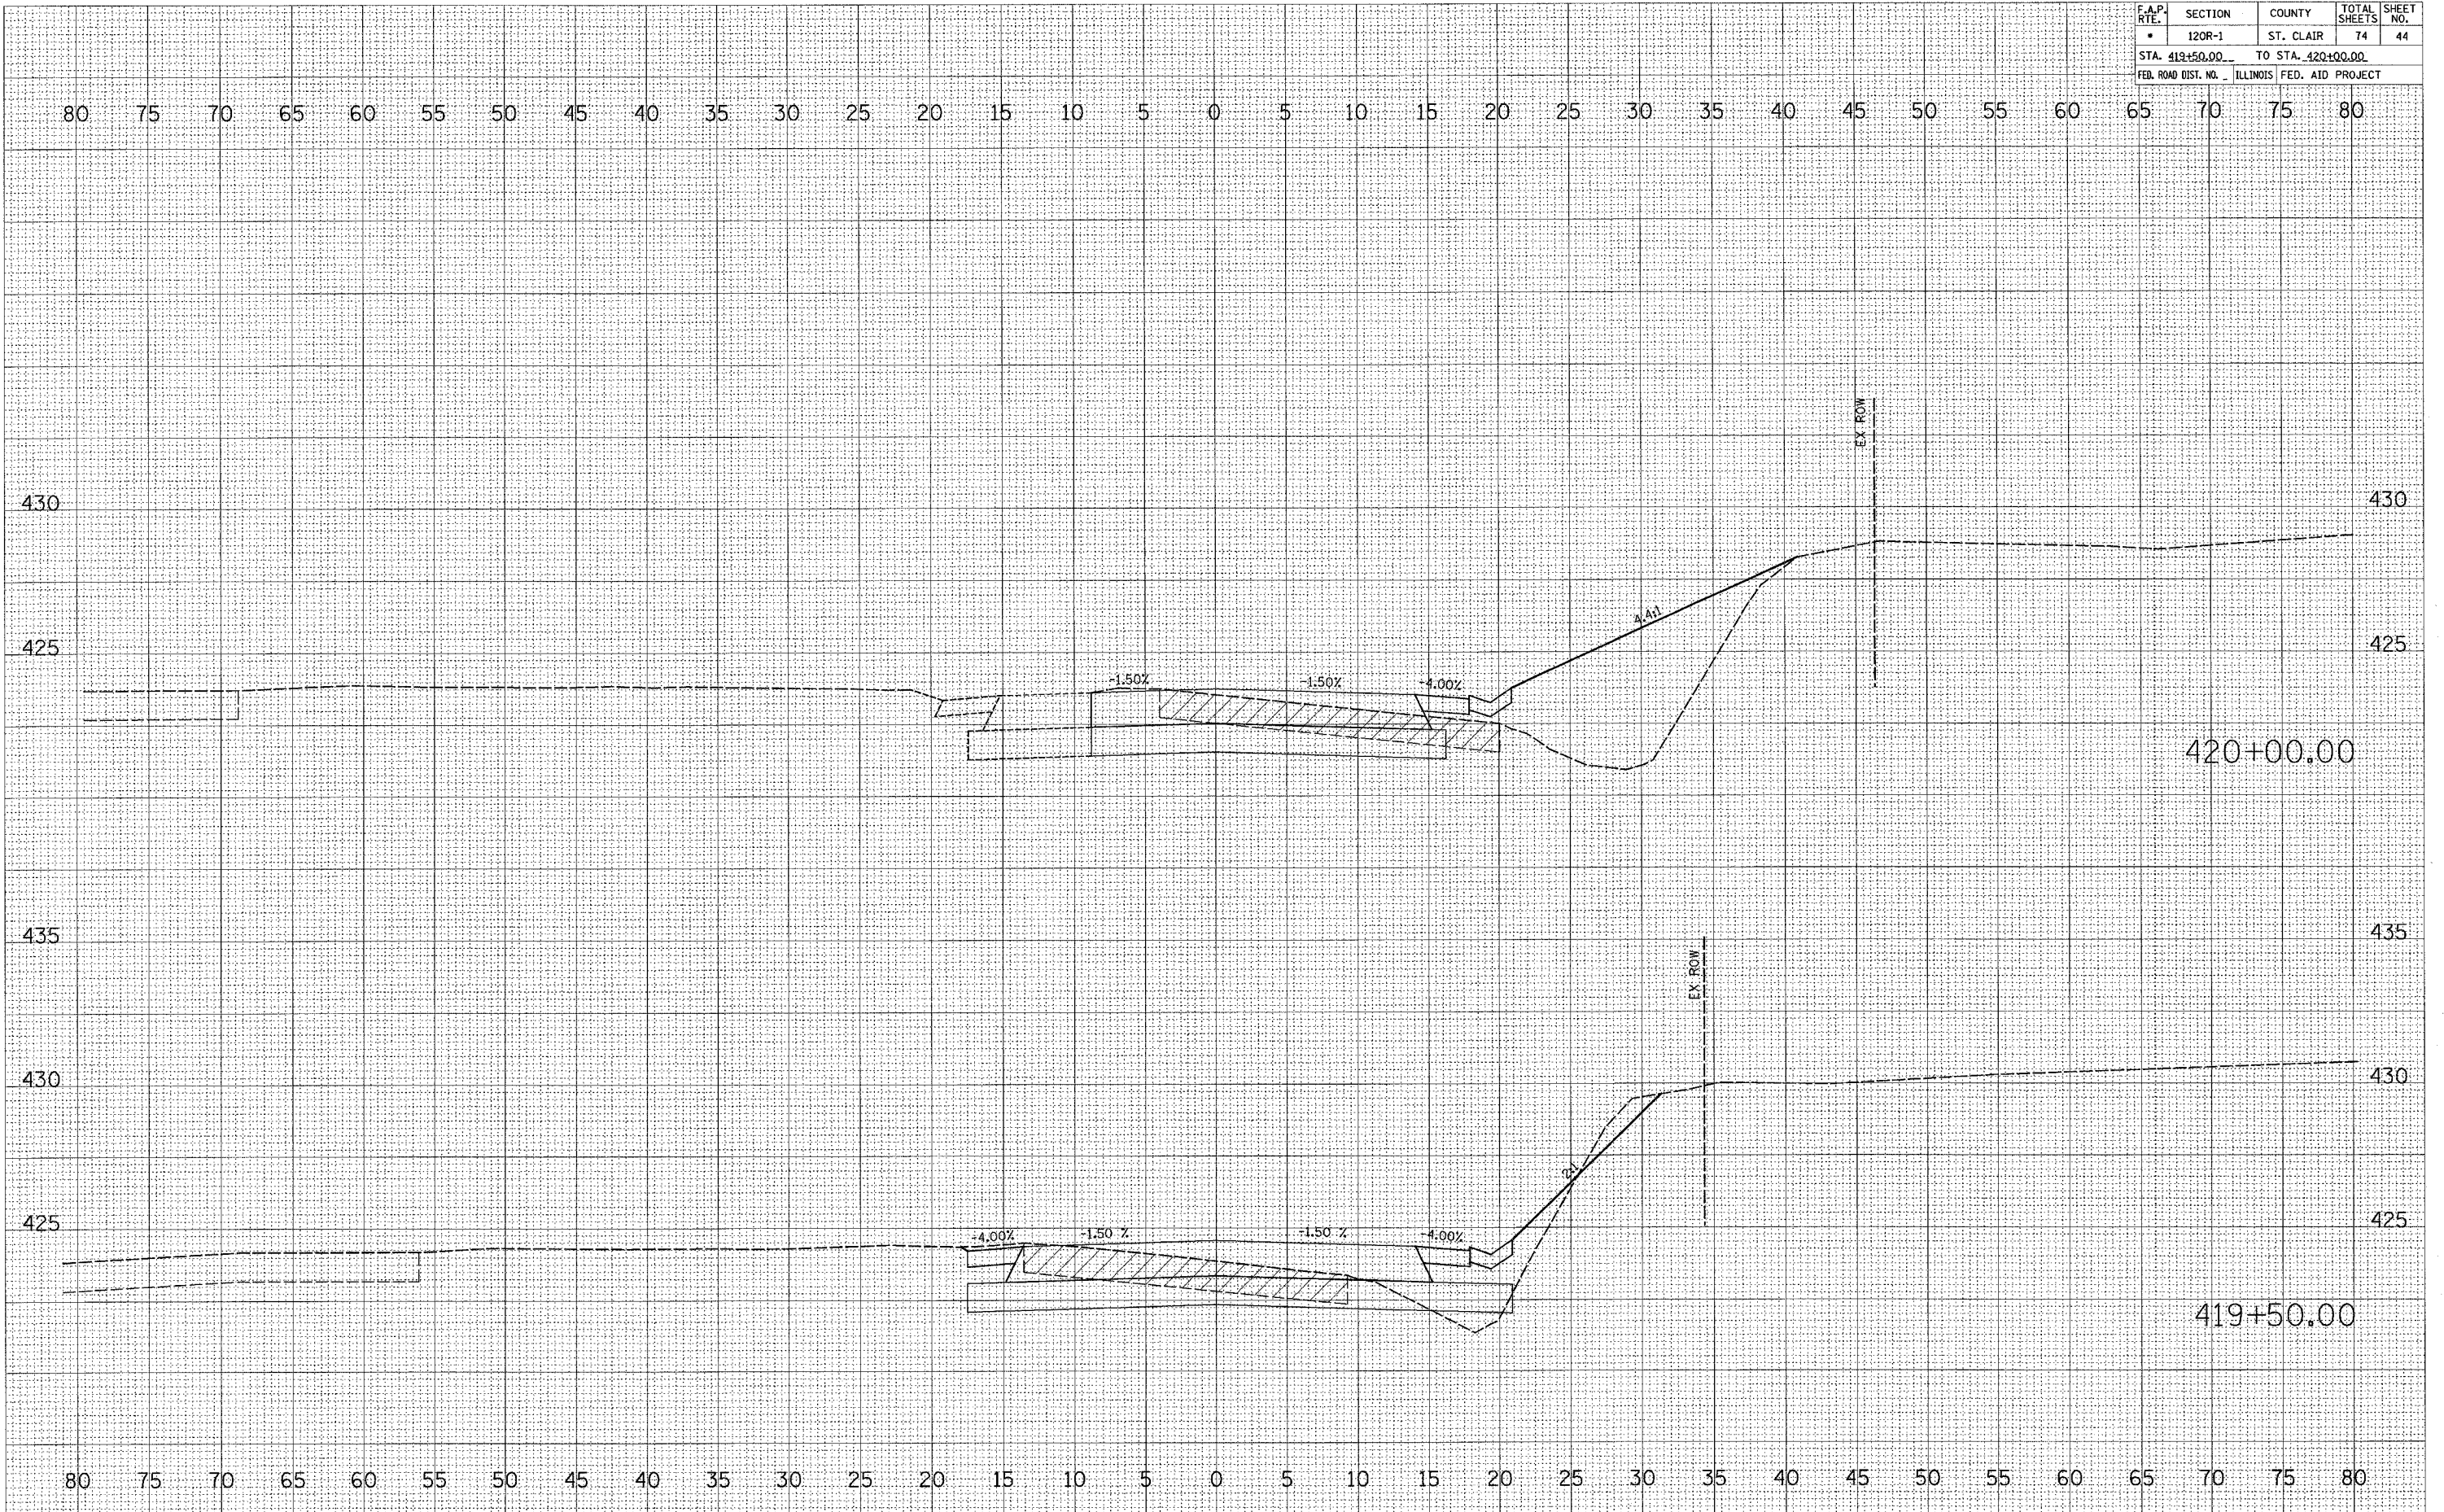

STAGE TWO EAST LEG