


*FAP592/FAU9251		CONTRACT NO. 76959	
F.A.P. RTE.	SECTION	COUNTY	TOTAL SHEETS
	120R-1	ST. CLAIR	74
STA. 420+50.00		TO STA. 420+50.00	
FED. ROAD DIST. NO. ILLINOIS FED. AID PROJECT			

FINAL SURVEY	DATE
NO. _____	BY _____
NOTE BOOK	
NO. _____	
AREAS CHECKED	

ORIGINAL SURVEY	DATE
NO. _____	BY _____
AREAS CHECKED	

PLOT DATE = 4/6/2007
 FILE NAME = c:\projects\road\0095\plan\sheet1\0095.dwg
 PLOT SCALE = 5.0000 / IN.
 USER NAME = dmdanneyj

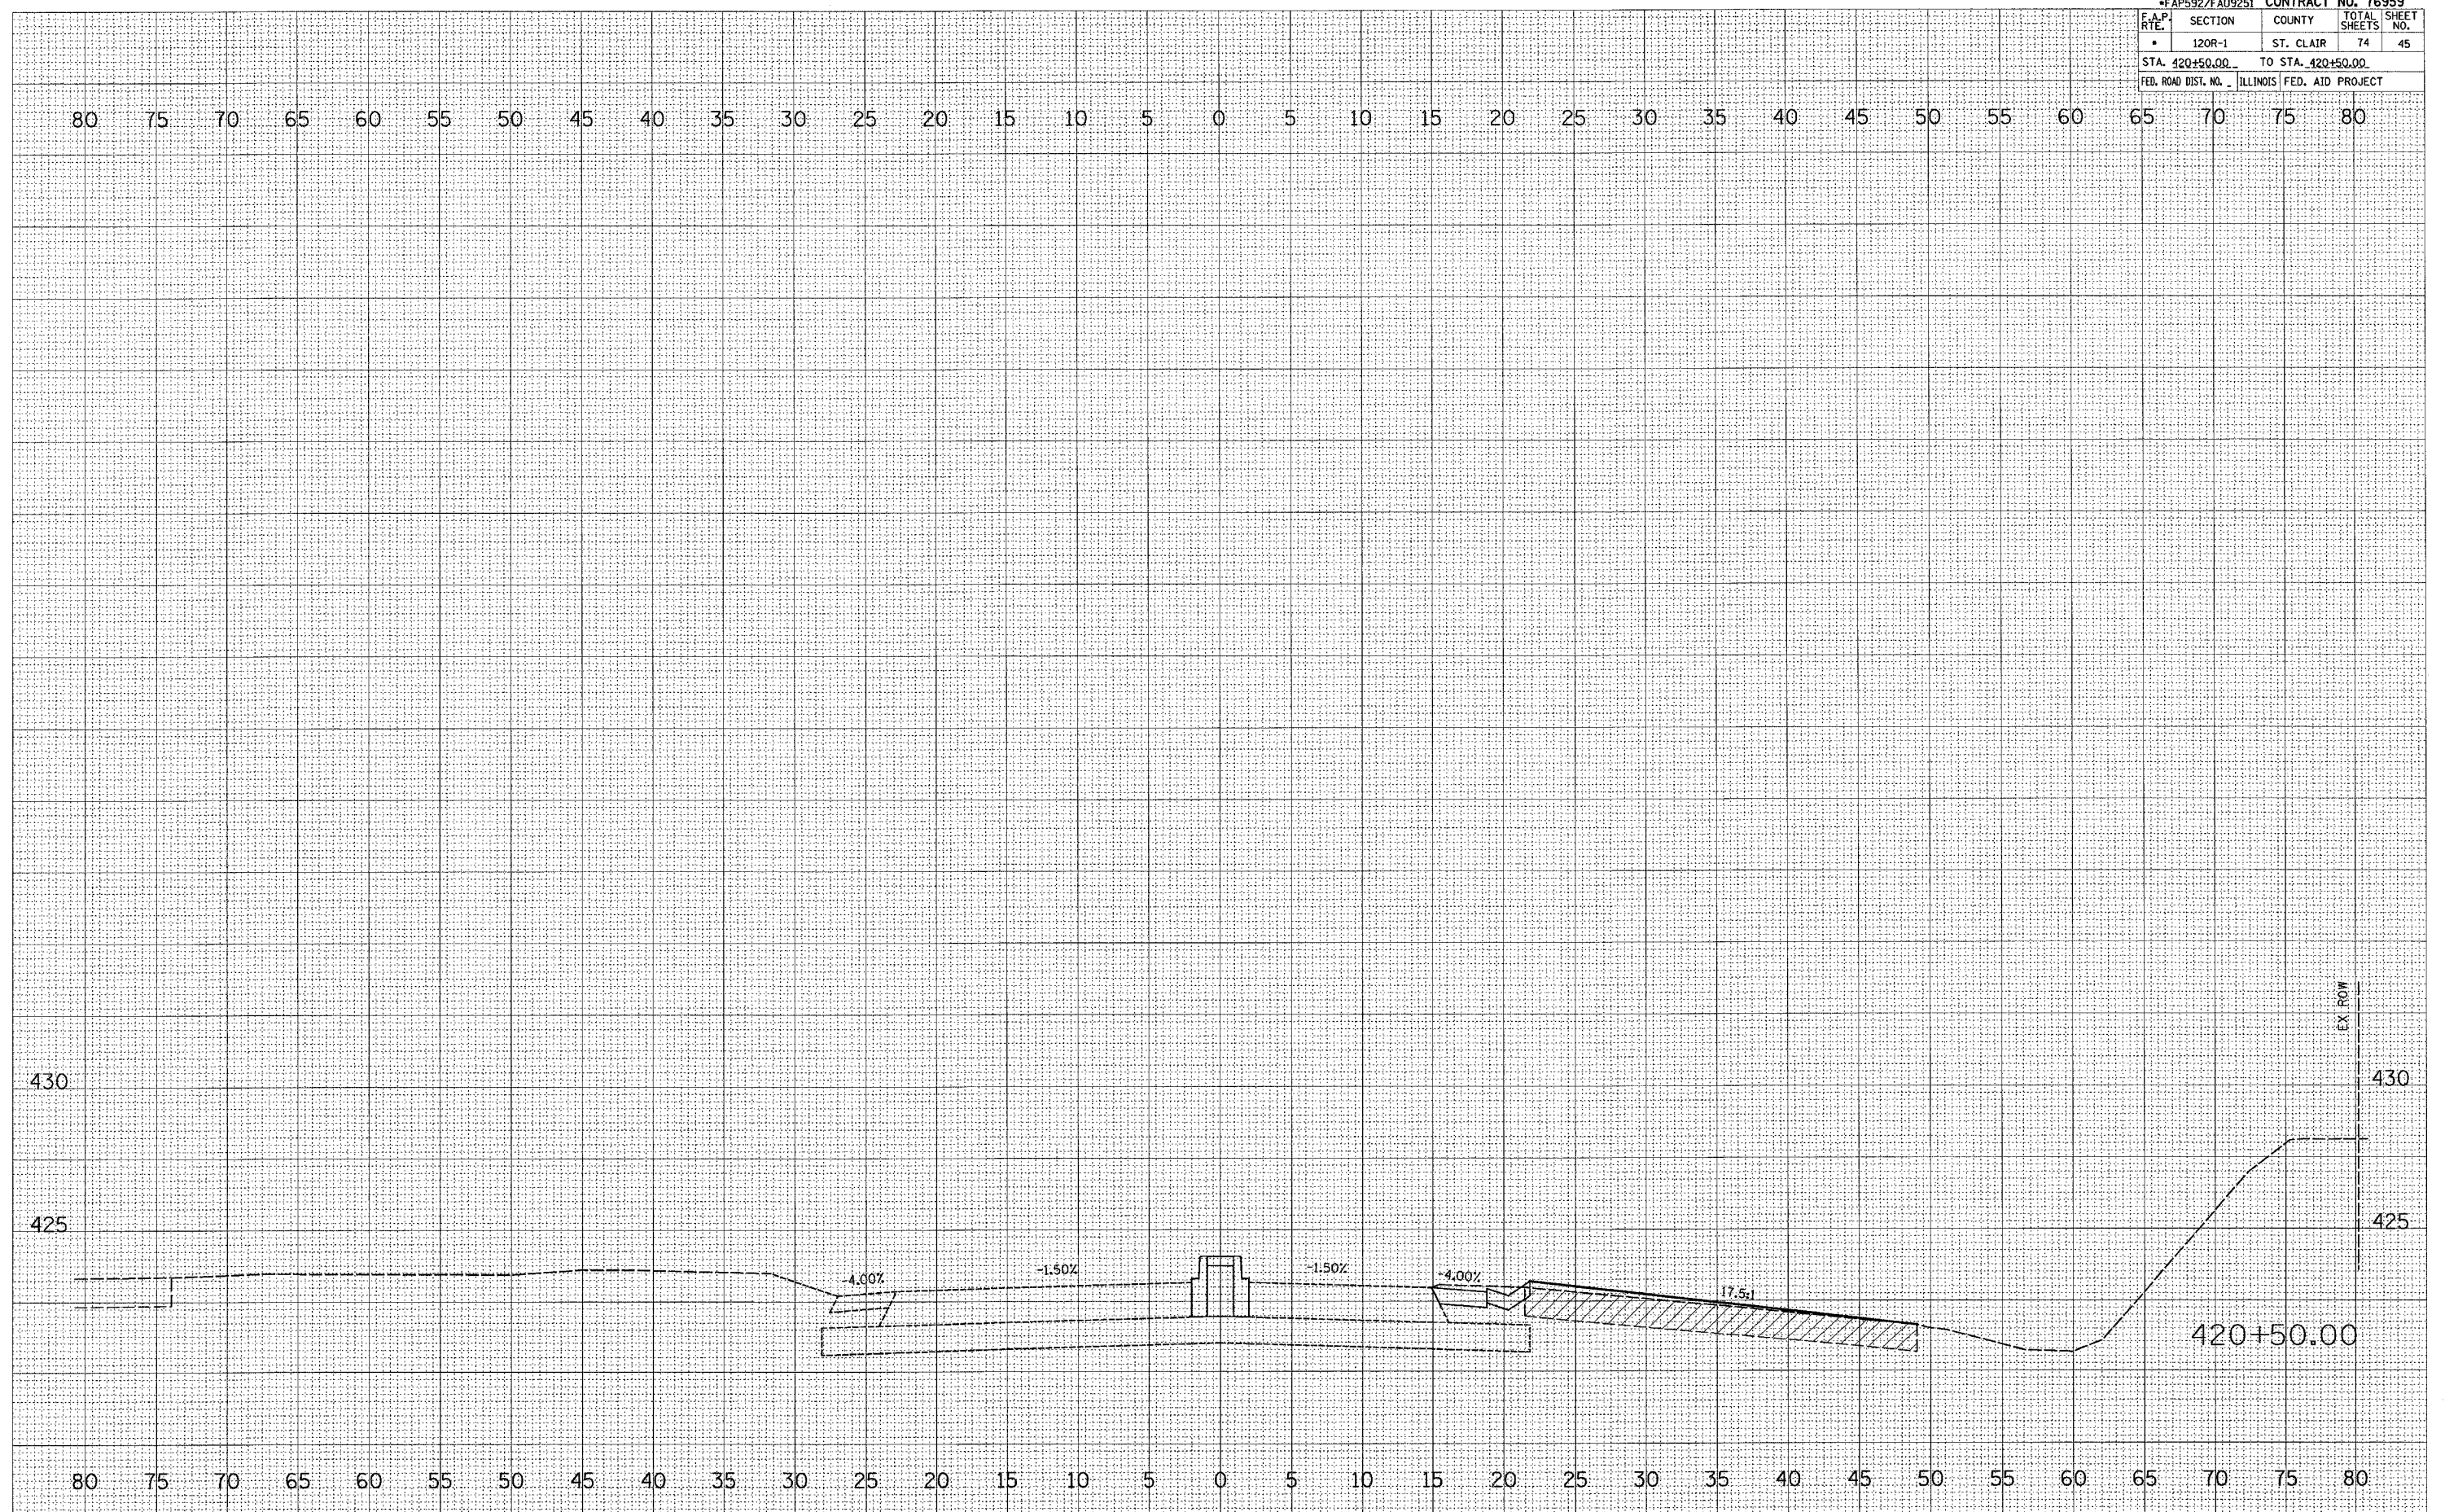

STAGE TWO EAST LEG