


*FAP592/FAU9251		CONTRACT NO. 76959		
F.A.P. RTE.	SECTION	COUNTY	TOTAL SHEETS	SHEET NO.
•	120R-1	ST. CLAIR	74	46
STA. 1274+50.00		TO STA. 1275+00.00		
FED. ROAD DIST. NO. ILLINOIS FED. AID PROJECT				

FINAL SURVEY	DATE
REVISIONS	BY
NOTED	
PLOTTED	
TEMPLATE	
AREAS	
CHECKED	
NO.	

ORIGINAL SURVEY	DATE
REVISIONS	BY
NOTED	
PLOTTED	
TEMPLATE	
AREAS	
CHECKED	
NO.	

PLOT DATE = 4/6/2007
 FILE NAME = c:\projects\val0005\val0005\sheet10001.dwg
 PLOT SCALE = 5.0000 / IN.
 USER NAME = drvaldmanj

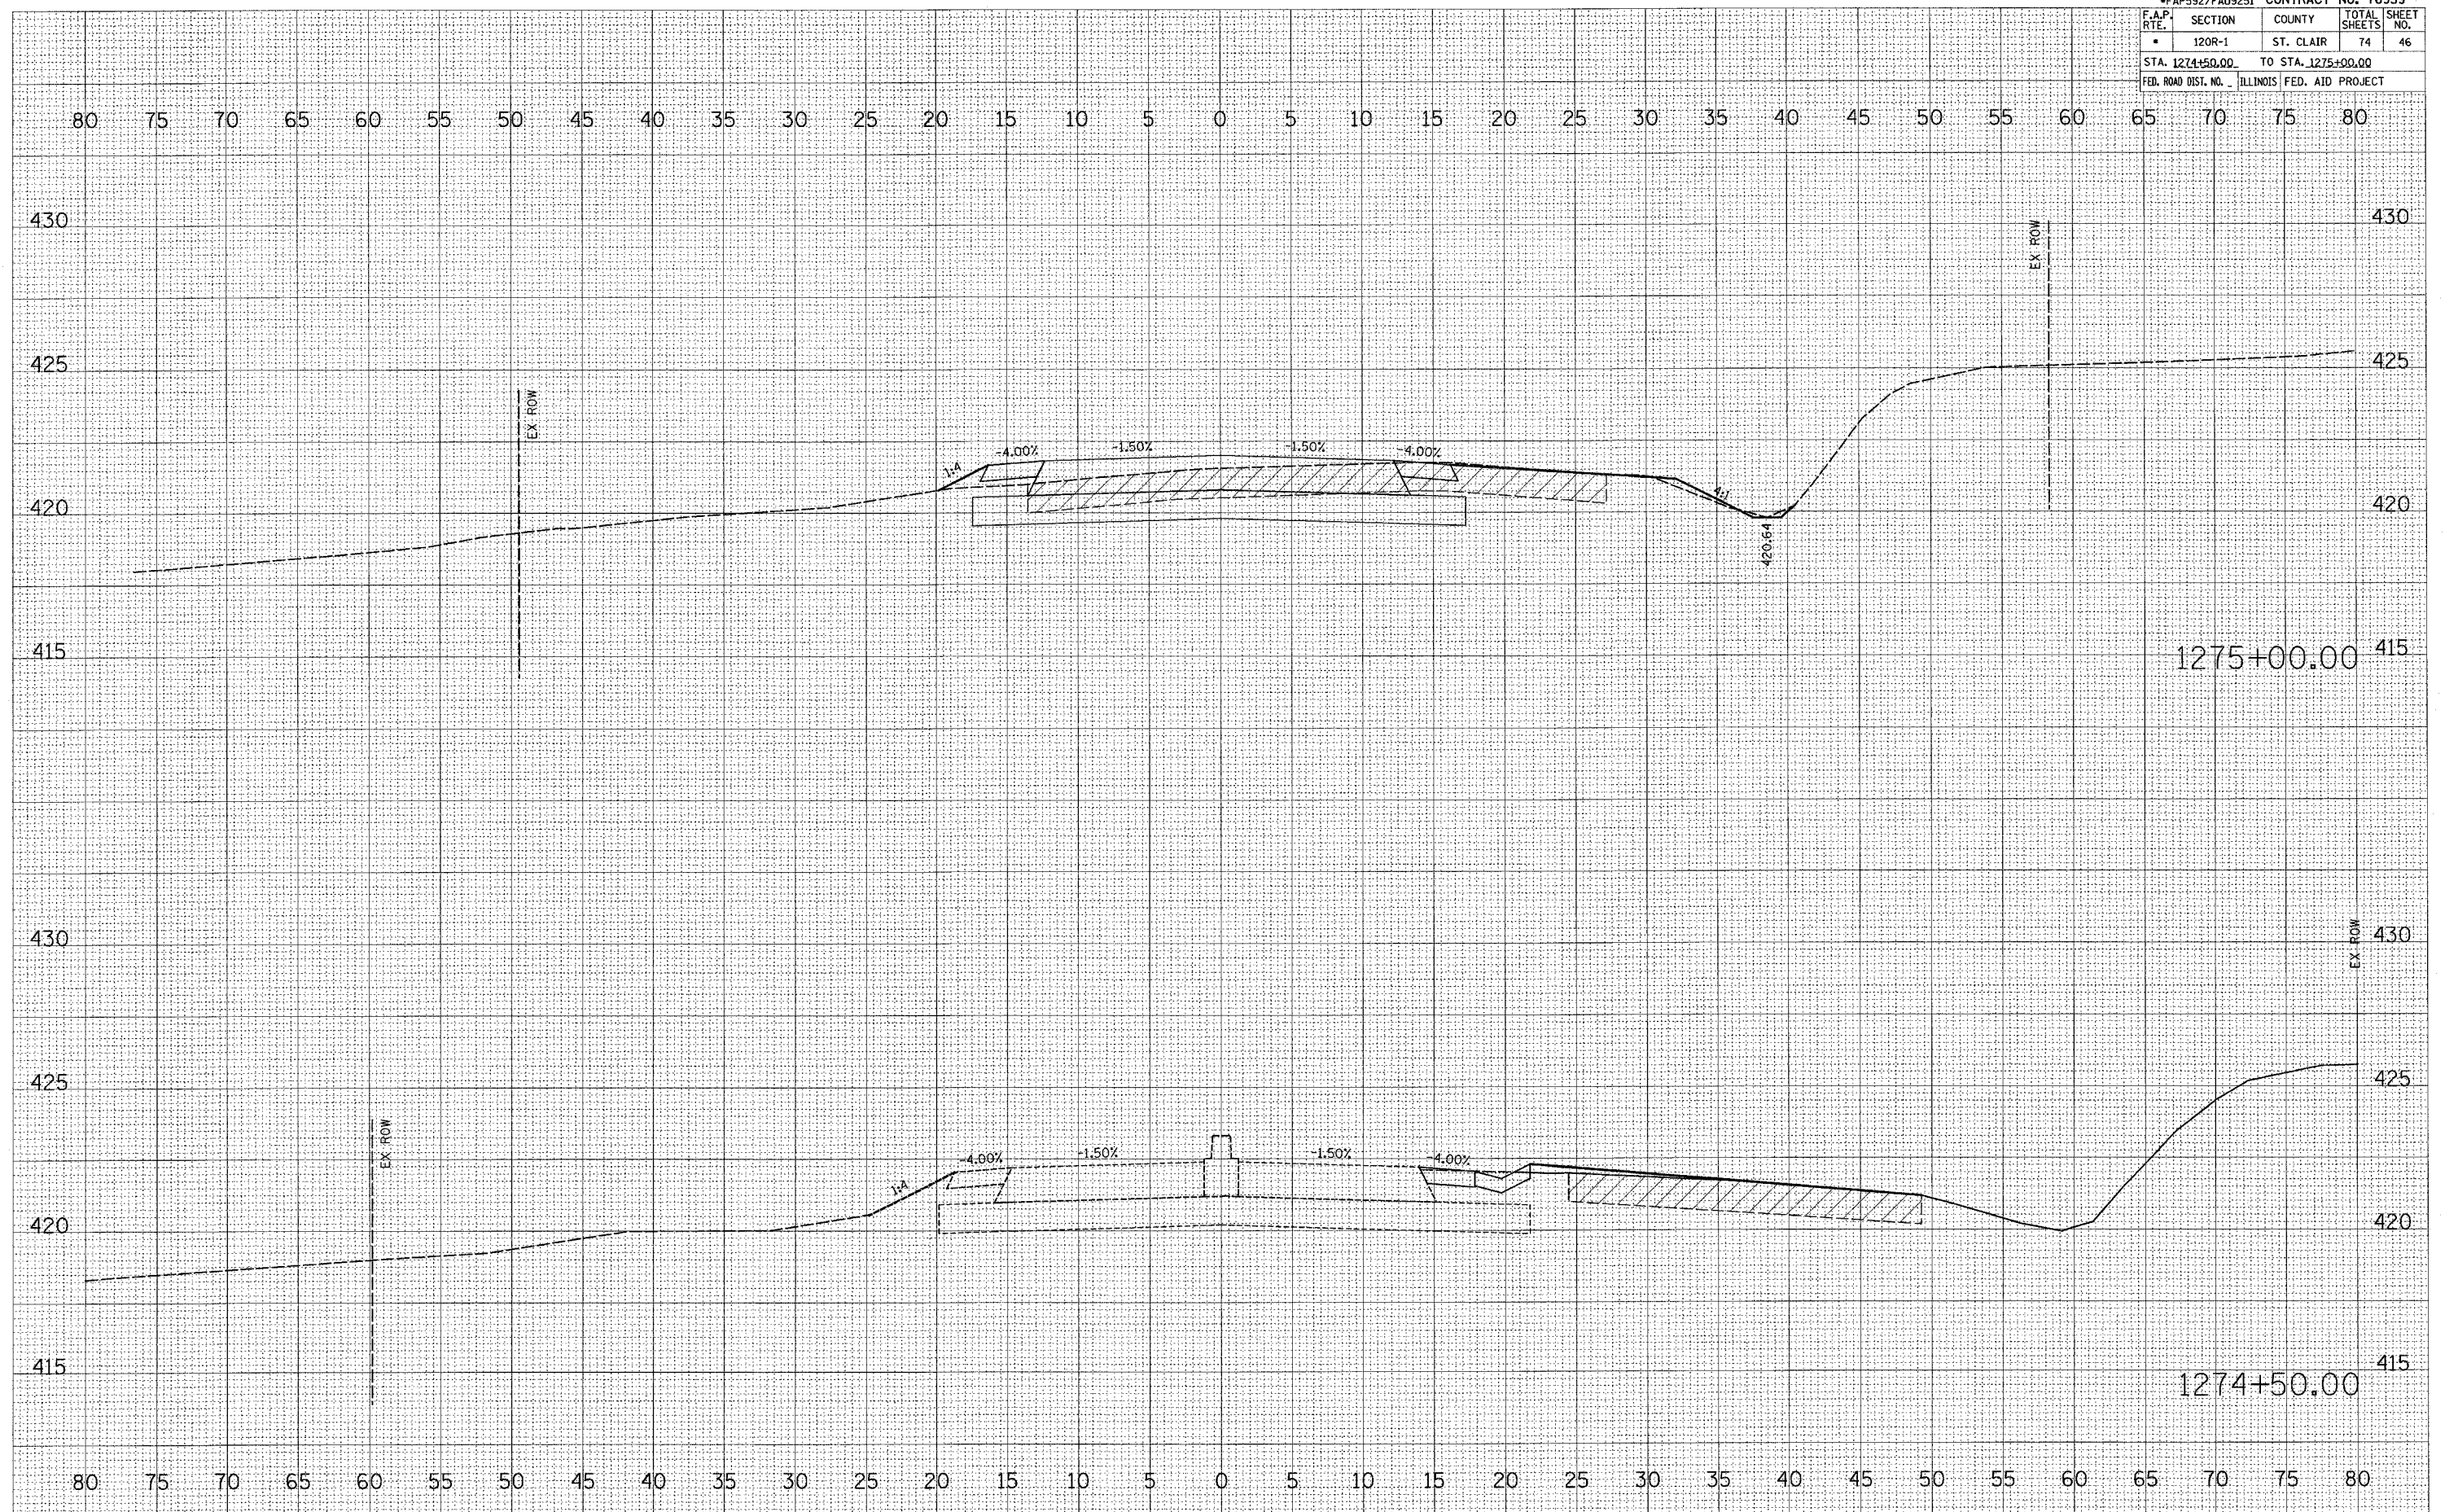

STAGE TWO NORTH LEG