


*FAP592/FAU9251		CONTRACT NO. 76959	
F.A.P. RTE.	SECTION	COUNTY	TOTAL SHEETS
120R-1	120R-1	ST. CLAIR	74
STA. 1275+34.66		TO STA. 1275+50.00	
FED. ROAD DIST. NO. ILLINOIS FED. AID PROJECT			

FINAL SURVEY	SUBMITTED	DATE
NOTE BOOK	PLOTTED	BY
NO.	AREAS CHECKED	

ORIGINAL SURVEY	SUBMITTED	DATE
PLANK	PLOTTED	BY
NO.	AREAS CHECKED	

PLOT DATE = 4/6/2007  
 FILE NAME = c:\proje\st\120r\120r1\120r1\120r1.dwg  
 PLOT SCALE = 5.0000 / IN.  
 USER NAME = drd\martyj

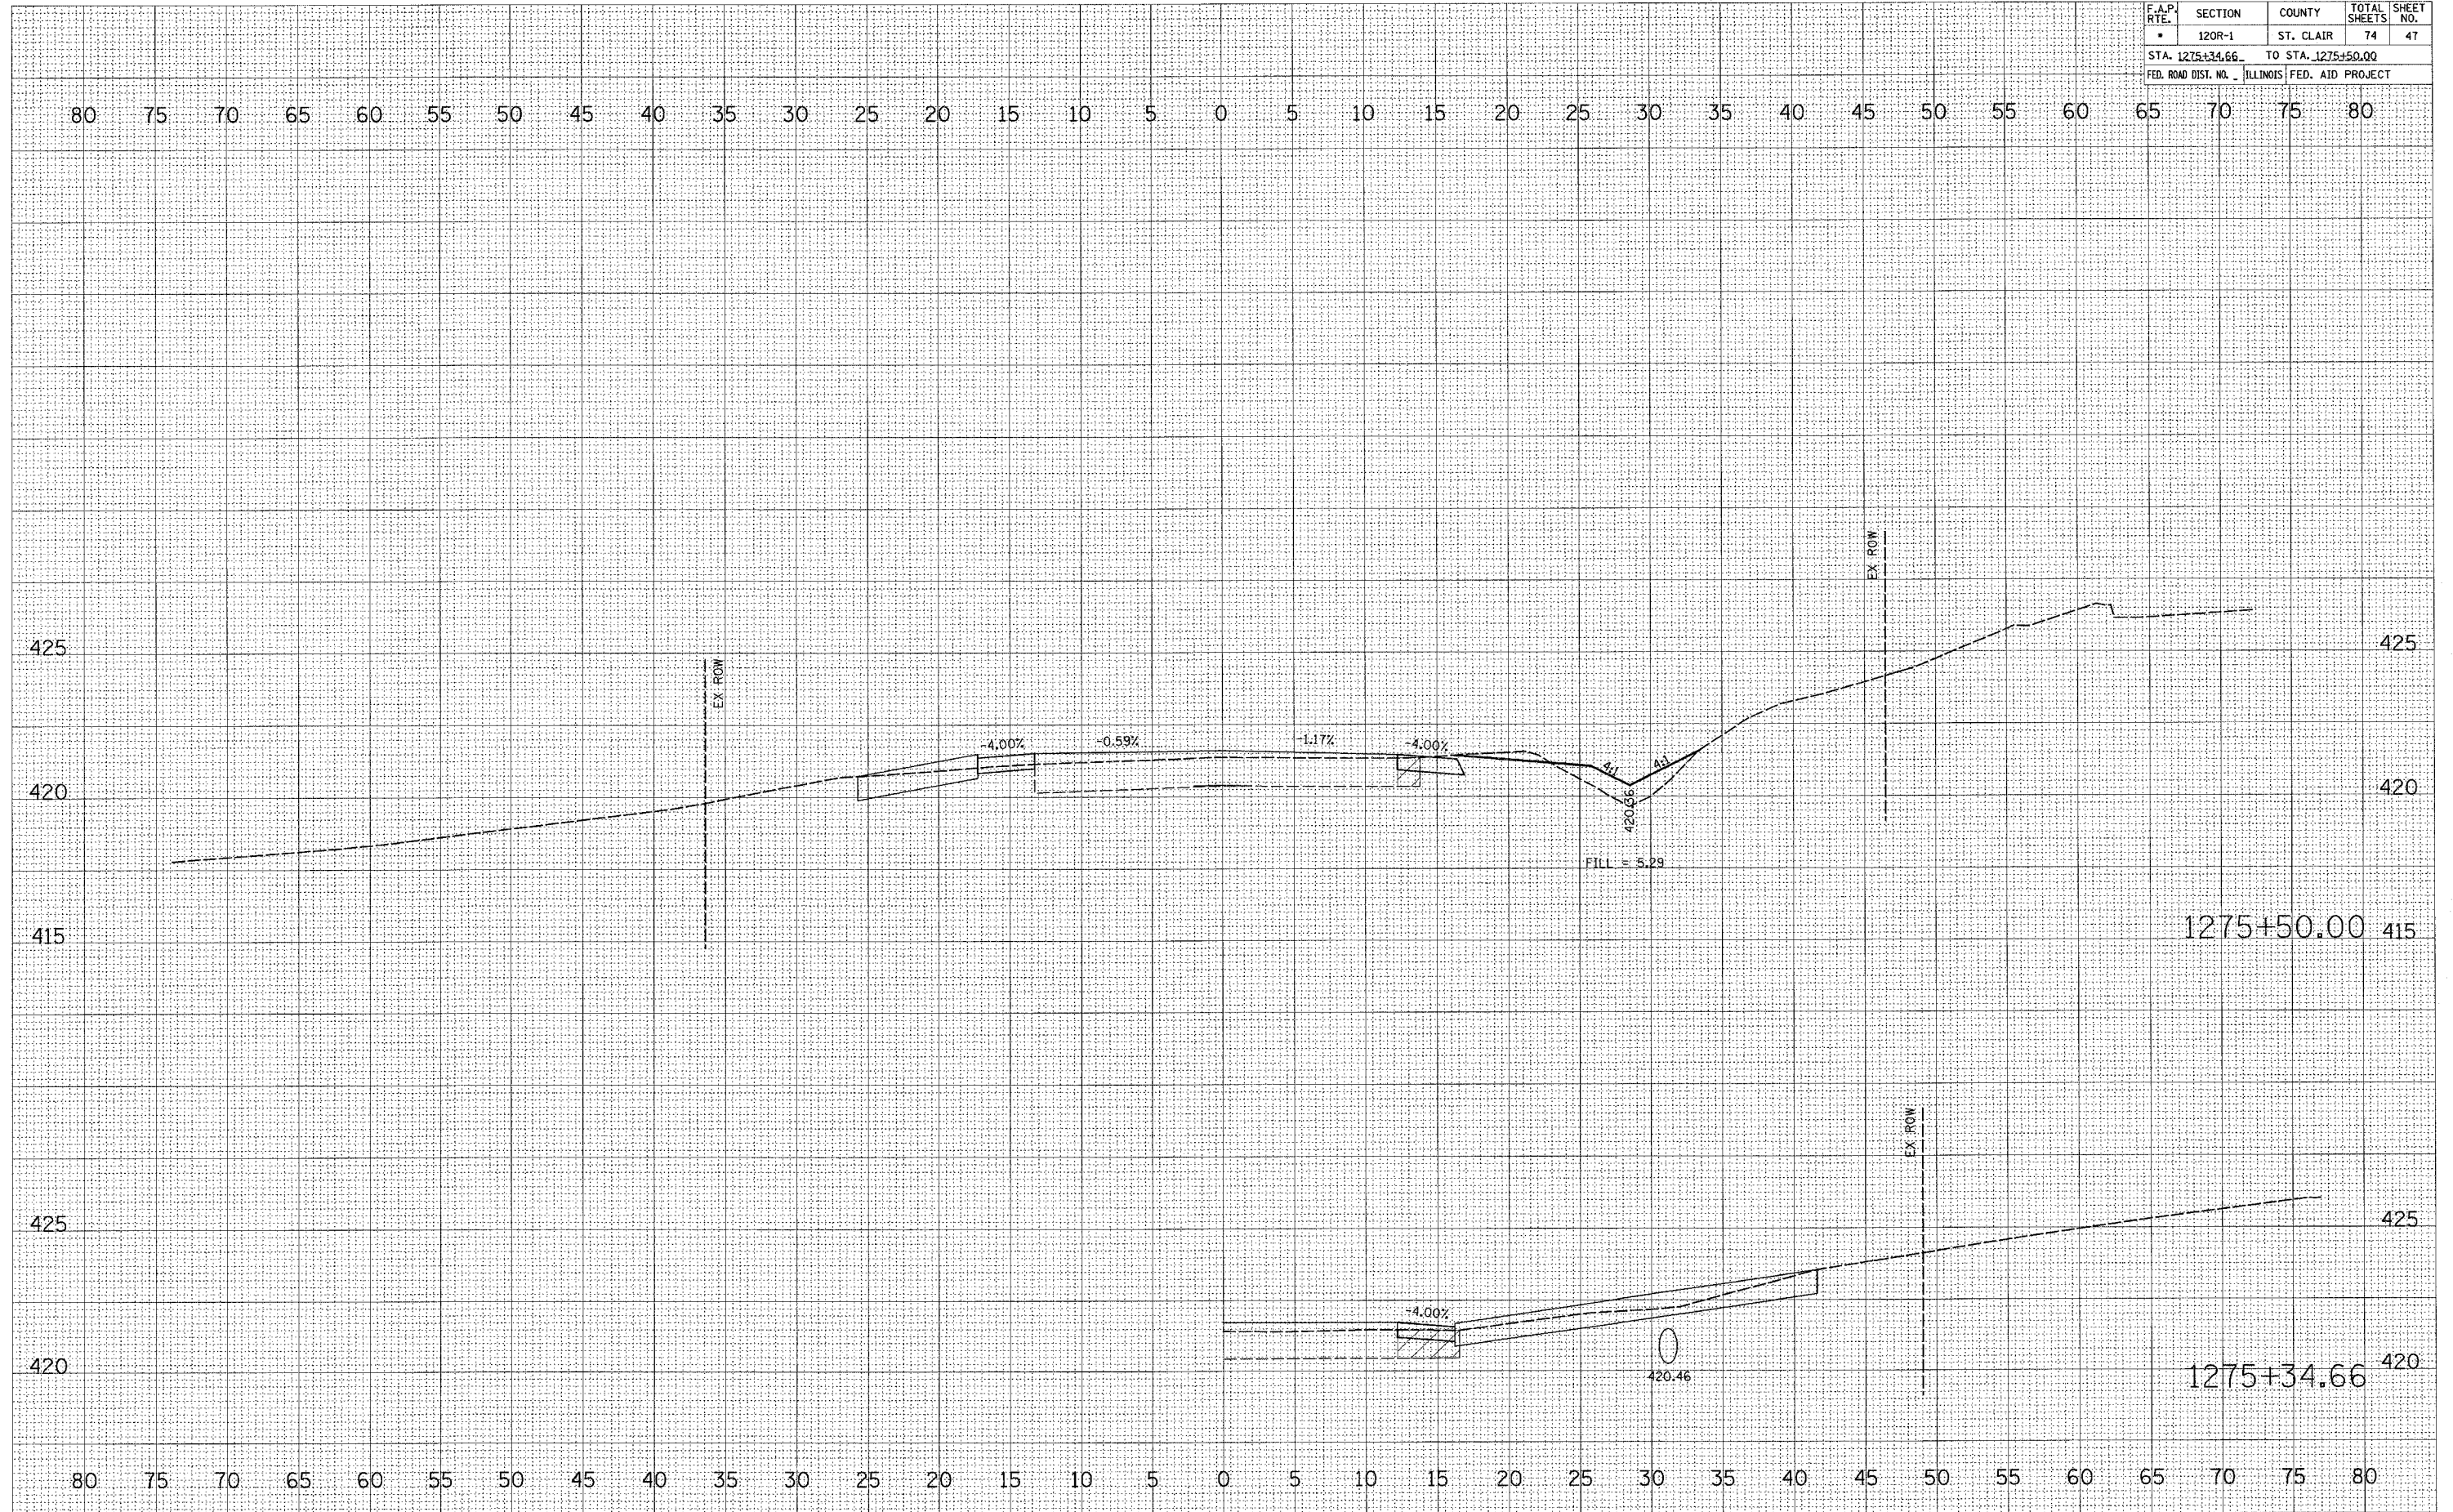

STAGE TWO NORTH LEG