


BY: _____ DATE: _____
 SURVEYED _____
 PLOTTED _____
 NOTE BOOK _____
 AREAS CHECKED _____
 NO. _____

ORIGINAL SURVEYED _____
 CHECKED _____
 PLOTTED _____
 DATE _____
 NOTE BOOK _____
 AREAS CHECKED _____
 NO. _____

PLOT DATE = 4/8/2007
 FILE NAME = C:\p\1276+00\1276+00.dwg
 PLOT SCALE = 5.0000 / IN.
 USER NAME = danielmarj

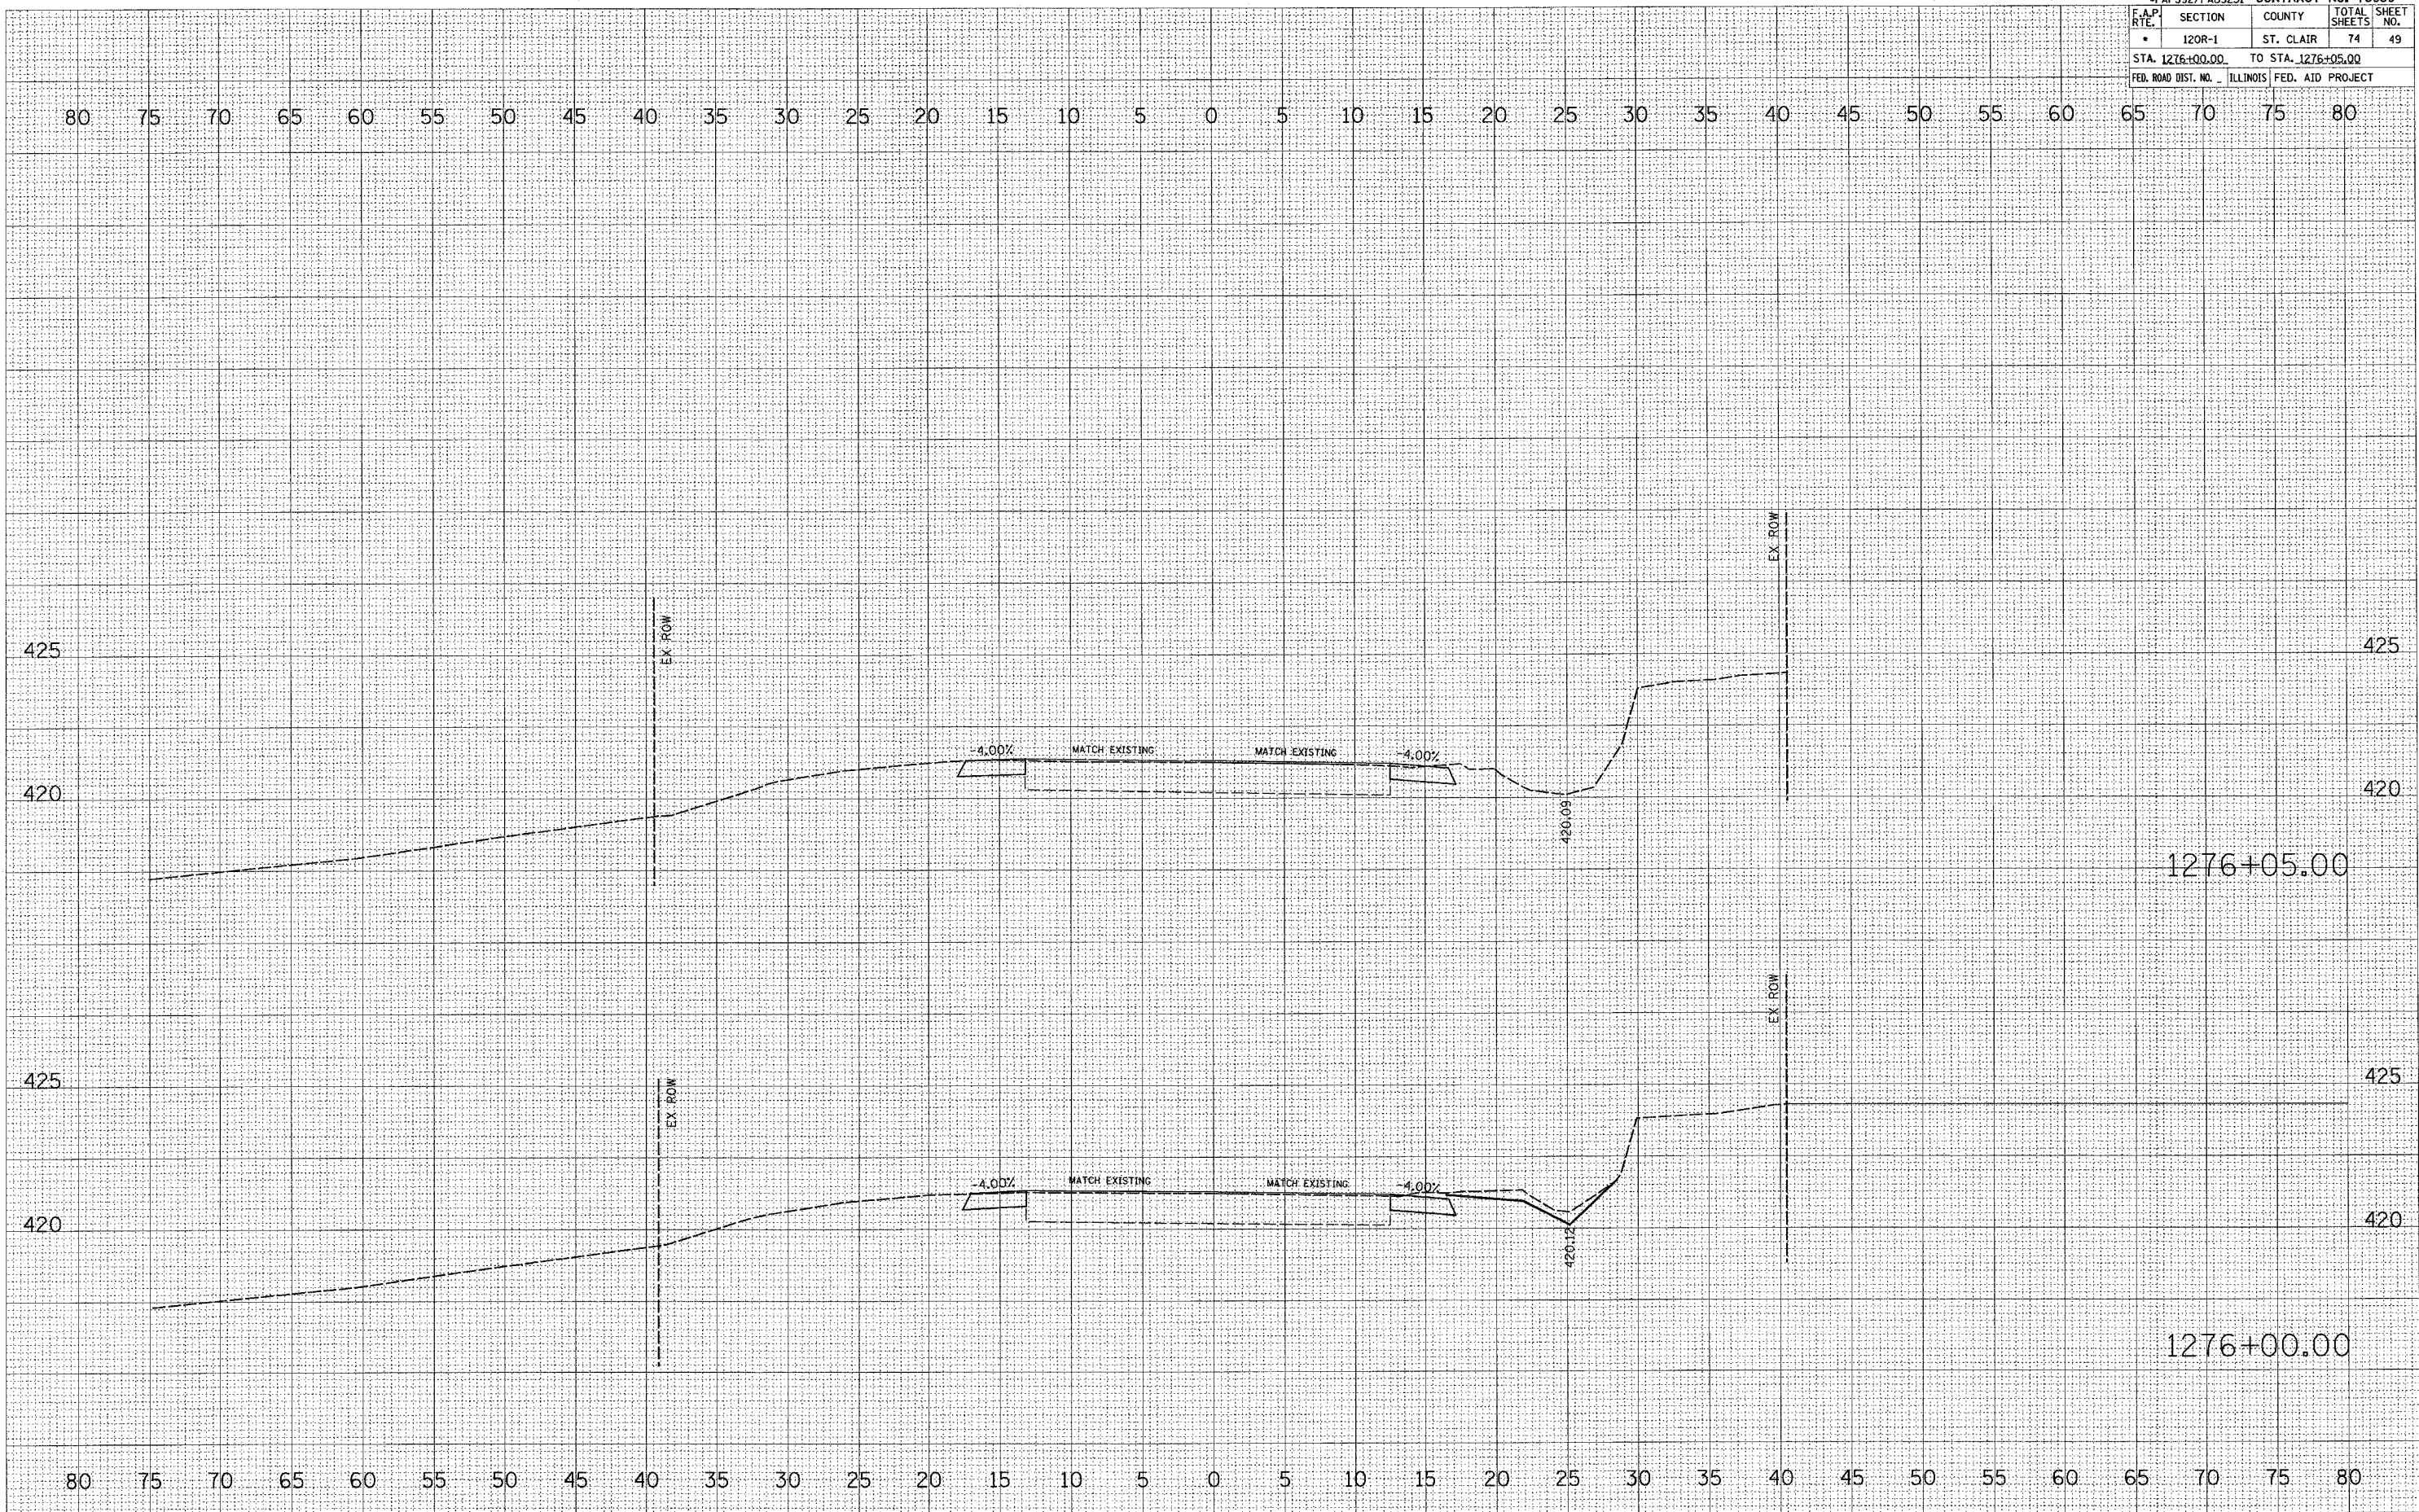

STAGE TWO NORTH LEG