

FINAL SURVEY NOTE BOOK NO. \_\_\_\_\_

SURVEYED \_\_\_\_\_ BY \_\_\_\_\_ DATE \_\_\_\_\_

PLANNED \_\_\_\_\_

AREAS CHECKED \_\_\_\_\_


ORIGINAL SURVEY NOTE BOOK NO. \_\_\_\_\_

SURVEYED \_\_\_\_\_ BY \_\_\_\_\_ DATE \_\_\_\_\_

PLANNED \_\_\_\_\_

AREAS CHECKED \_\_\_\_\_

PLOT DATE = 4/6/2007  
 FILE NAME = c:\projects\120R-1\120R-1.dwg  
 PLOT SCALE = 5.0000 / IN.  
 USER NAME = drvalley

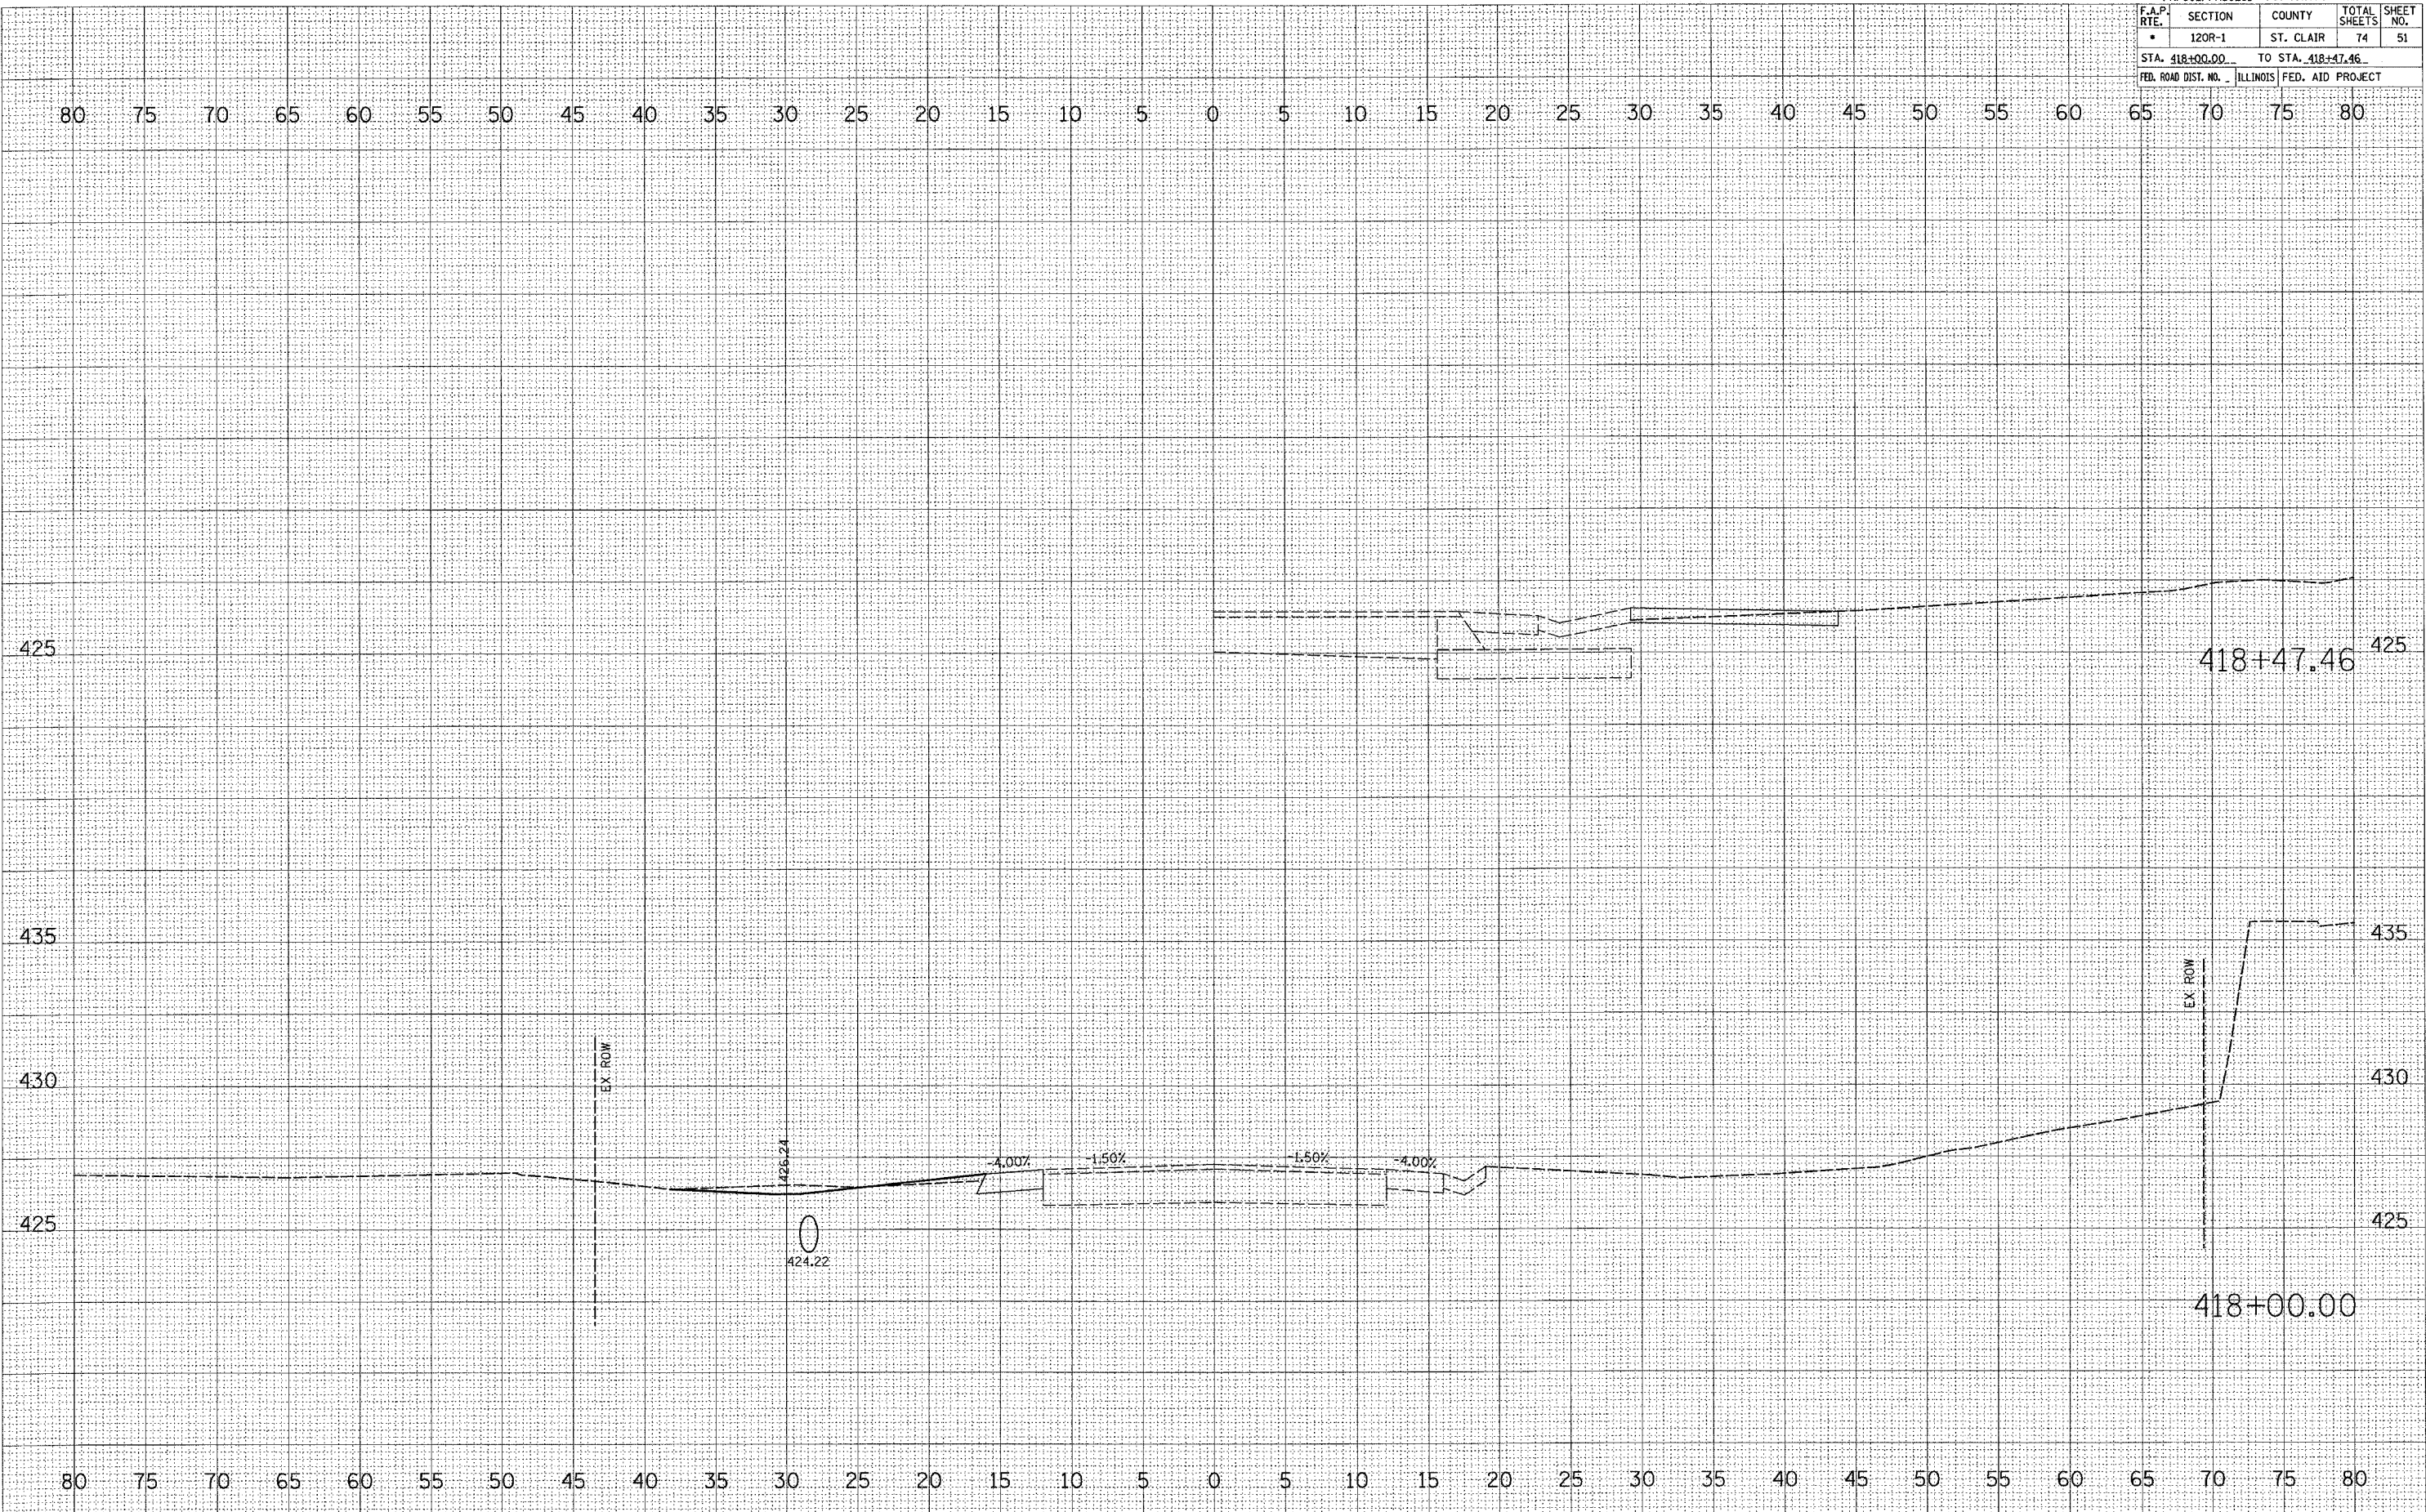

STAGE THREE EAST LEG