


*FAP592/FAU9251 CONTRACT NO. 76959			
F.A.P. RTE.	SECTION	COUNTY	TOTAL SHEET NO.
•	120R-1	ST. CLAIR	74 52
STA. 418+50.00 TO STA. 418+51.15			
FED. ROAD DIST. NO. ILLINOIS FED. AID PROJECT			

DATE	
BY	
SUPERVISED	
NOTE BOOK	
NO.	

DATE	
BY	
ORIGINAL	
NO.	

PLOT DATE = 4/6/2007
 FILE NAME = c:\projects\110005\110005.dwg
 PLOT SCALE = 5.0000 / IN.
 USER NAME = drakejmrj

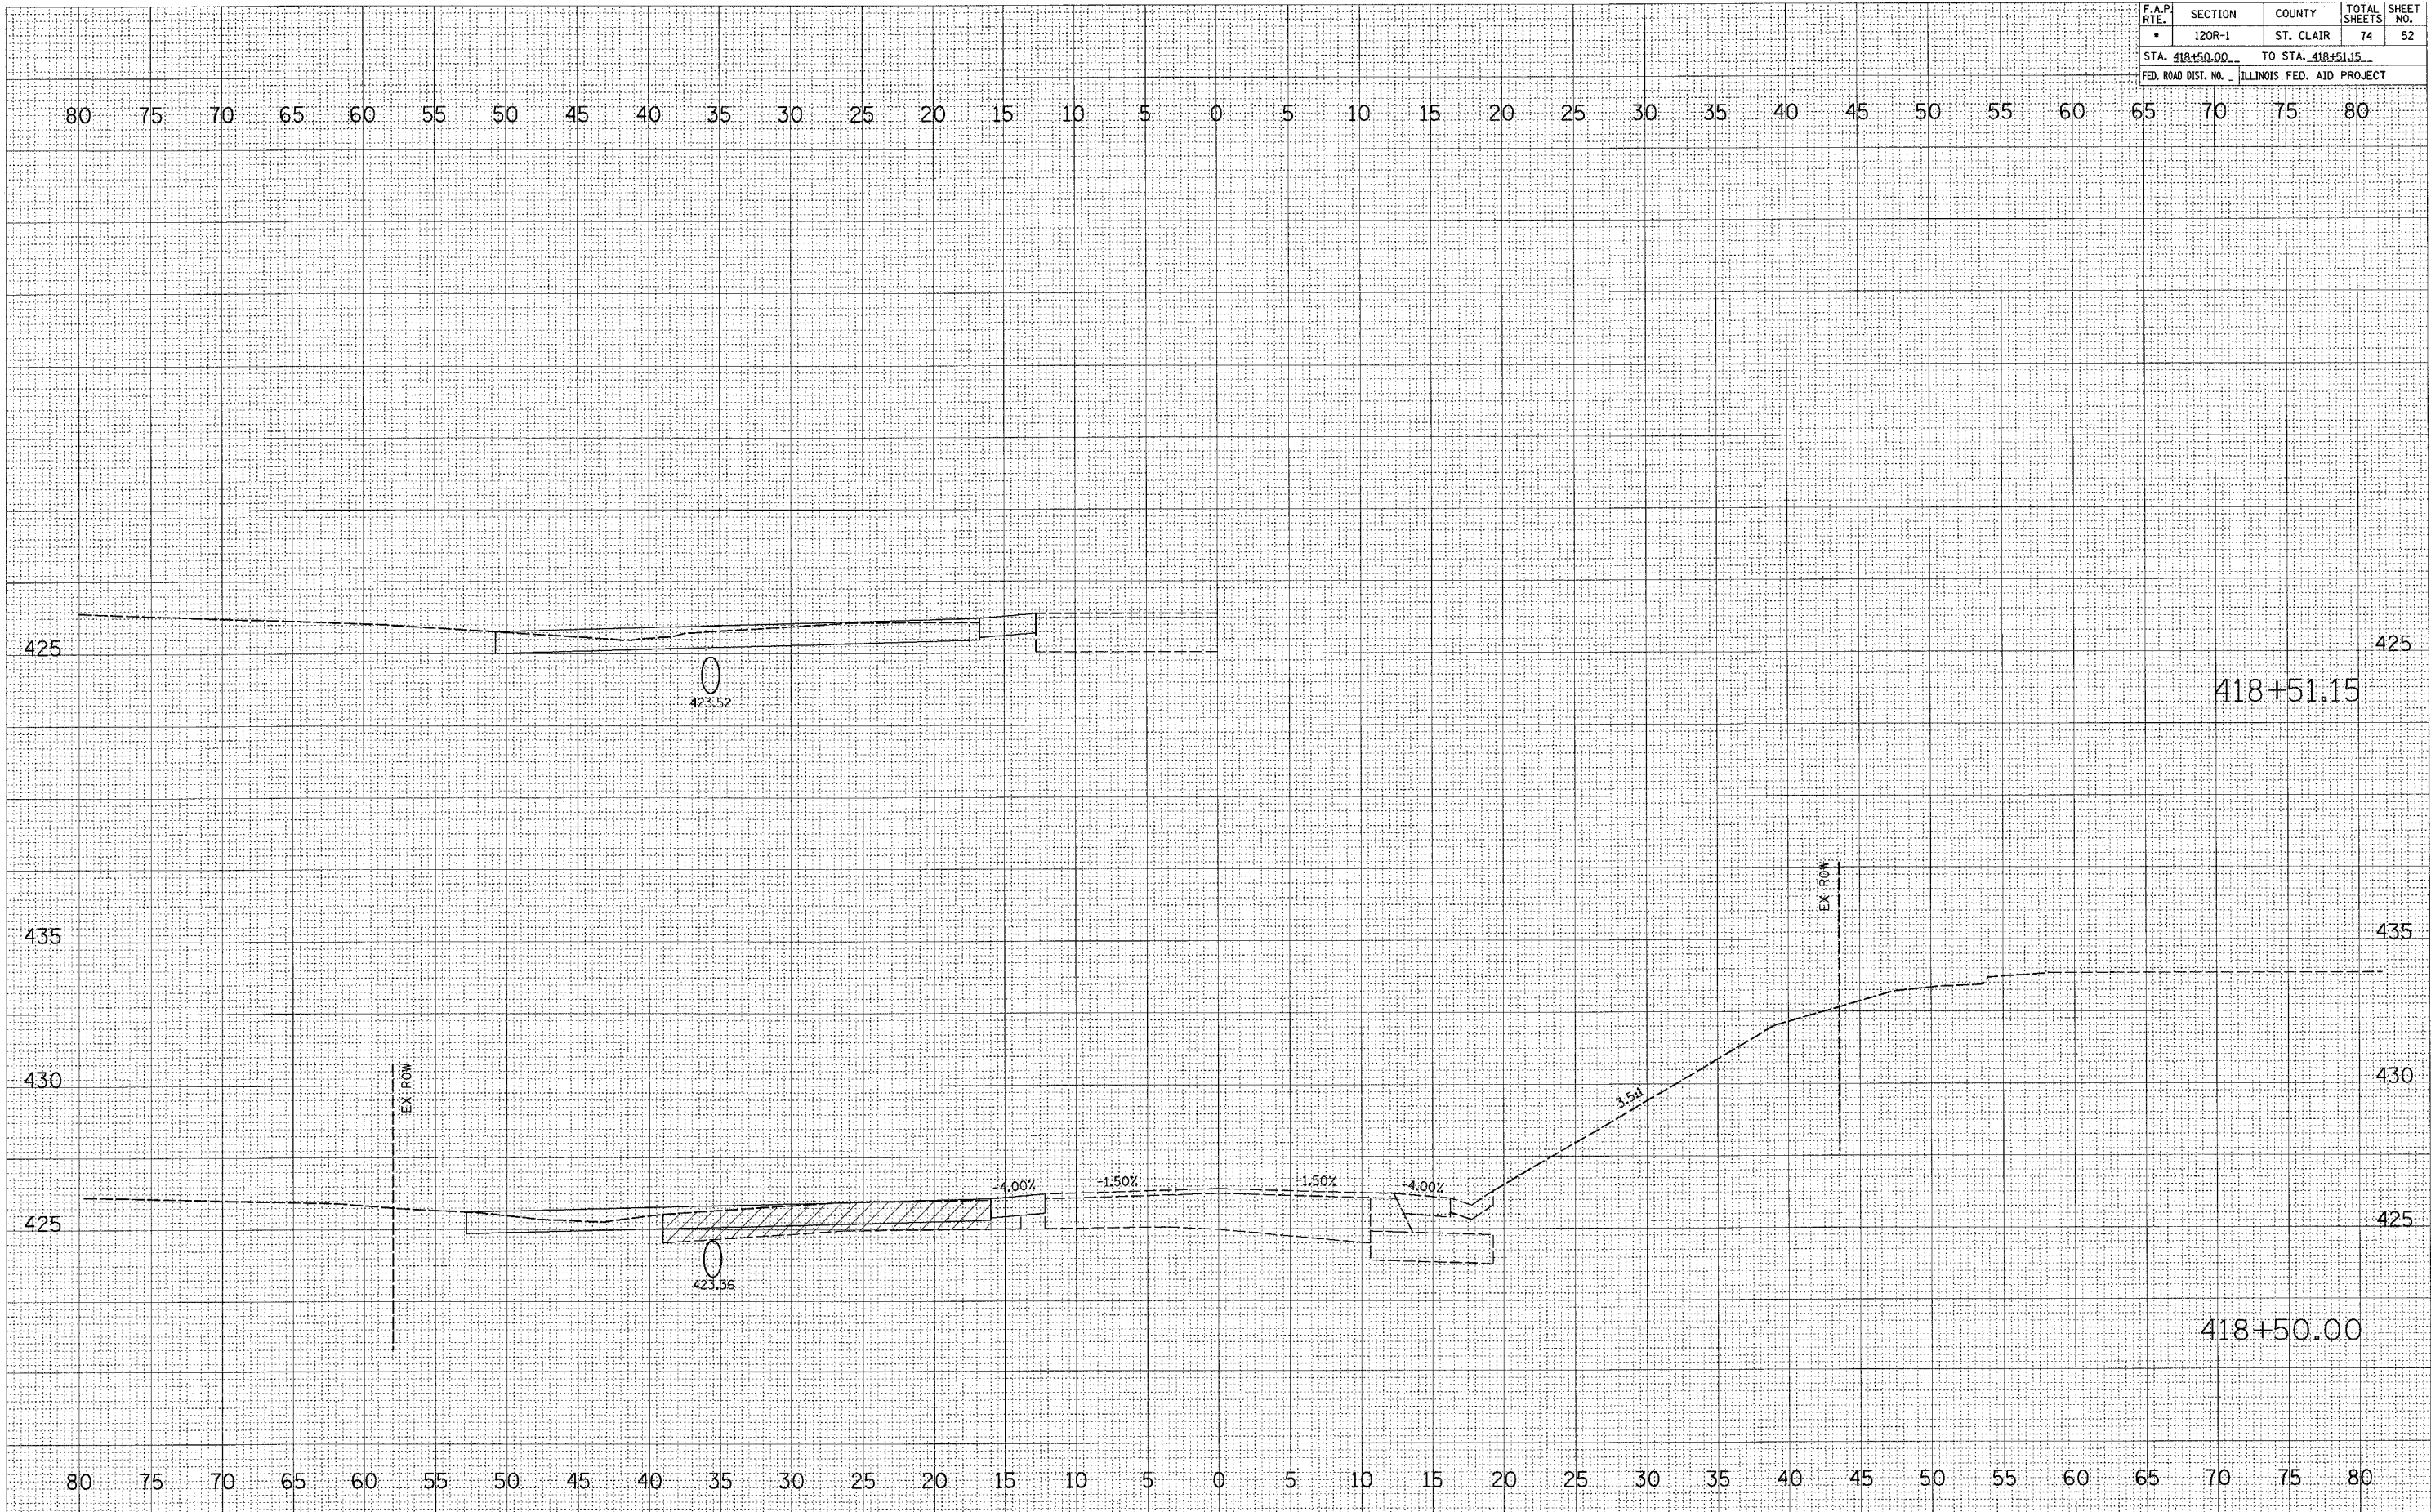

STAGE THREE EAST LEG