


*FAP592/FAU9251		CONTRACT NO. 76959	
F.A.P. R.T.E.	SECTION	COUNTY	TOTAL SHEETS
•	120R-1	ST. CLAIR	74
STA. 420+00.00		TO STA. 420+39.11	
FED. ROAD DIST. NO. ILLINOIS FED. AID PROJECT			

FINAL SURVEY	DATE
NO.	
NOTED	BY
PLOTTED	
TEMPLATE	
AREAS CHECKED	

ORIGINAL SURVEY	DATE
NO.	
SAVED	BY
DATE	
AREAS CHECKED	

PLOT DATE = 4/6/2007
 FILE NAME = c:\projects\100005\plan\sheet100005.dwg
 PLOT SCALE = 5/8" = 1' IN.
 USER NAME = dms\msh\j

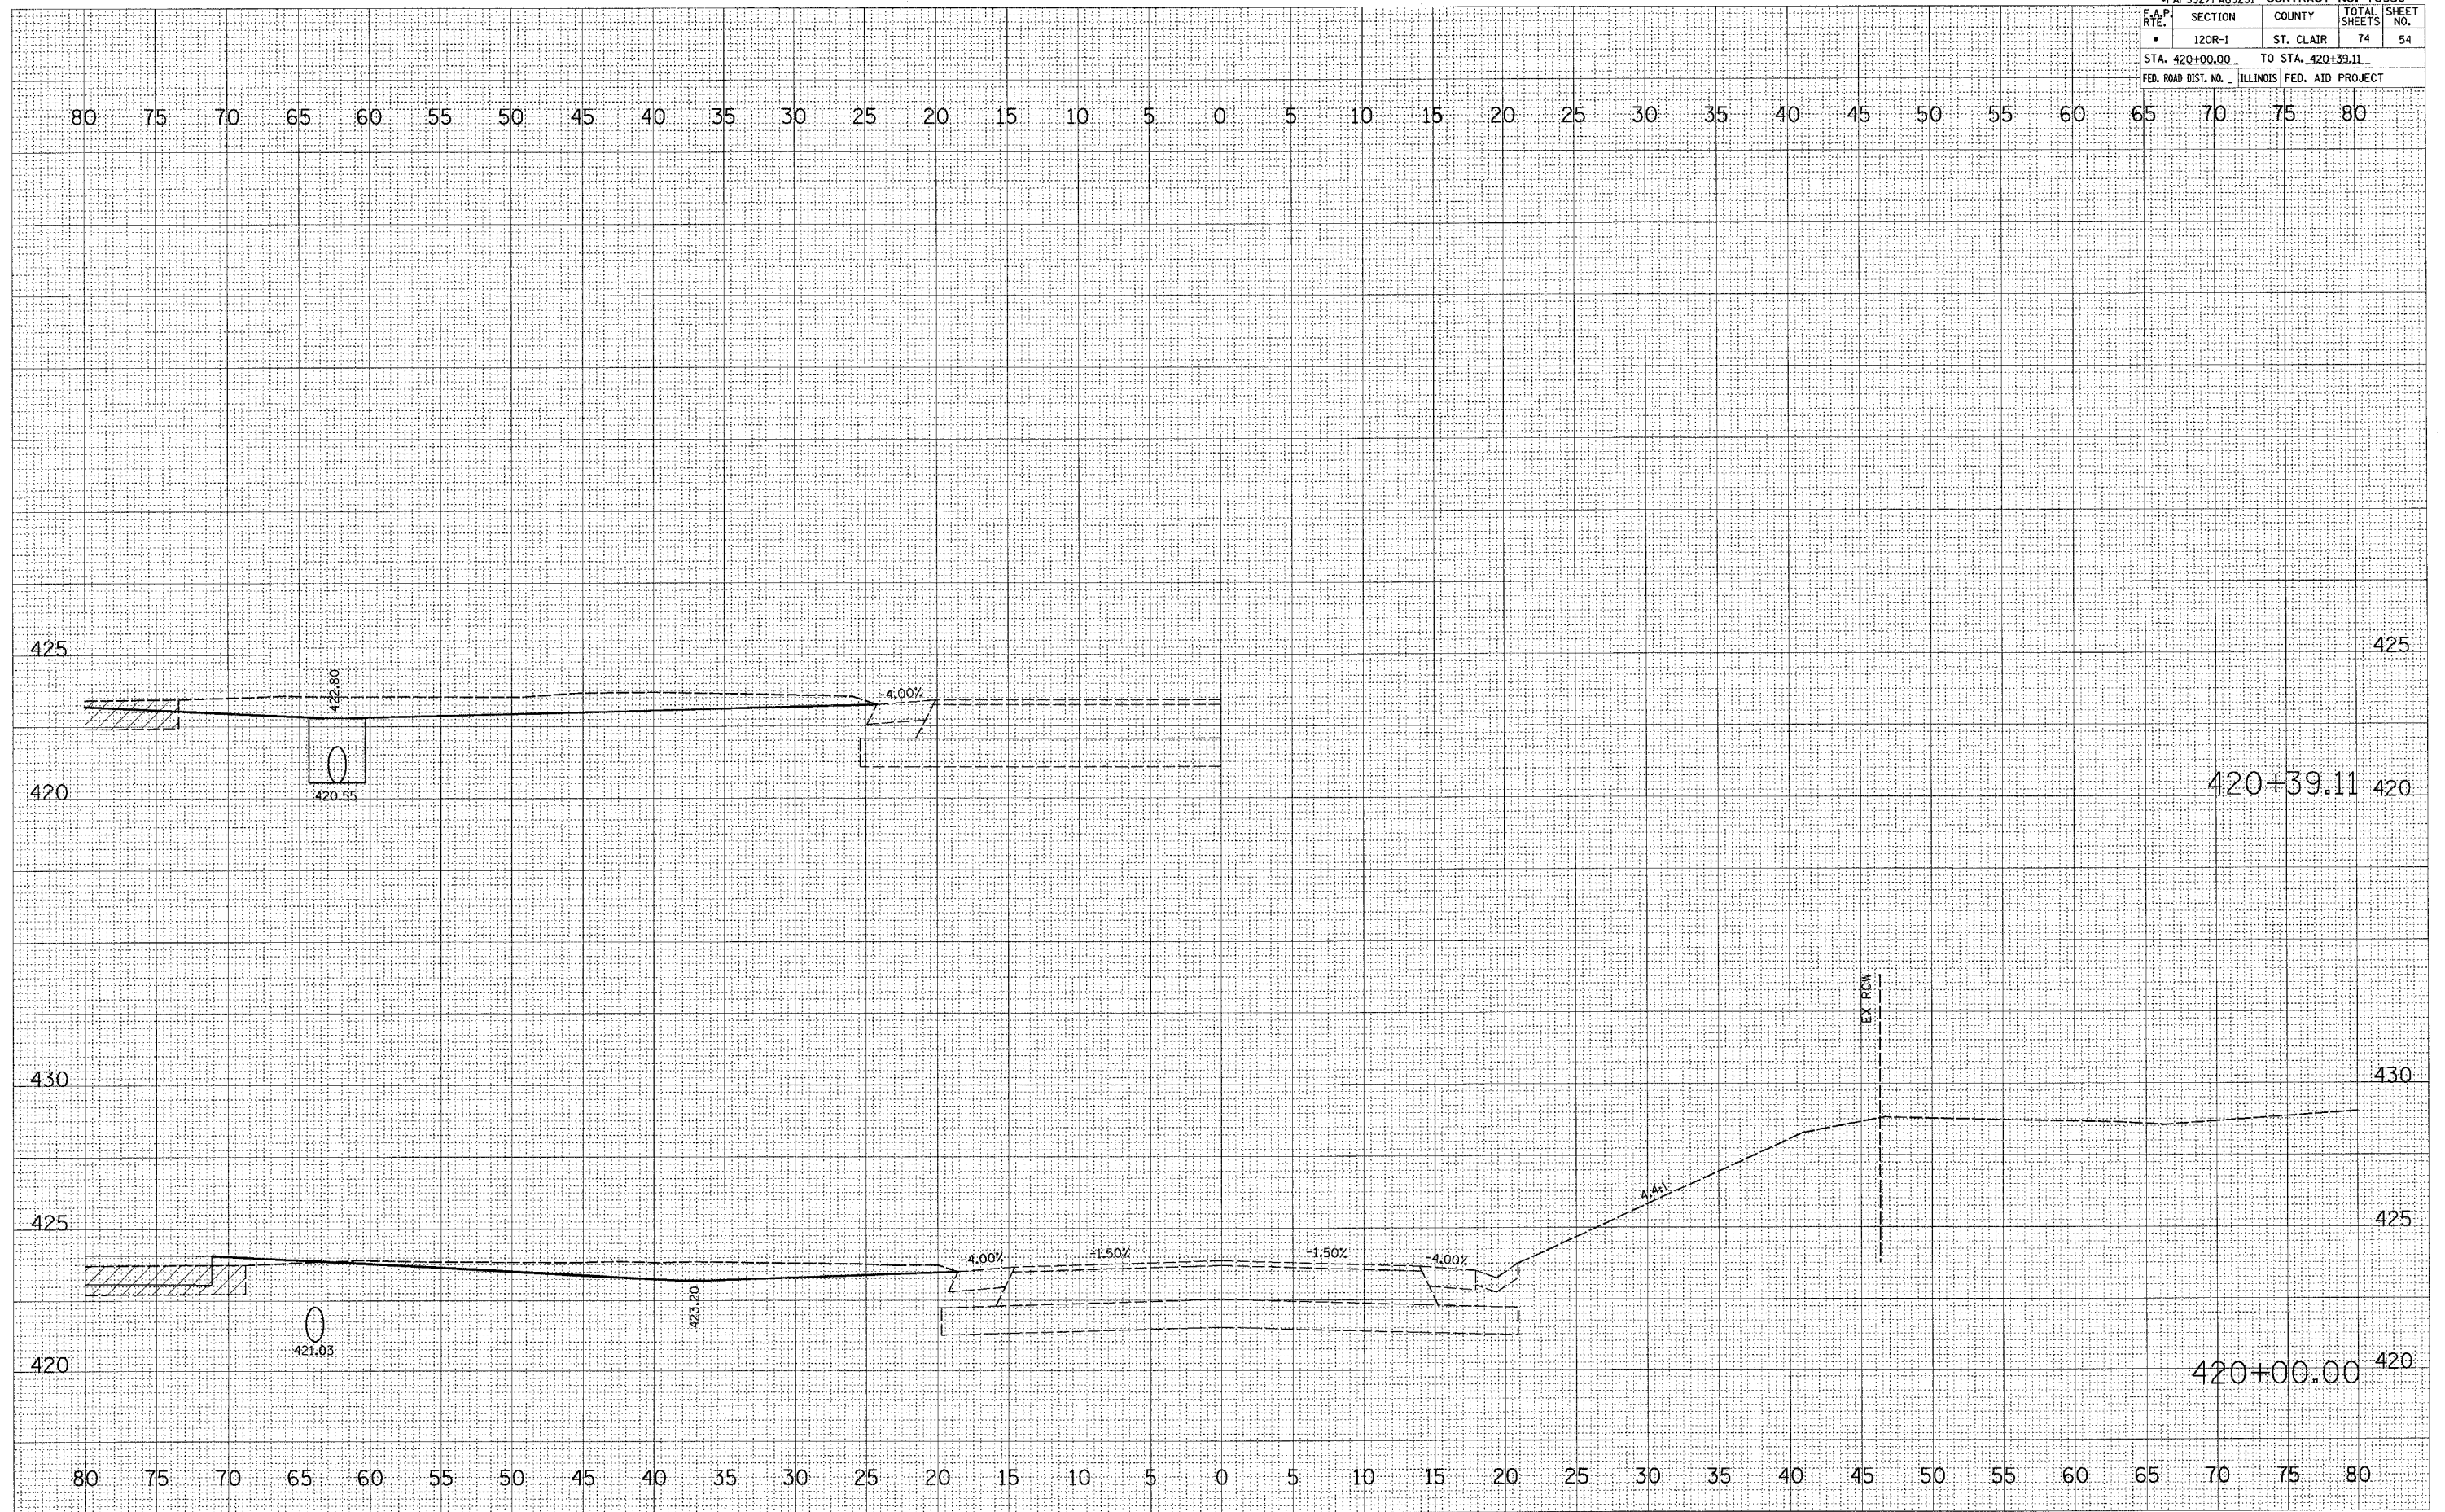

STAGE THREE EAST LEG