


*FAP592/FAU9251		CONTRACT NO. 76959	
F.A.P. RTE.	SECTION	COUNTY	TOTAL SHEET NO.
•	120R-1	ST. CLAIR	74 55
STA. 420+50.00		TO STA. 420+50.00	
FED. ROAD DIST. NO. ILLINOIS FED. AID PROJECT			

FINAL SURVEY	DATE
NO.	
BY	
SURVEYED	
TEMPERATURE	
AREAS	
CHECKED	

ORIGINAL SURVEY	DATE
NO.	
BY	
SURVEYED	
TEMPERATURE	
AREAS	
CHECKED	

PLOT DATE = 4/6/2007
 FILE NAME = c:\projects\ad\0000\plan\stage3\stage3.dwg
 PLOT SCALE = 5.0000 / IN.
 USER NAME = drinalmerj

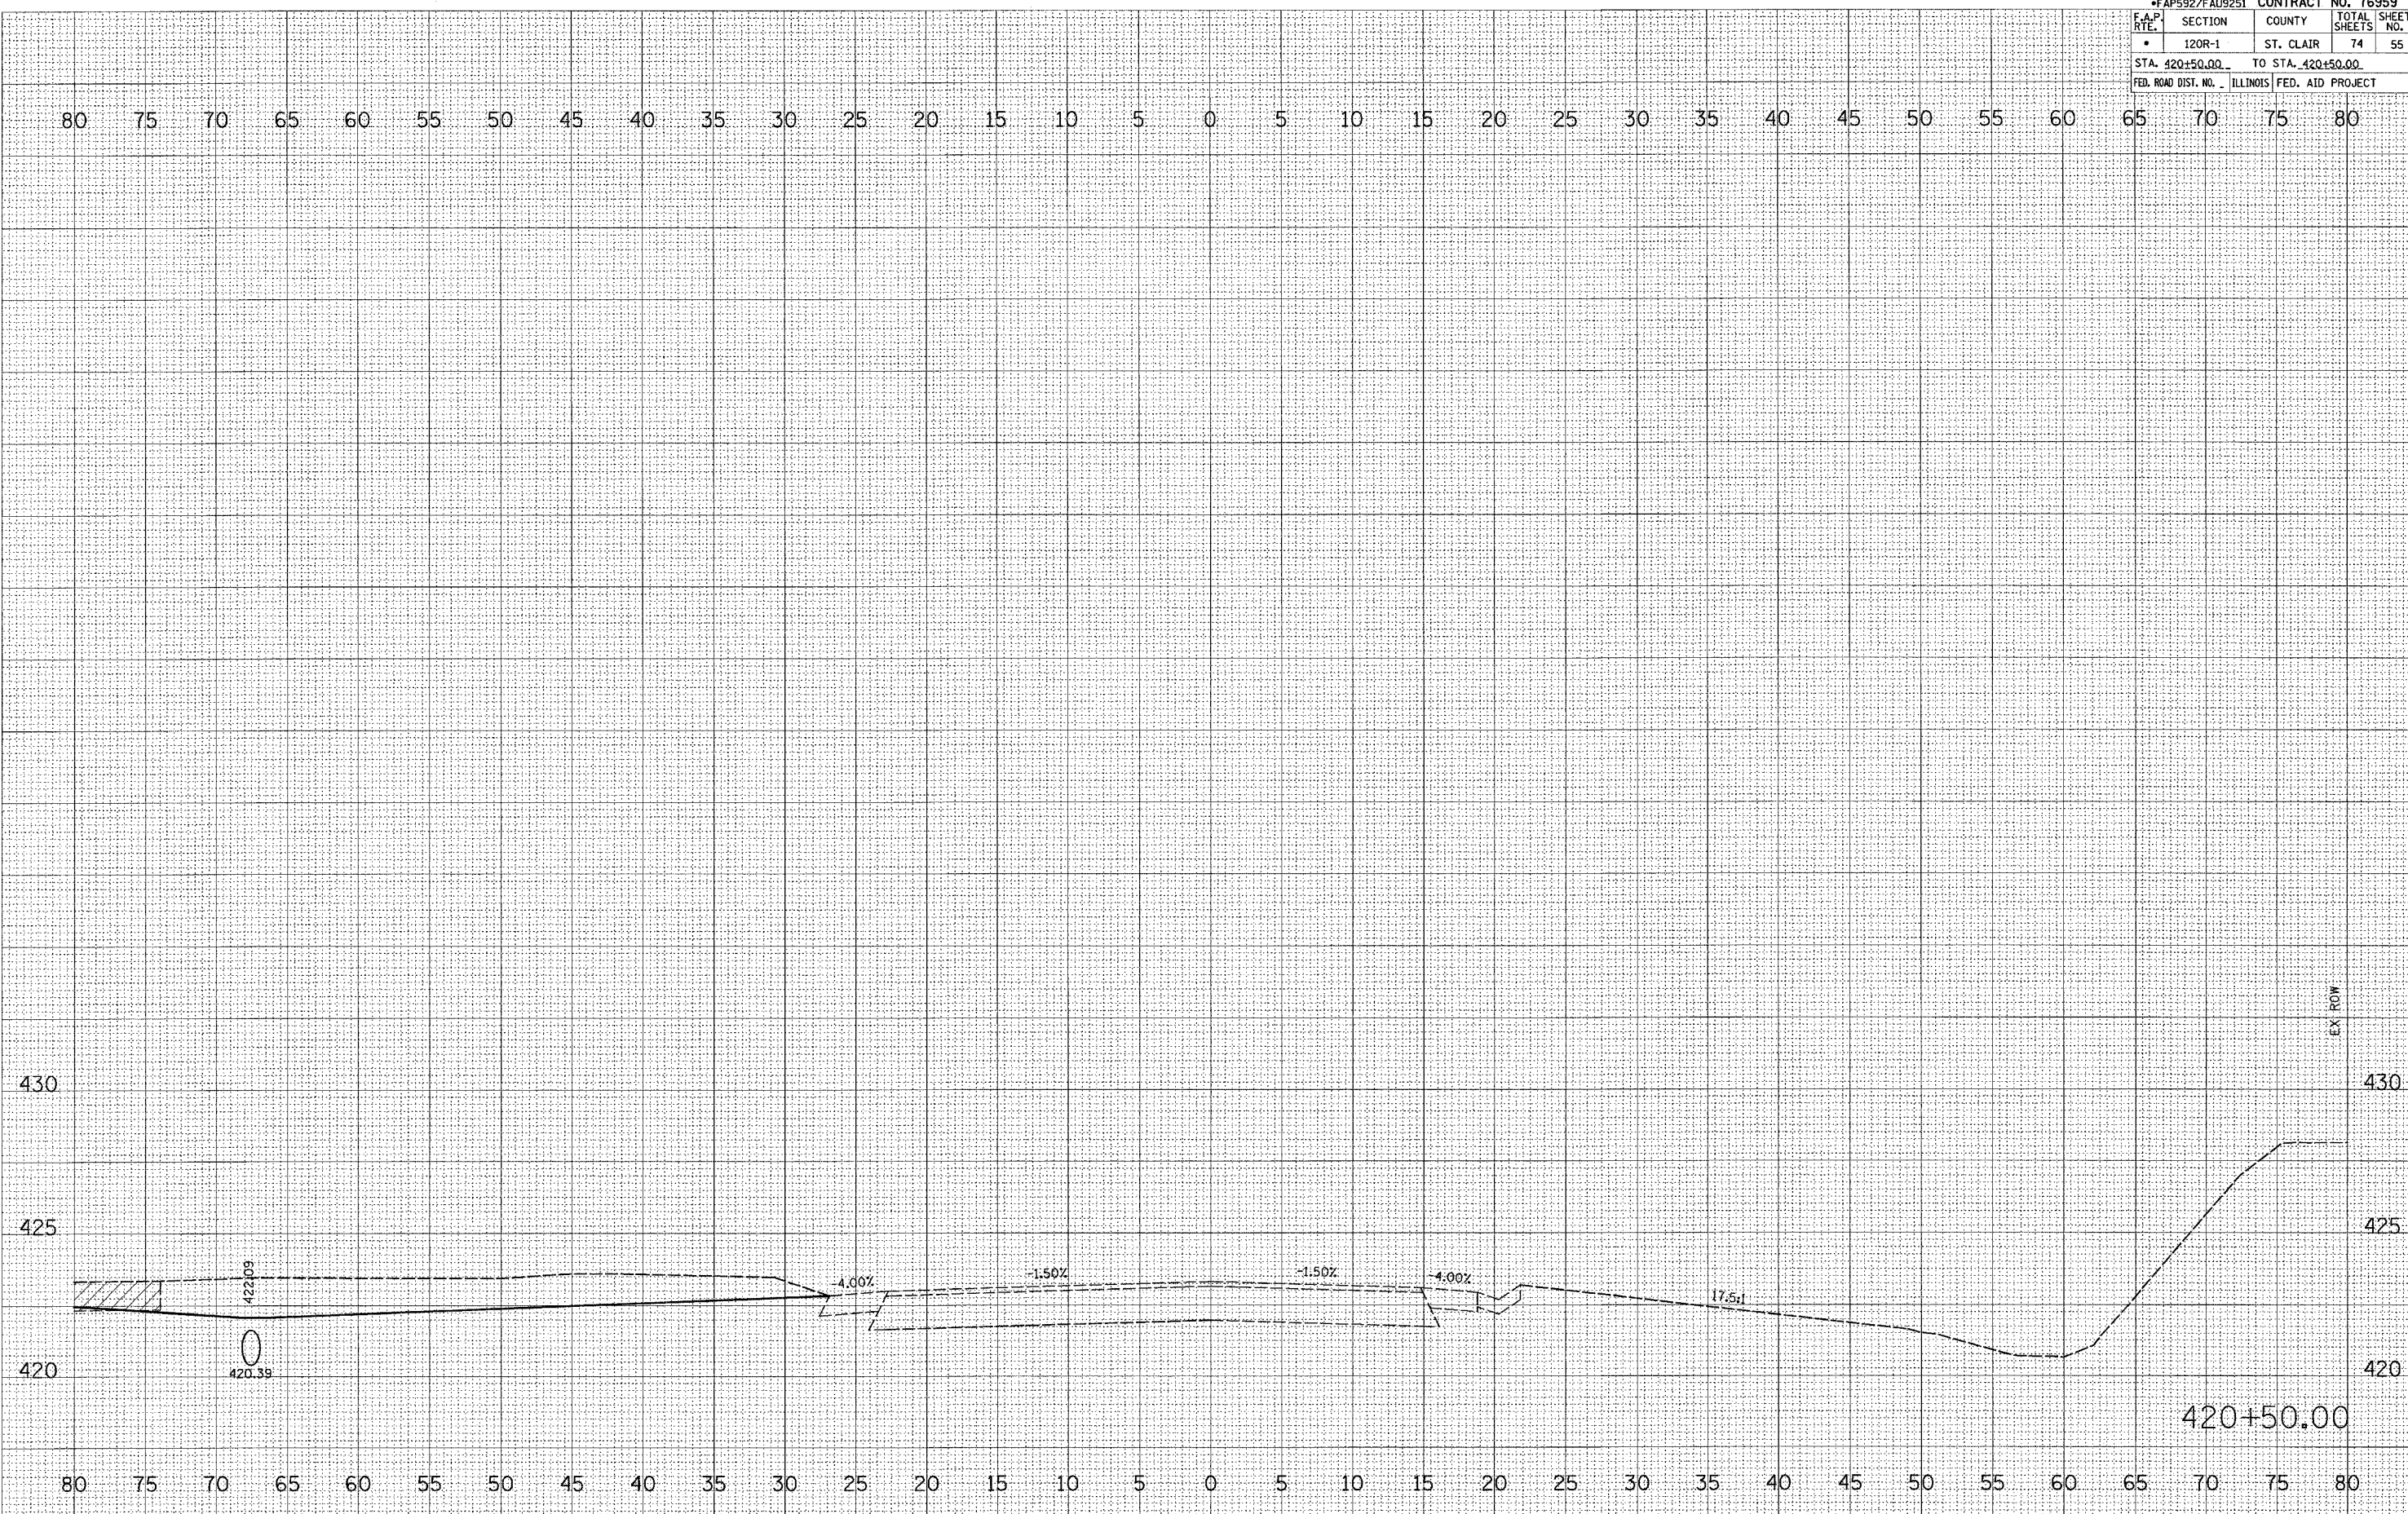

STAGE THREE EAST LEG