


*FAP592/FAU9251 CONTRACT NO. 76959			
F.A.P. RTE.	SECTION	COUNTY	TOTAL SHEETS
	120R-1	ST. CLAIR	74
STA. 420+50.00		TO STA. 421+50.00	
FED. ROAD DIST. NO.	ILLINOIS FED. AID PROJECT		

FINAL SURVEY	DATE
CHECKED	BY
PLOTTED	
TEMPLATE	
AREAS	
CHECKED	

ORIGINAL SURVEY	DATE
FILED	BY
AREAS	
CHECKED	

PLOT DATE = 4/6/2007
 FILE NAME = c:\p\projects\10005\plan\sheet10005.dwg
 PLOT SCALE = 5.0000 / 1" = 100.0000'
 USER NAME = g...

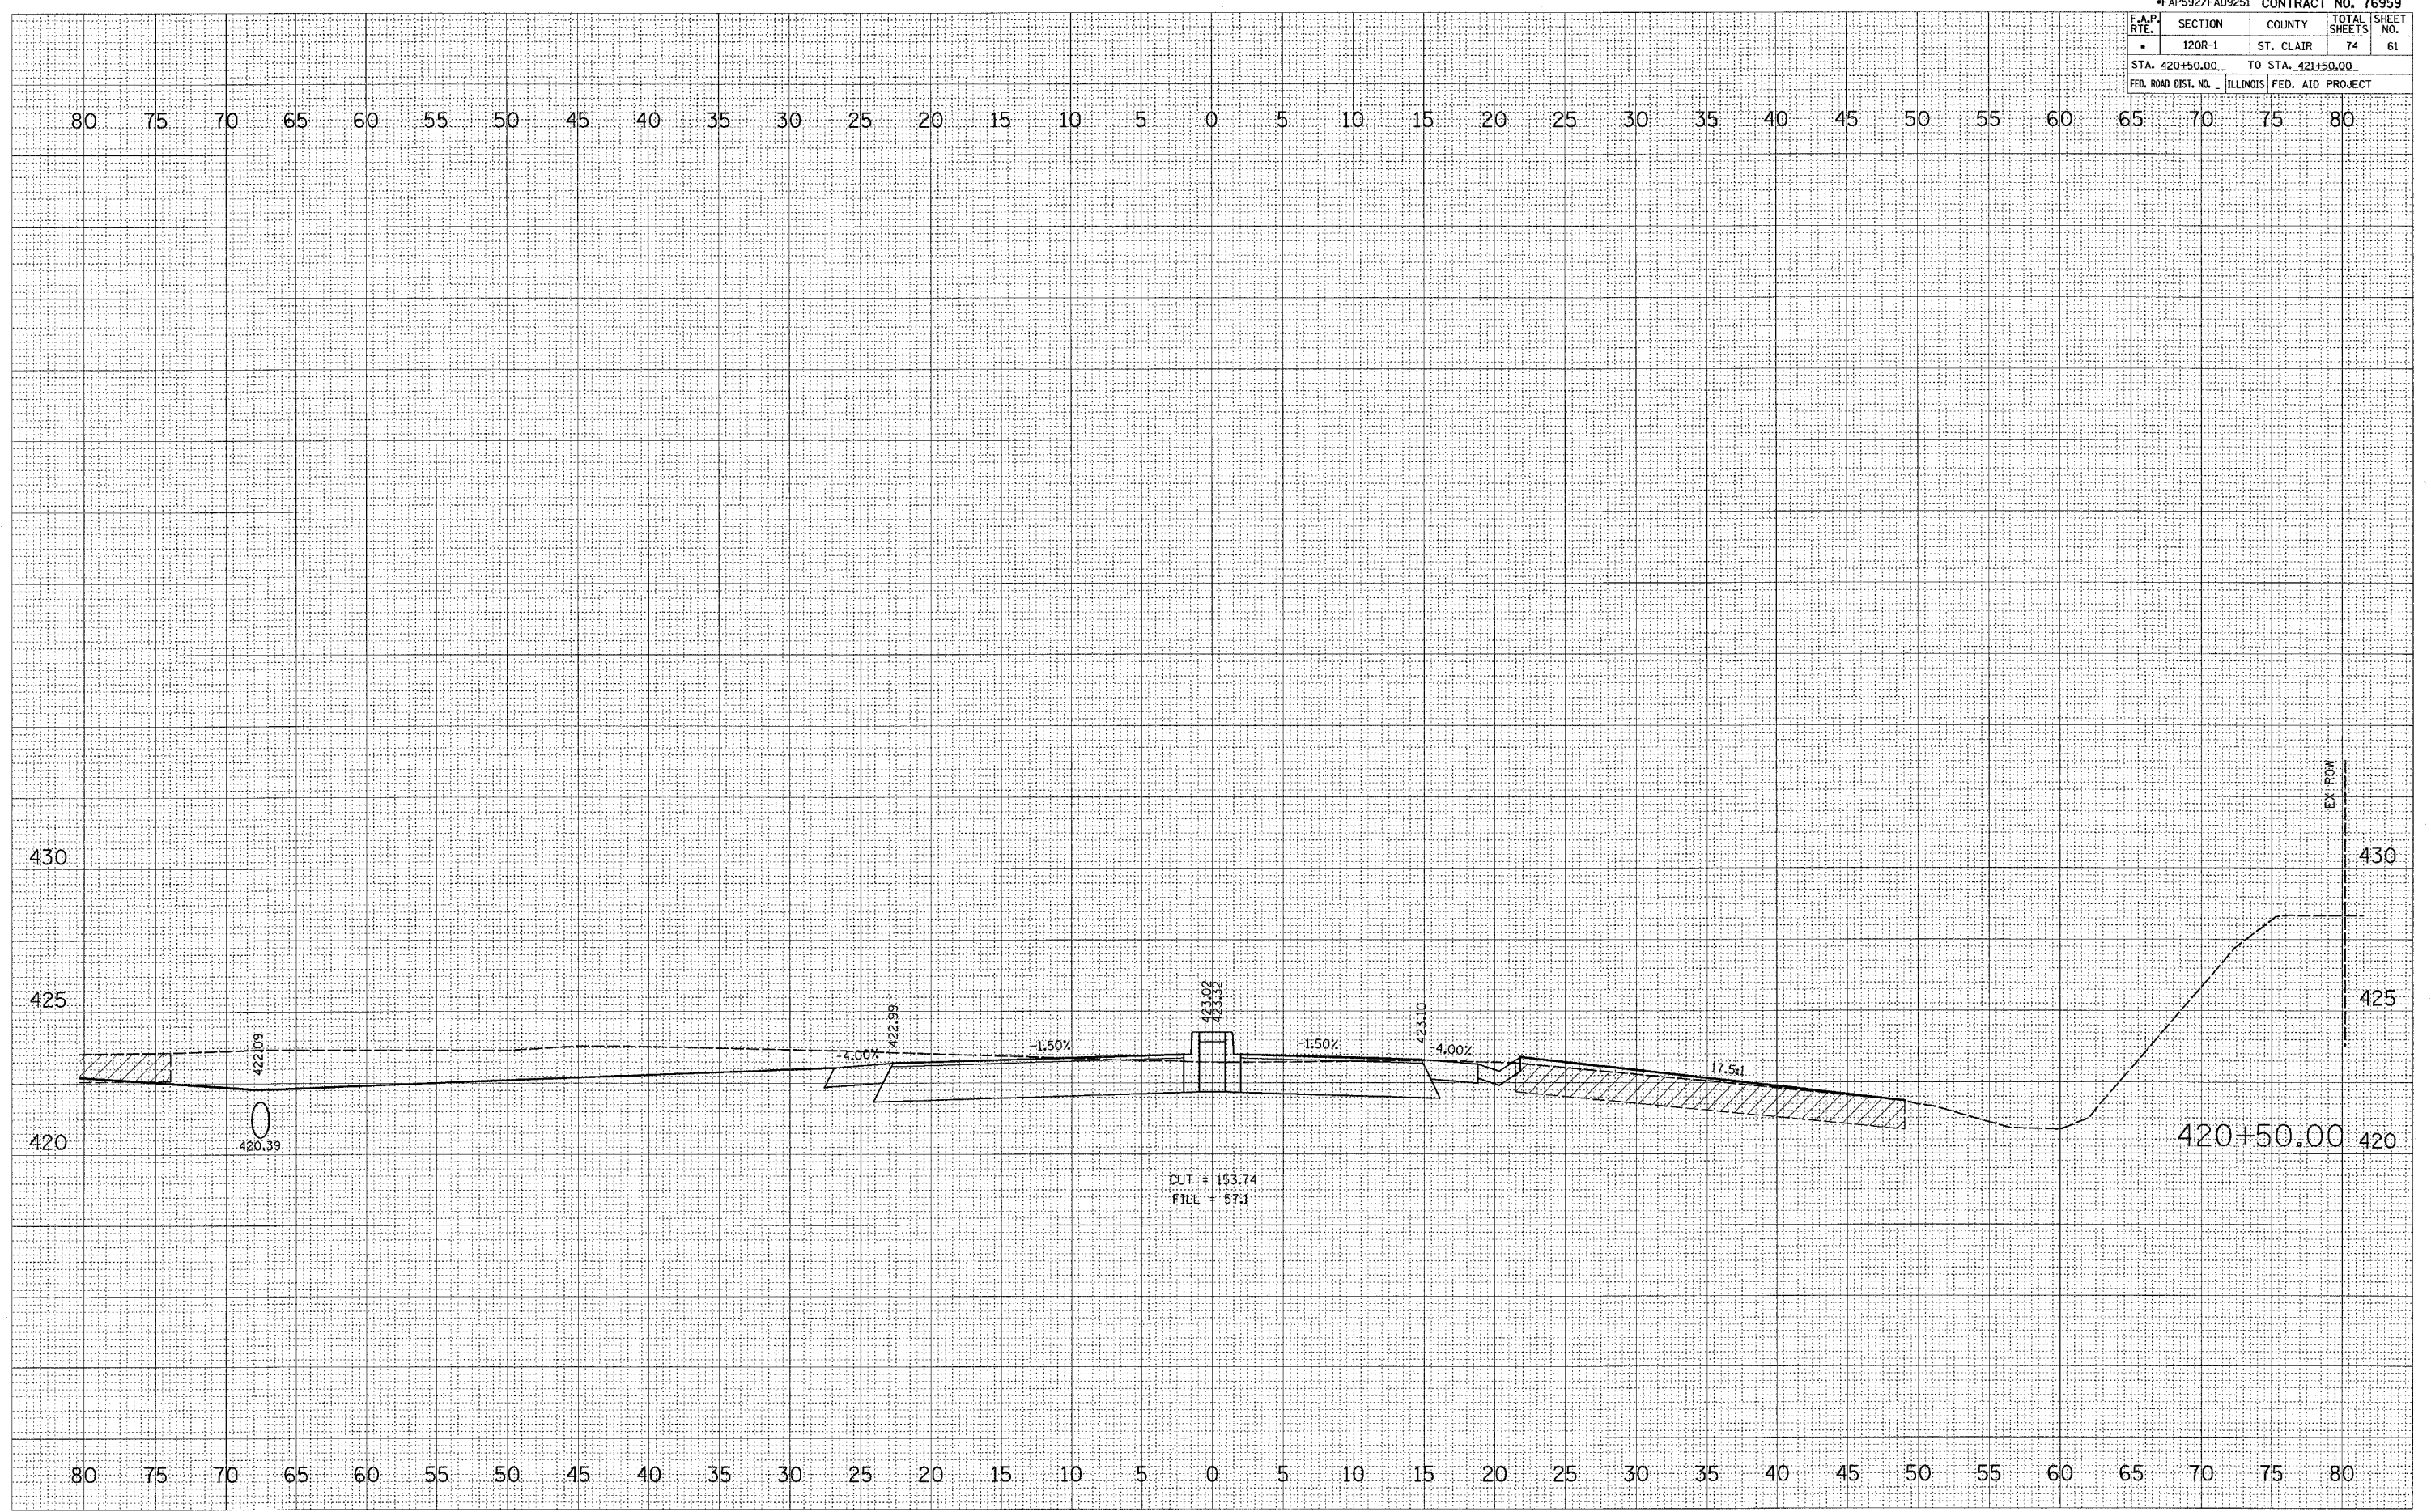

CUT = 153.74
 FILL = 57.1