


F.A.P. RTE.	SECTION	COUNTY	TOTAL SHEETS	SHEET NO.
•	120R-1	ST. CLAIR	74	73
STA. 100+25.00		TO STA. 101+25.00		
FED. ROAD DIST. NO. ILLINOIS FED. AID PROJECT				

FINAL SURVEY	DATE
BY	
REVISIONS	
PLOTTED	
NOTE BOOK	
AREAS CHECKED	
NO.	

ORIGINAL SURVEY	DATE
BY	
REVISIONS	
PLOTTED	
NOTE BOOK	
AREAS CHECKED	
NO.	

PLOT DATE = 3/22/2007
 FILE NAME = c:\projects\110005\110005.dwg
 USER NAME = daniel.m.c.

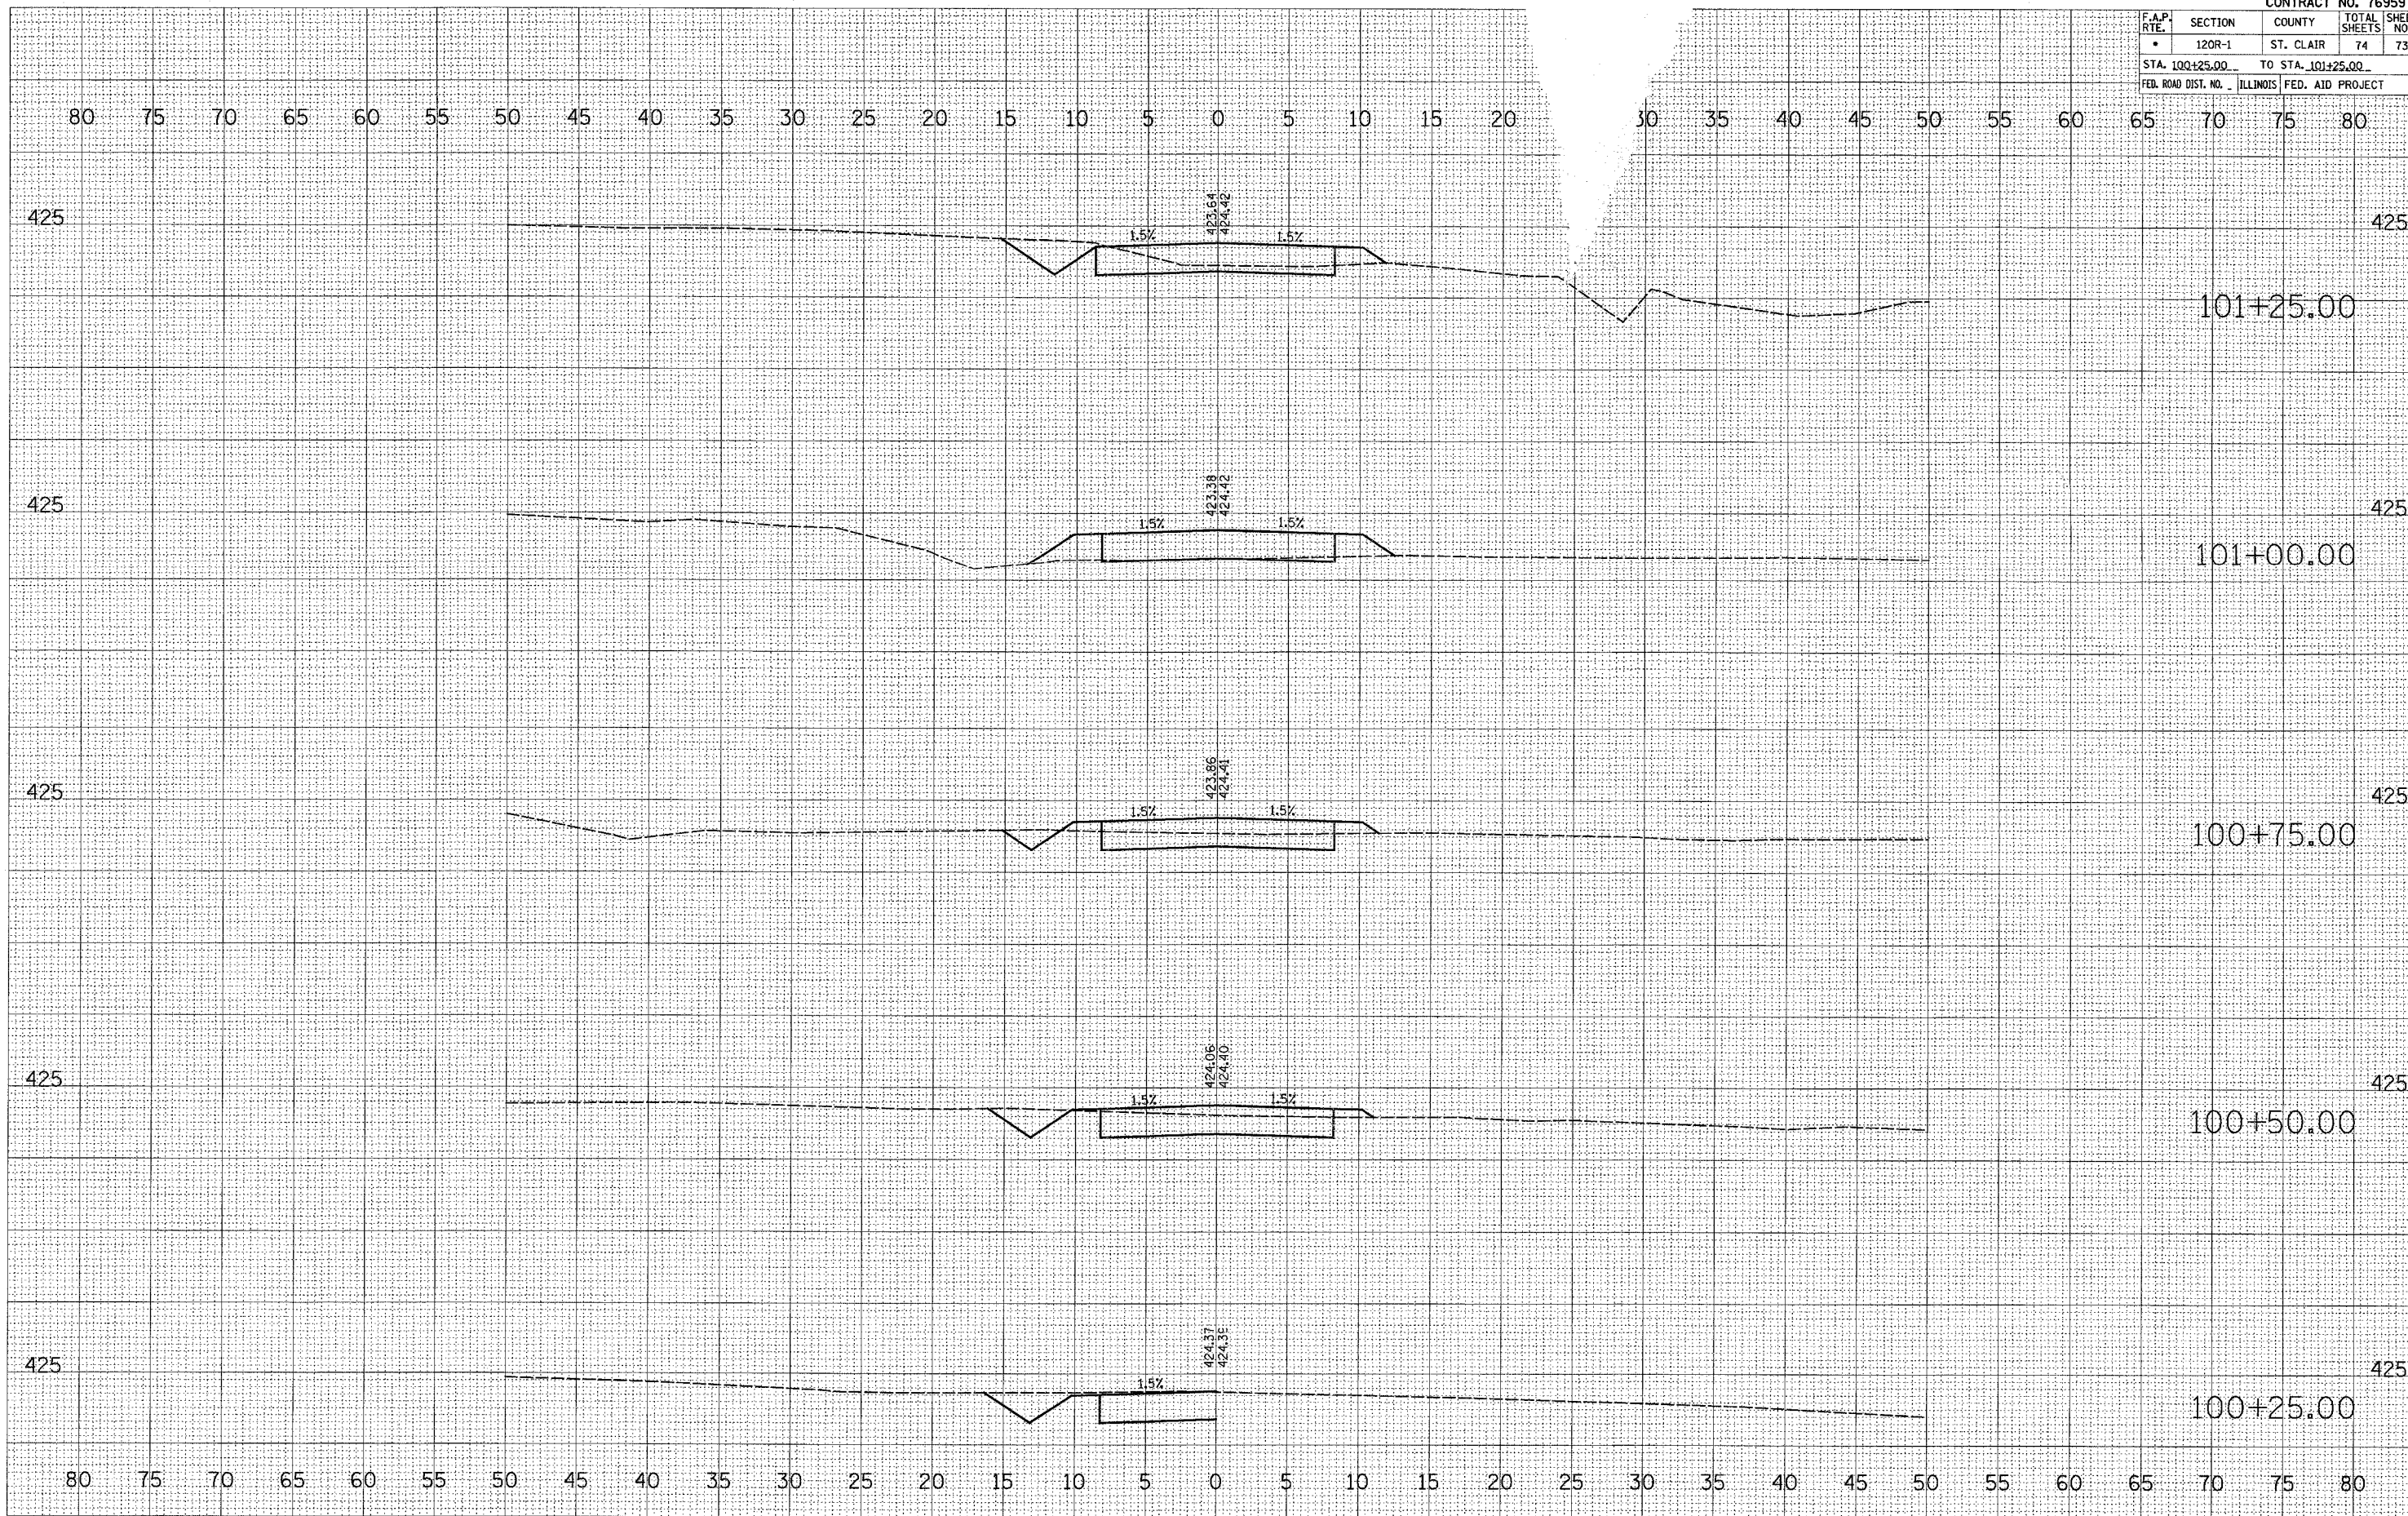

FOUR CORNERS RD.