

F.A.P. RTE.	SECTION	COUNTY	TOTAL SHEETS	SHEET NO.
*	120R-1	ST. CLAIR	74	74
STA. 101+50.00		TO STA. 101+78.00		
FED. ROAD DIST. NO. ILLINOIS FED. AID PROJECT				

DATE: _____ BY: _____

FINAL SURVEY: _____

NOTE BOOK: _____

NO. _____

AREAS CHECKED: _____


DATE: _____ BY: _____

ORIGINAL SURVEY: _____

NO. _____

AREAS CHECKED: _____

PLOT DATE = 9/22/2007
 FILE NAME = c:\projects\11010101\11010101.dwg
 PLOT SCALE = 5.00000 / IN.
 USER NAME = dms110101

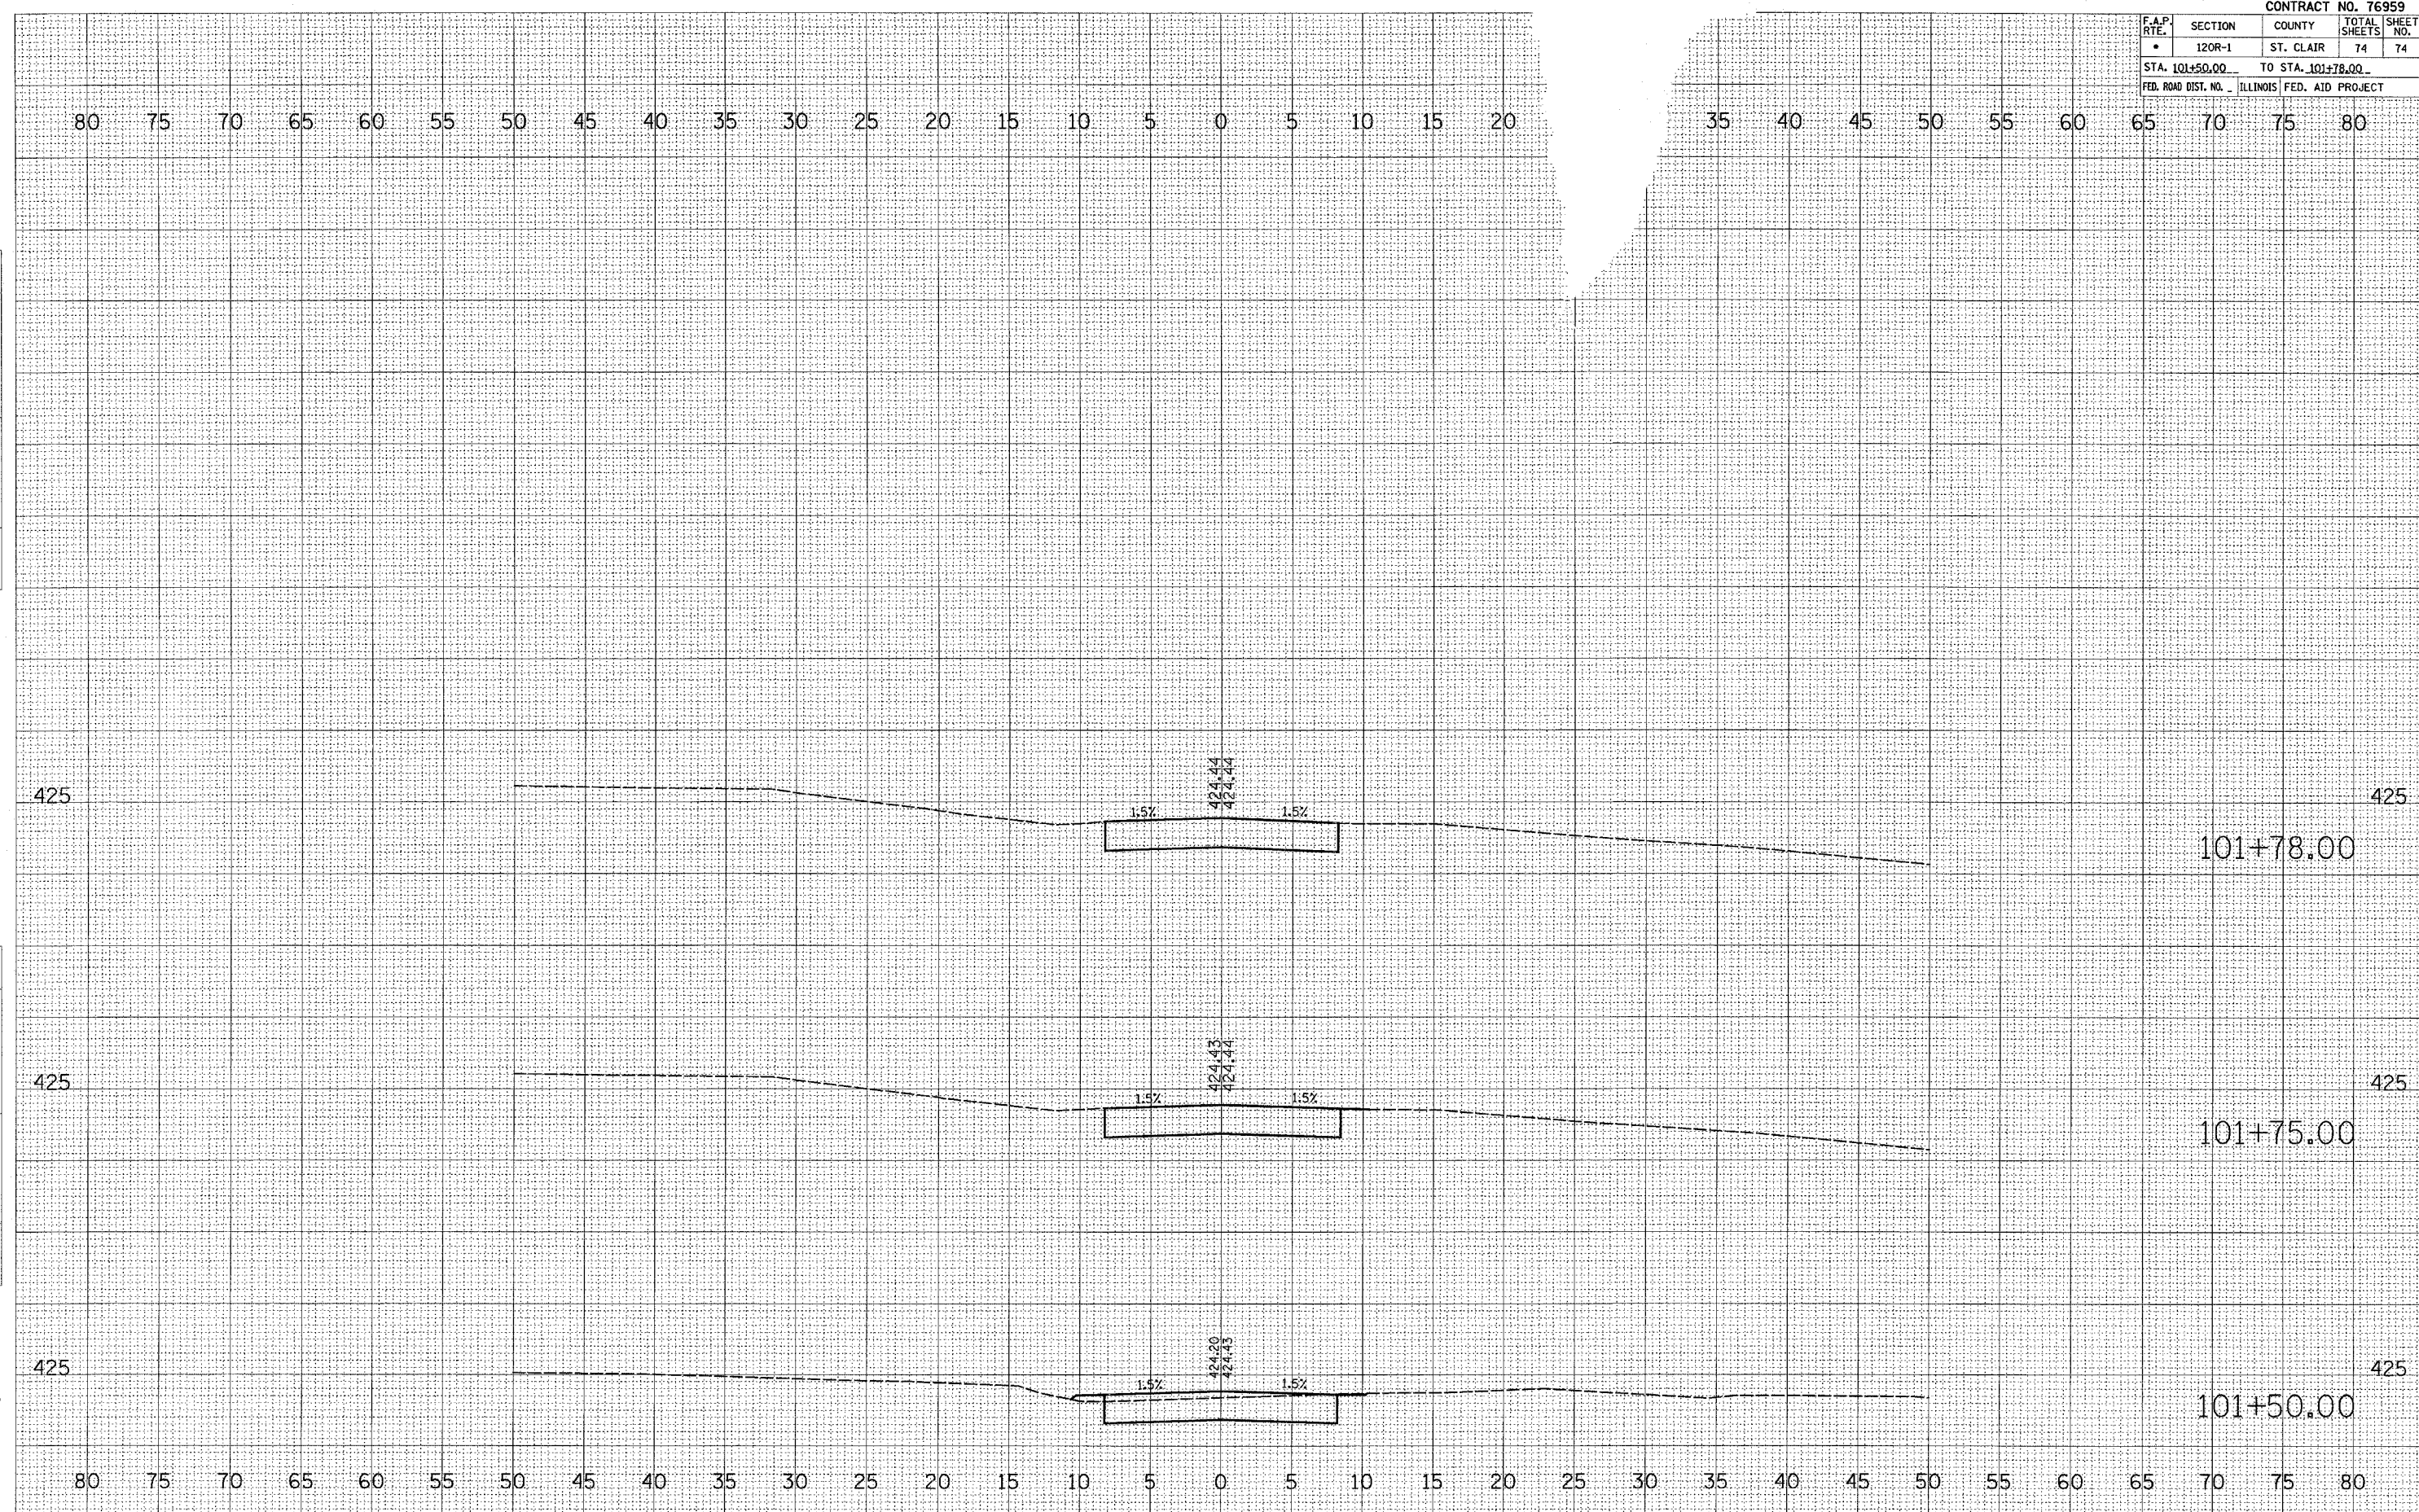

FOUR CORNERS RD.