



F.A.I. RTE.	SECTION	COUNTY	TOTAL SHEETS	SHEET NO.
64	82-(1,2,3,4)I-1	ST. CLAIR	42	15
STA.		TO STA.		
FED. ROAD DIST. NO.		ILLINOIS FED. AID PROJECT		

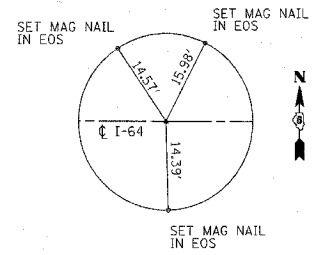

PC STATION 196+67.57
 SET I.P. WITH CAP

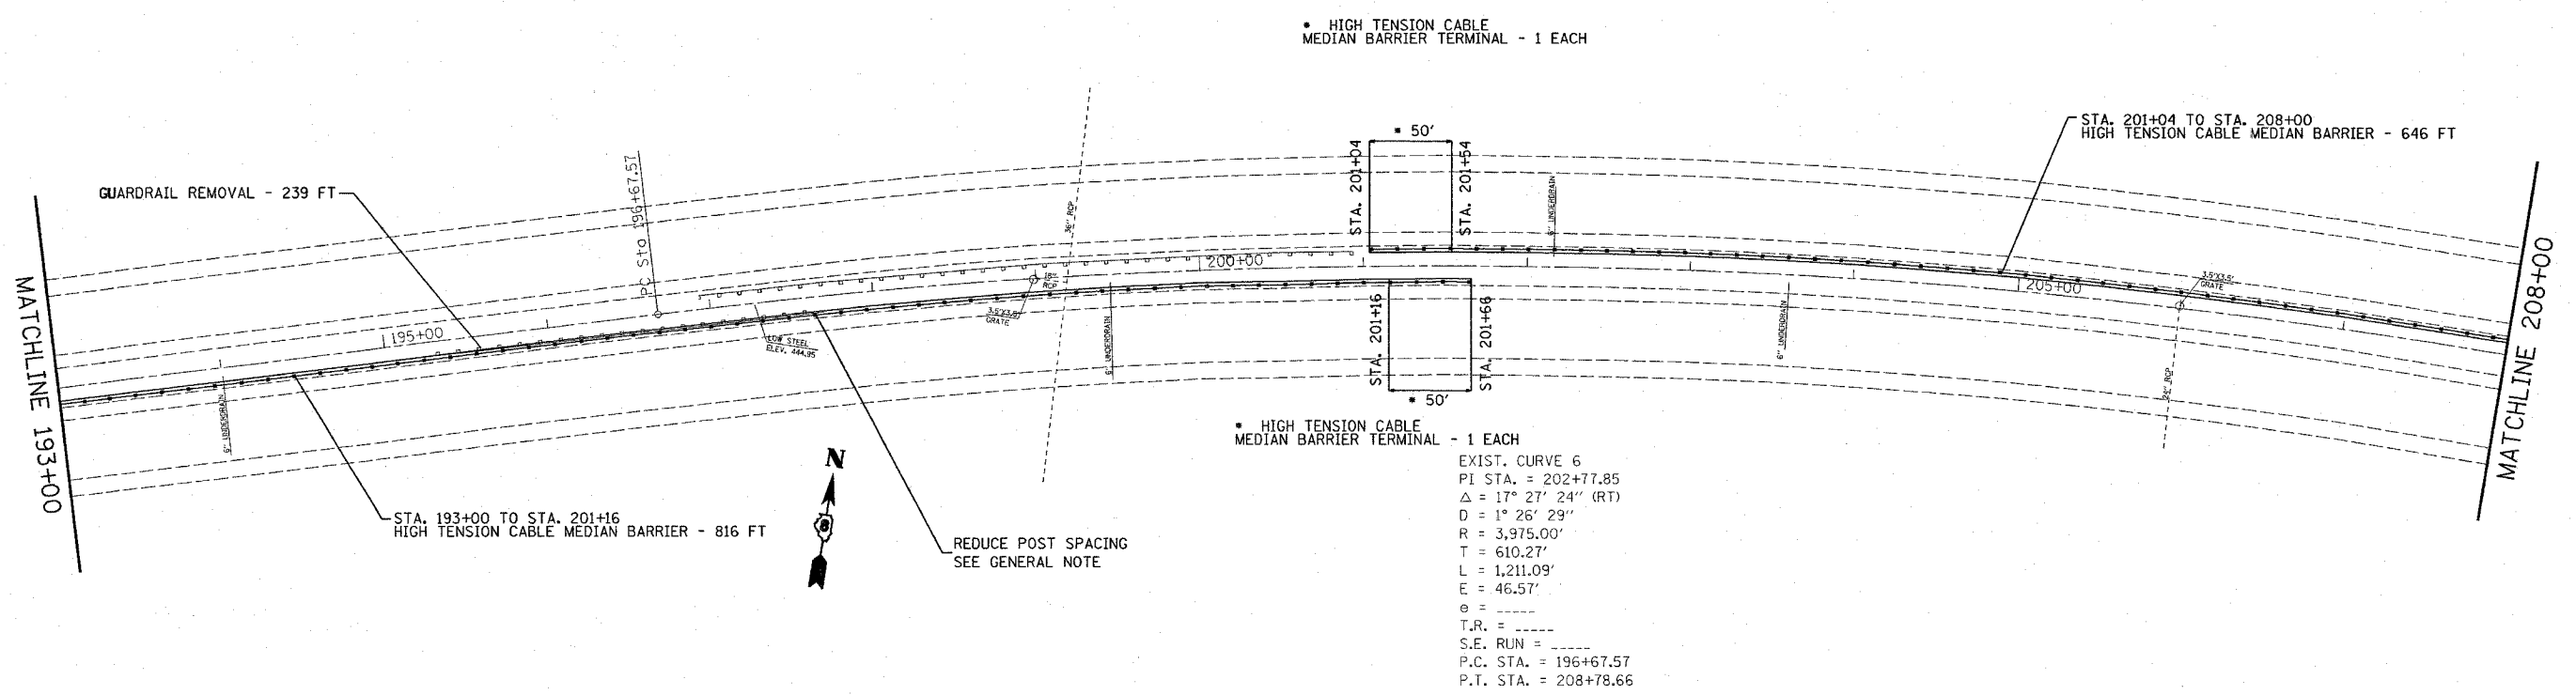

PLOT DATE = #DATE
 PLOT SCALE = #SCALE
 REFERENCE = #REF

BM ELEV. 419.42 STA. 205+05
 CHISELED 'X' ON NORTH SIDE OF CONC. LIGHT POLE FOUNDATION

REVISIONS	
NAME	DATE

ILLINOIS DEPARTMENT OF TRANSPORTATION
PLAN VIEW
 FAI RTE 64
 SECTION 82-(1,2,3,4)I-1
 ST. CLAIR COUNTY

SCALE: VERT. _____
 HORIZ. _____
 DATE _____
 DRAWN BY _____
 CHECKED BY _____