


F.A.I. RTE.	SECTION	COUNTY	TOTAL SHEETS	SHEET NO.
270	60-(2,3)I	MADISON	32	4
STA.		TO STA.		
FED. ROAD DIST. NO.		ILLINOIS	FED. AID PROJECT	

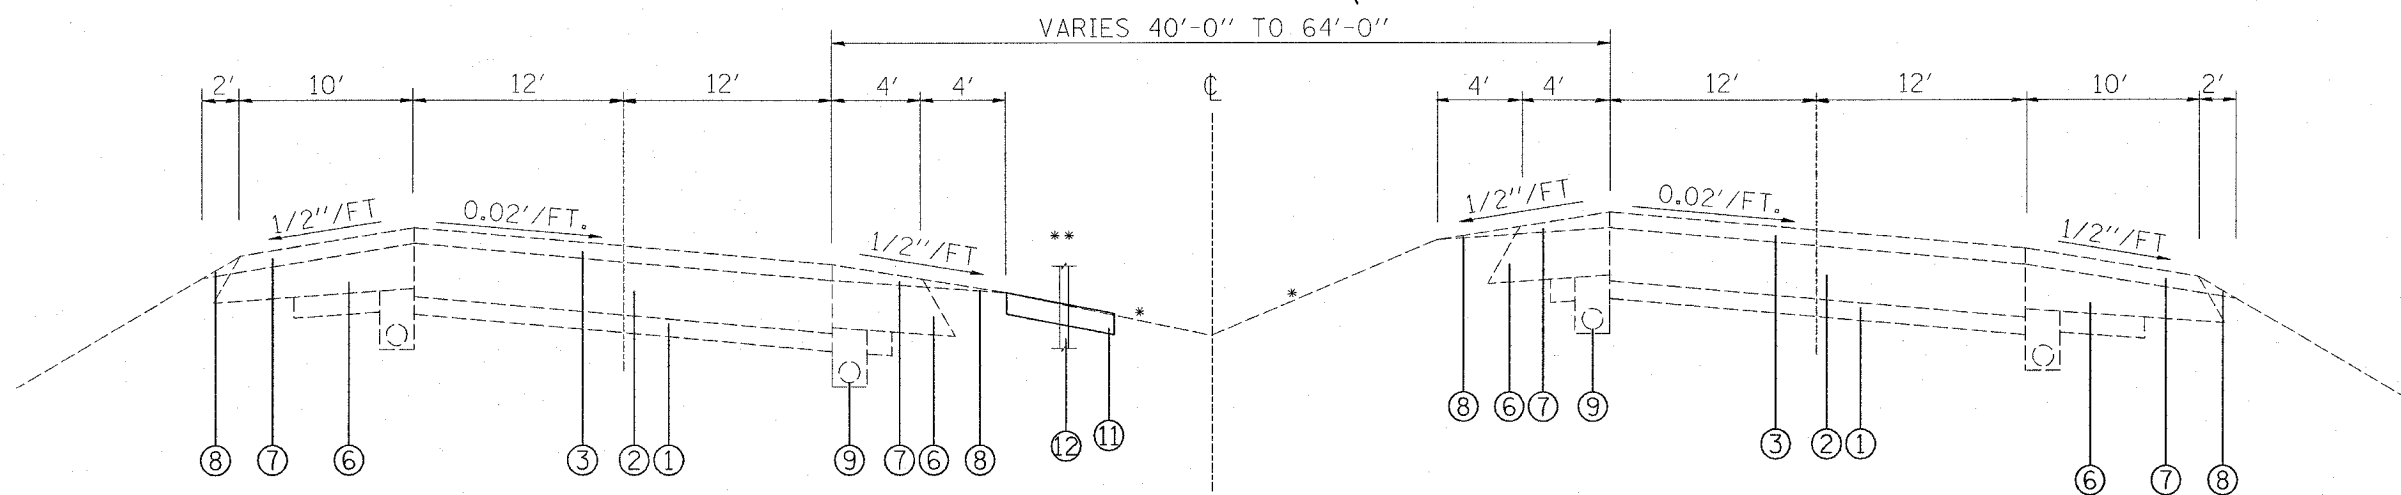


TYPICAL SECTION
STA. 235+10 TO STA. 289+94

LEGEND

- ① EXISTING 6" SUB-BASE GRANULAR MATERIAL
- ② EXISTING PCC PAVEMENT, 10"
- ③ EXISTING HOT-MIX ASPHALT OVERLAY
- ④ EXISTING CONCRETE MEDIAN
- ⑤ EXISTING COMB. CONC. CURB & GUTTER
- ⑥ EXISTING HOT-MIX ASPHALT SHOULDER
- ⑦ EXISTING HOT-MIX ASPHALT SHOULDER OVERLAY
- ⑧ EXISTING AGG. SHOULDER WEDGE
- ⑨ EXISTING UNDERDRAINS
- ⑩ EXISTING CONCRETE MEDIAN SURFACE
- ⑪ PROPOSED HOT MIX-ASPHALT SHOULDER, 4" (MOW STRIP)
- ⑫ PROPOSED HIGH TENSION CABLE MEDIAN BARRIER

* MEDIAN SLOPES VARY 4:1 AND FLATTER

** LOCATION OF HTC AND MOW STRIP VARIES BETWEEN EB AND WB LANES. SEE PLAN SHEETS FOR LOCATIONS.

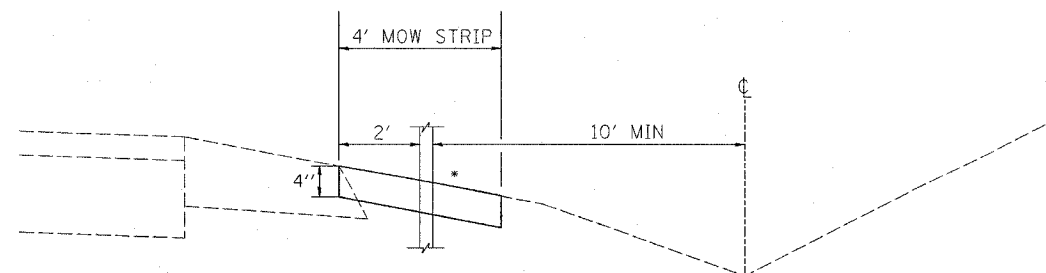

* MATCH EXISTING SLOPE;
MUST BE 4:1 OR FLATTER.
SEE GENERAL NOTE 15

REVISIONS	
NAME	DATE

ILLINOIS DEPARTMENT OF TRANSPORTATION
TYPICAL SECTIONS
FAI RTE 270
SECTION 60-(2,3)I
MADISON COUNTY

SCALE: VERT.
HORIZ.
DATE

DRAWN BY
CHECKED BY

PLOT DATE = #DATE#
FILE NAME = #FILE#
PLOT SCALE = #SCALE#
REFERENCE = #REF#