

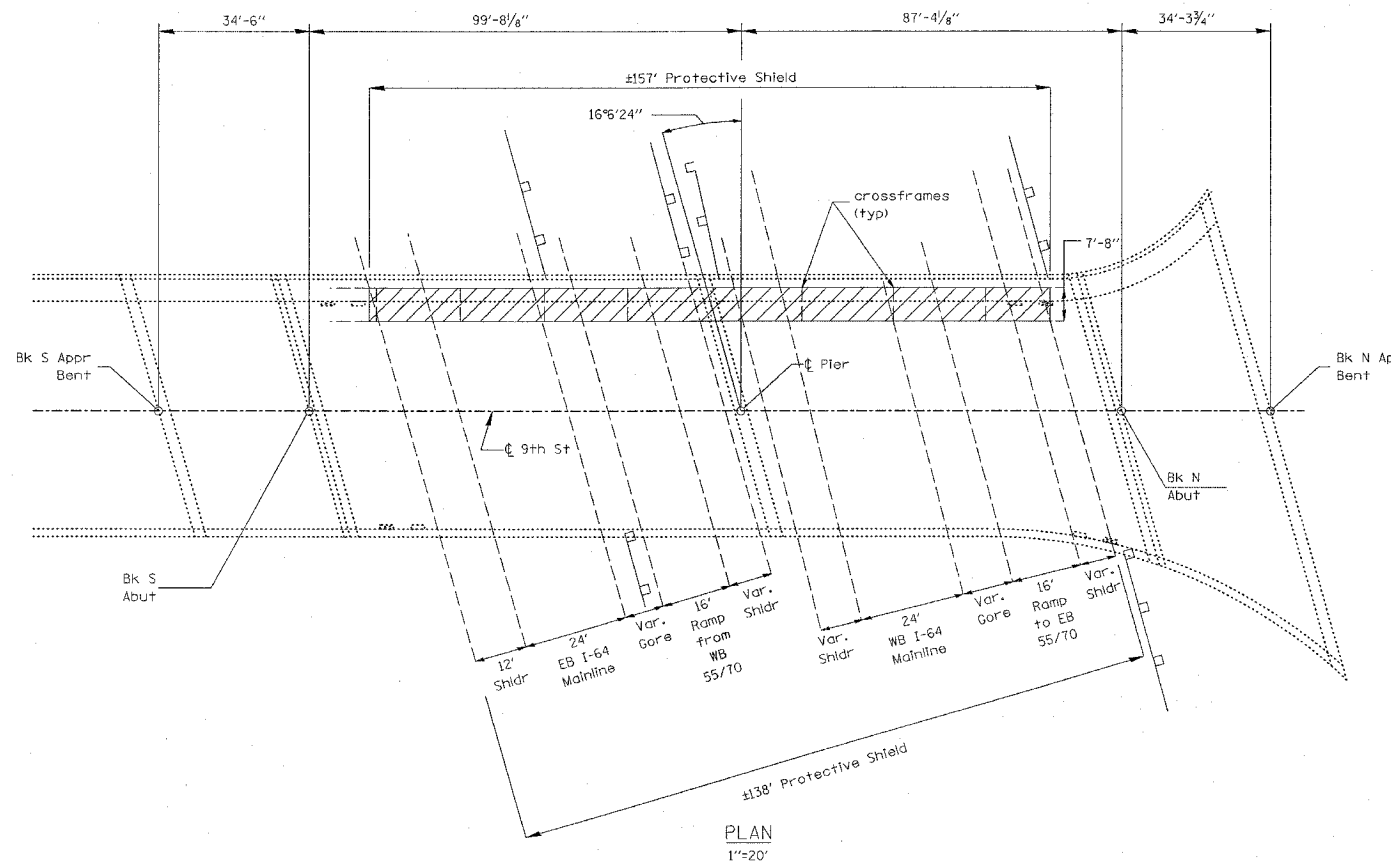
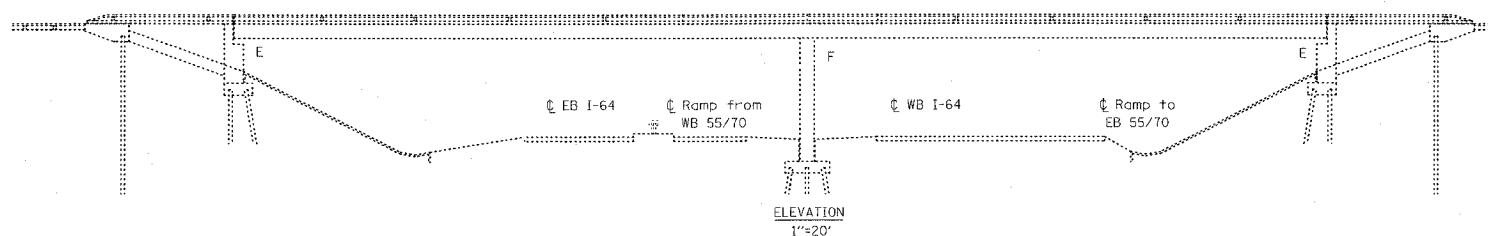


F.A. RTE.	SECTION	COUNTY	TOTAL SHEETS	SHEET NO.
VAR.	•	VARIOUS	8	5
STA.		TO STA.		
FED. ROAD DIST. NO.		ILLINOIS FED. AID PROJECT		

• DIST 8 BRIDGE REHAB 2008-1

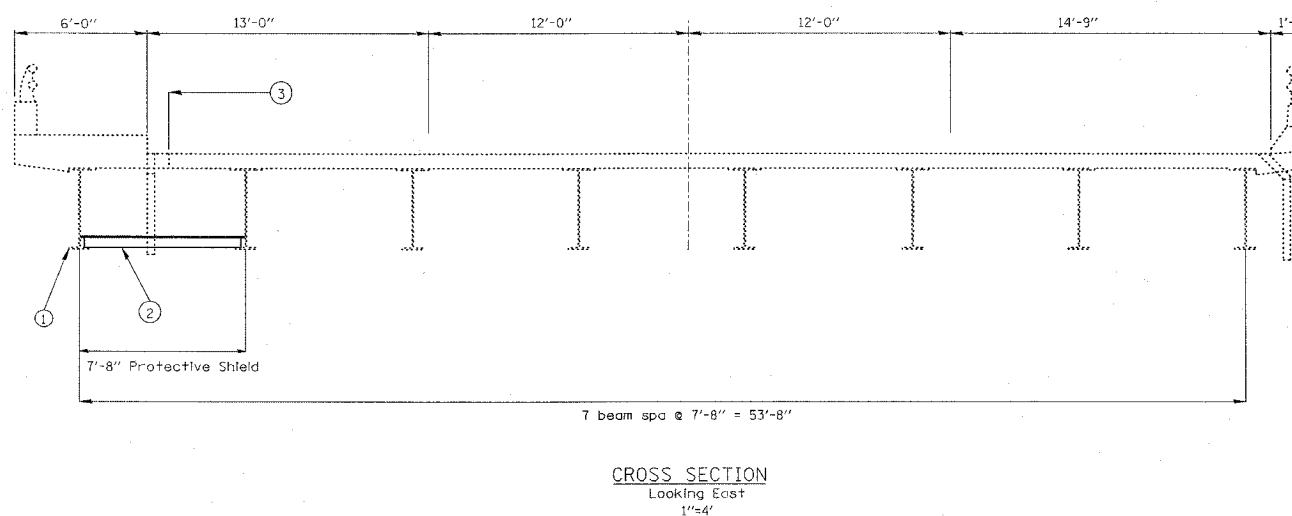

- LEGEND
- ① Existing 42" web R Girder (Bottom flange is 14" wide)
 - ② PROTECTIVE SHIELDING (PERMANENT) - W bay only
 - ③ Existing deteriorated longitudinal construction joint

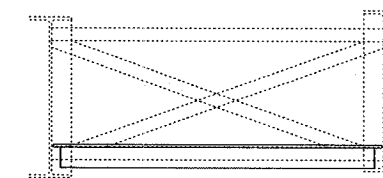

REVISIONS	
NAME	DATE

ILLINOIS DEPARTMENT OF TRANSPORTATION
SN 082-0149
9TH ST. OVER I-64
VARIOUS ROUTES
DIST 8 BRIDGE REHAB 2008-1
ST. CLAIR & MADISON COUNTIES

SCALE: VERT. _____
HORIZ. _____
DATE _____

DRAWN BY _____
CHECKED BY _____

PLOT DATE = 9/30/2007
FILE NAME = c:\projects\aed02007\plan\plan082007.sldgn
PLOT SCALE = 20.0000 / 1"
USER NAME = mclouder