

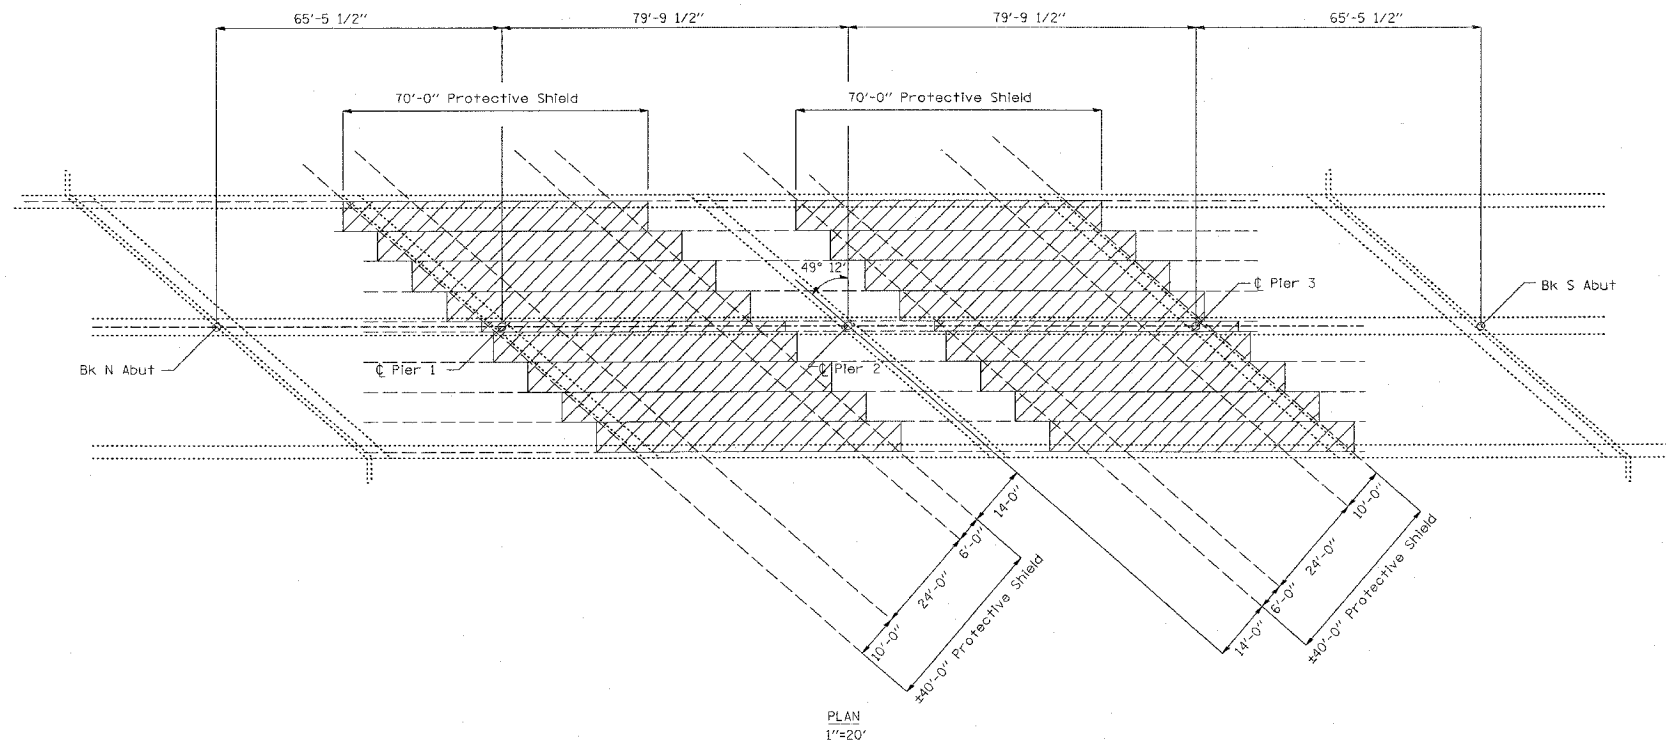
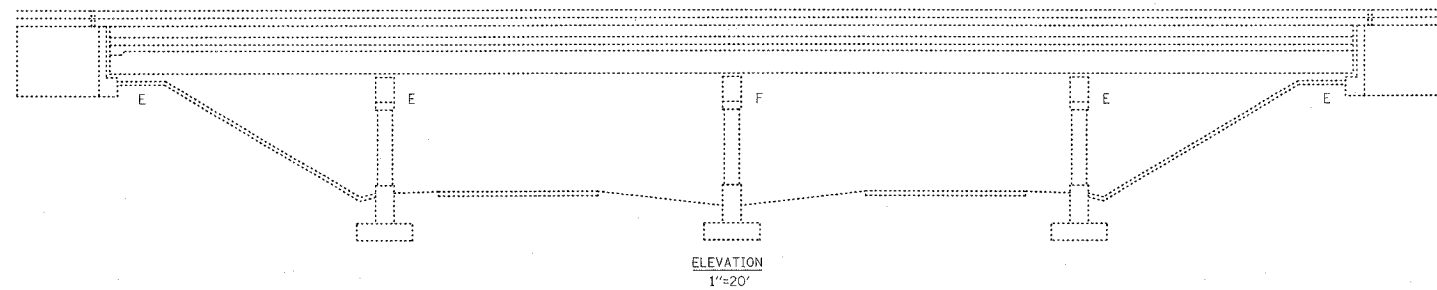
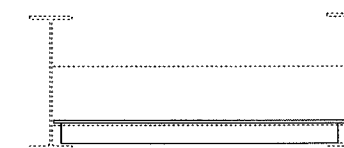


F.A. RTE.	SECTION	COUNTY	TOTAL SHEETS	SHEET NO.
VAR.	*	VARIOUS	8	7
STA.		TO STA.		
FED. ROAD DIST. NO.	ILLINOIS FED. AID PROJECT			

• DIST 8 BRIDGE REHAB 2008-1

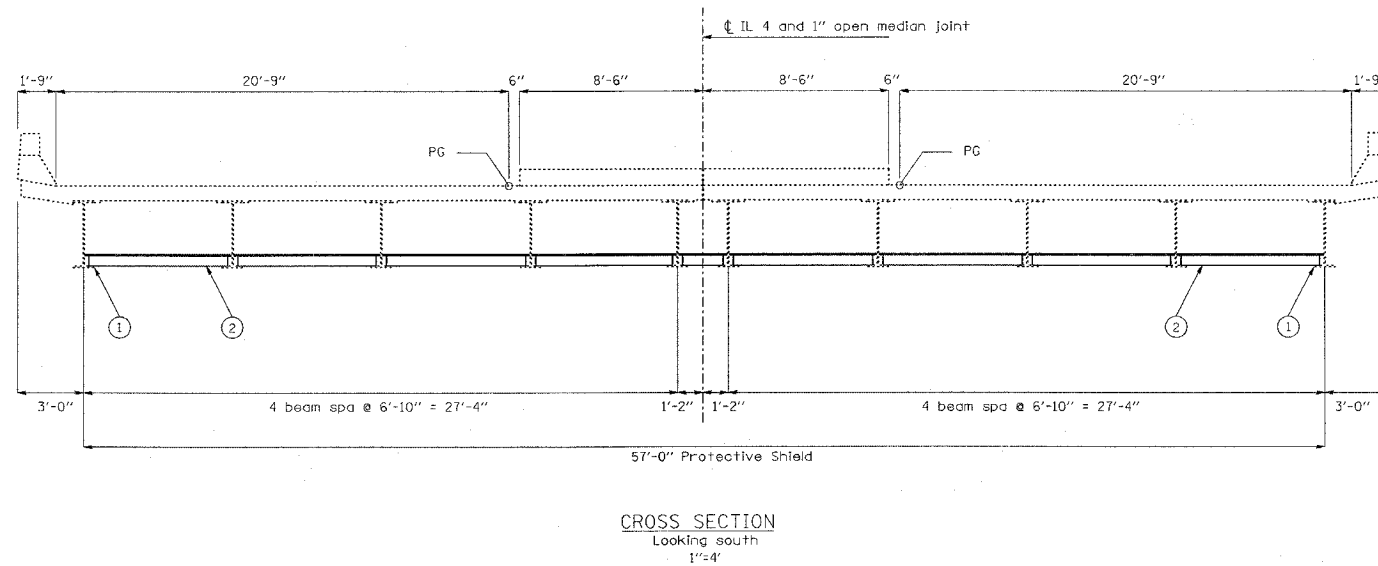

- LEGEND
- ① Existing 36WF10
 - ② PROTECTIVE SHIELDING (PERMANENT) - All bays

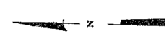

DIAPHRAGM DETAIL
1"=2'
(Diaphragms omitted at IL bay)

REVISIONS		ILLINOIS DEPARTMENT OF TRANSPORTATION SN 060-0104 IL 4 OVER I-55 VARIOUS ROUTES DIST 8 BRIDGE REHAB 2008-1 ST. CLAIR & MADISON COUNTIES
NAME	DATE	
		SCALE: VERT. DRAWN BY HORIZ. CHECKED BY DATE

PLOT DATE = 5/30/2007
 PLOT SCALE = 20.0000 / IN
 USER NAME = mlstoson